


CERTIFICATE OF SURVEY

PART OF GOV'T. LOT 1, SEC. 33, T. 143 N., R. 25 W.
CASS COUNTY, MINNESOTA

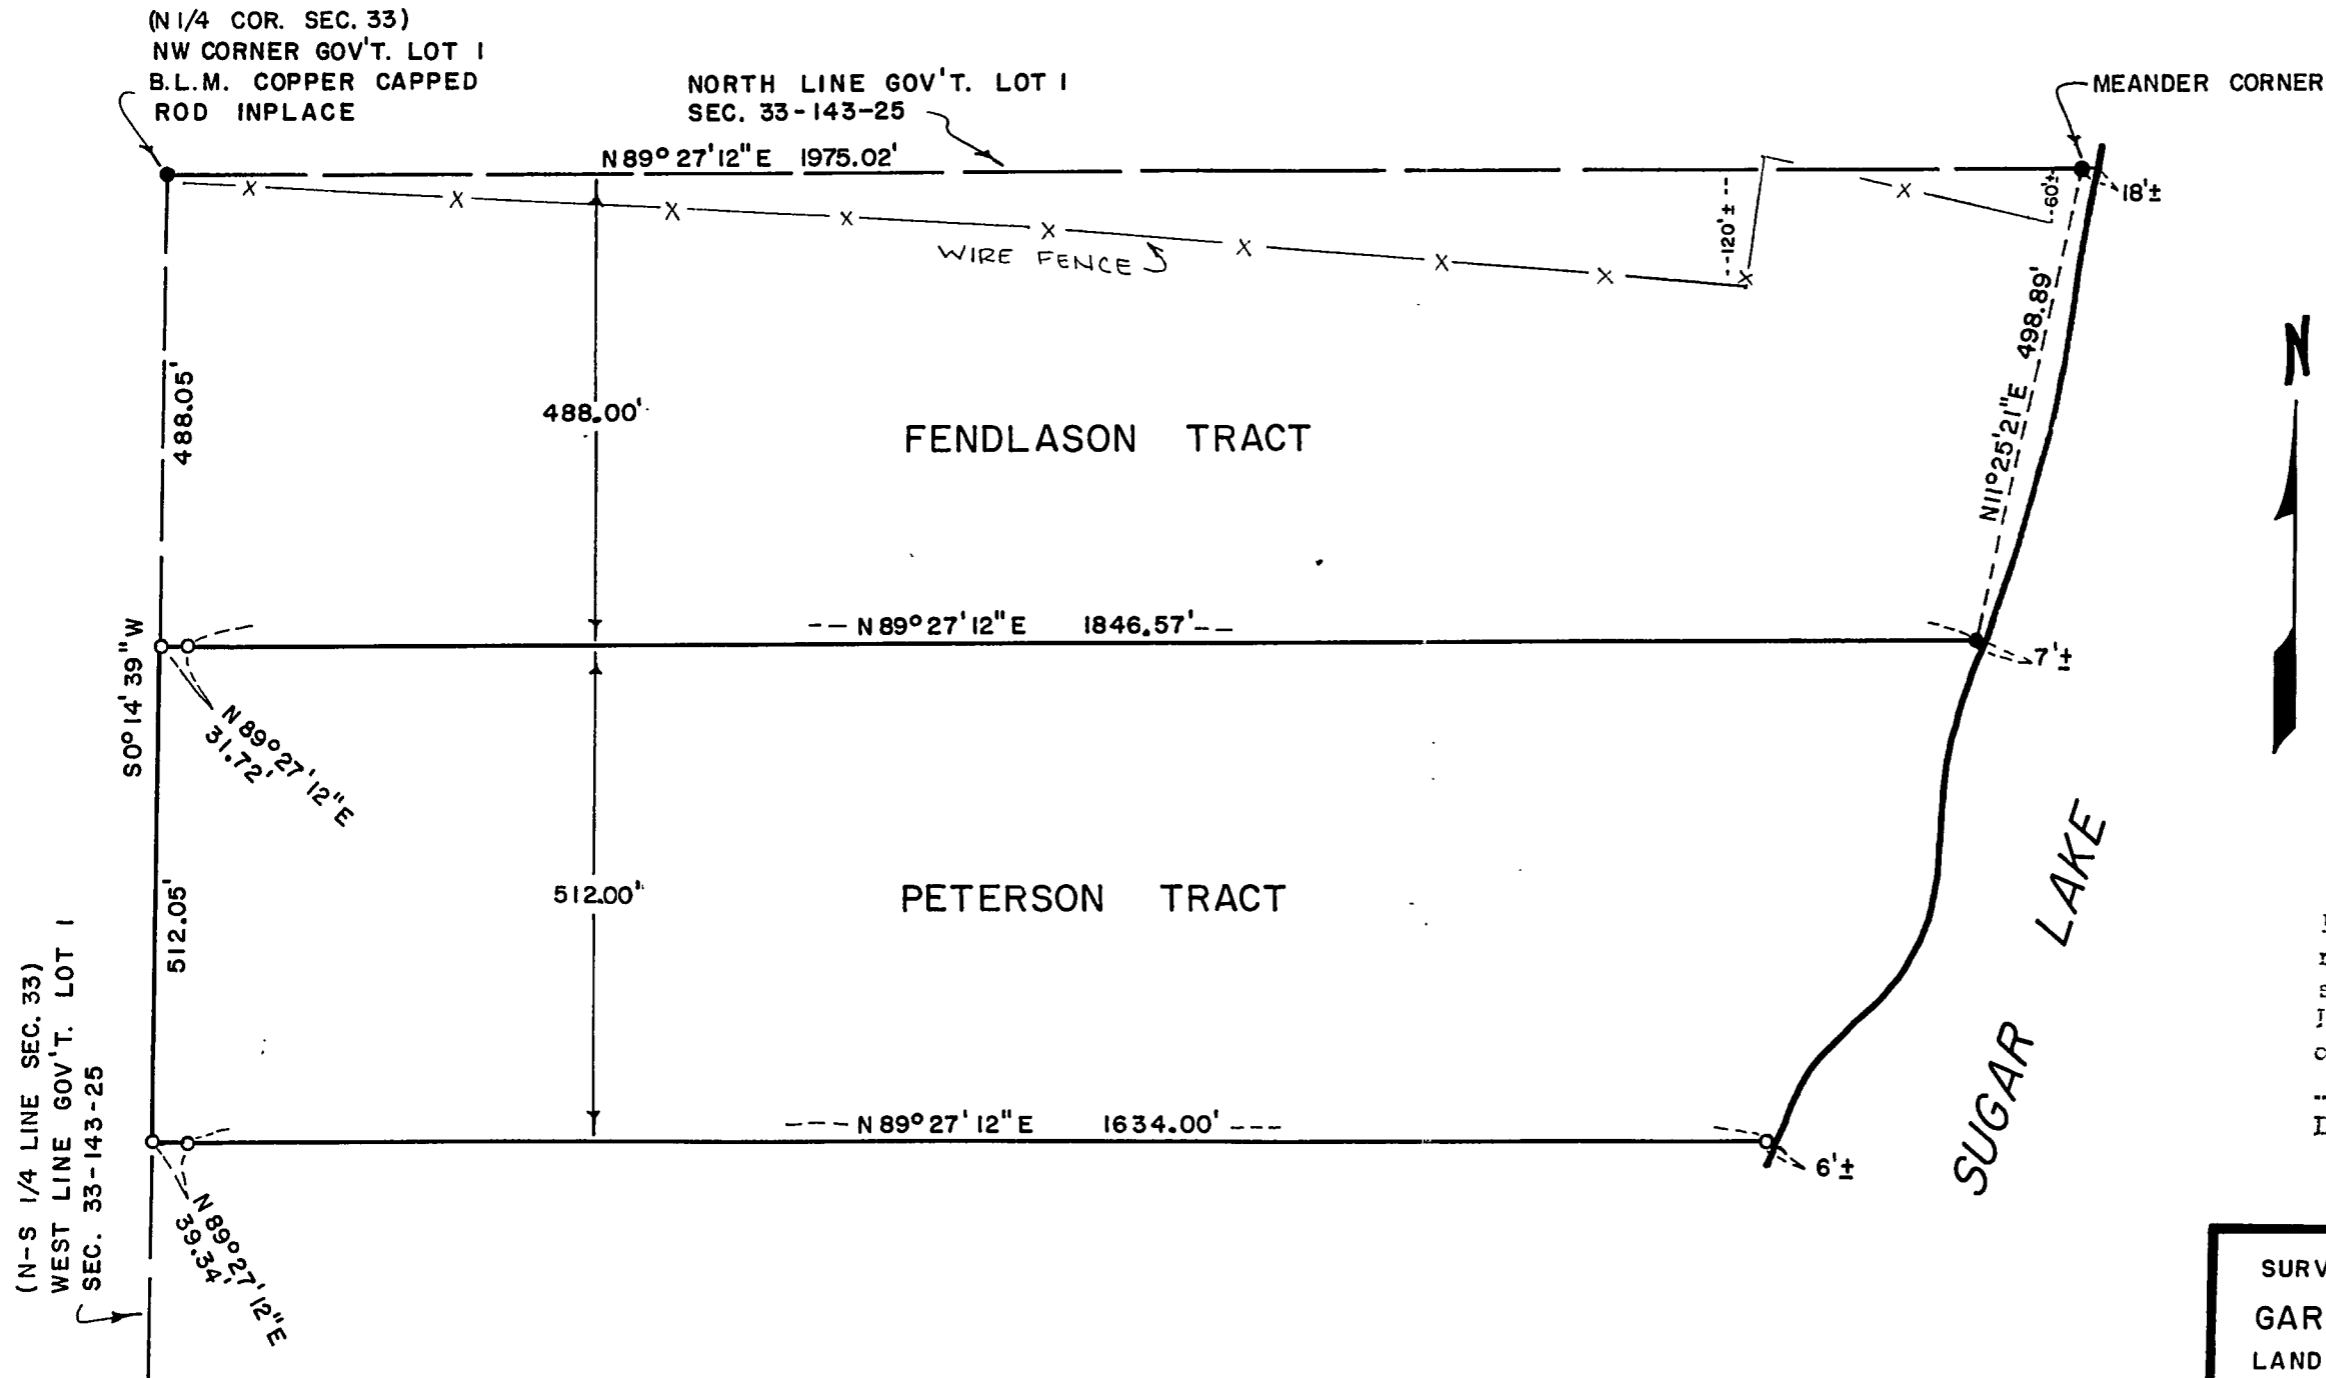

SCALE: 1 INCH = 200 FEET
 ○ = IRON PIPE MON. SET
 ● = IRON MON. FOUND INPLACE

ORIENTATION OF THIS BEARING SYSTEM IS ASSUMED

REVISED MARCH 1, 1983 (FENDLASON TRACT)

Mary H. Stevenson

I hereby certify that this survey, plan, or report was prepared by me or under my direct supervision and that I am a duly Registered Land Surveyor under the laws of the State of Minnesota.

Mary H. Stevenson
 Date: 10-29-79 Reg. No. 12684

SURVEY BY:	
GARY STEVENSON & ASSOCIATES, INC.	
LAND SURVEYING & CONSULTING ENGINEERING	
BOX 292 WALKER, MINNESOTA 218-547-1296	
SURVEY FOR:	
HAROLD PETERSON	
C/O JOHN PLATTNER, ATTORNEY	
FILE NO. 813	SHEET 3 OF 3 SHEETS