
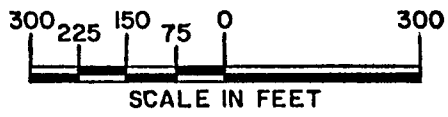


1-138-30

TRACT 1-31.6 ACRES
 PART OF GOV'T LOT 5 OF SEC. 36,
 T139N, R31W, AND PARTS OF GOV'T
 LOTS 1 & 2 OF SEC. 1, T139N, R31W.
 WILLIAM D. & EMMA LEE ADAMS

138

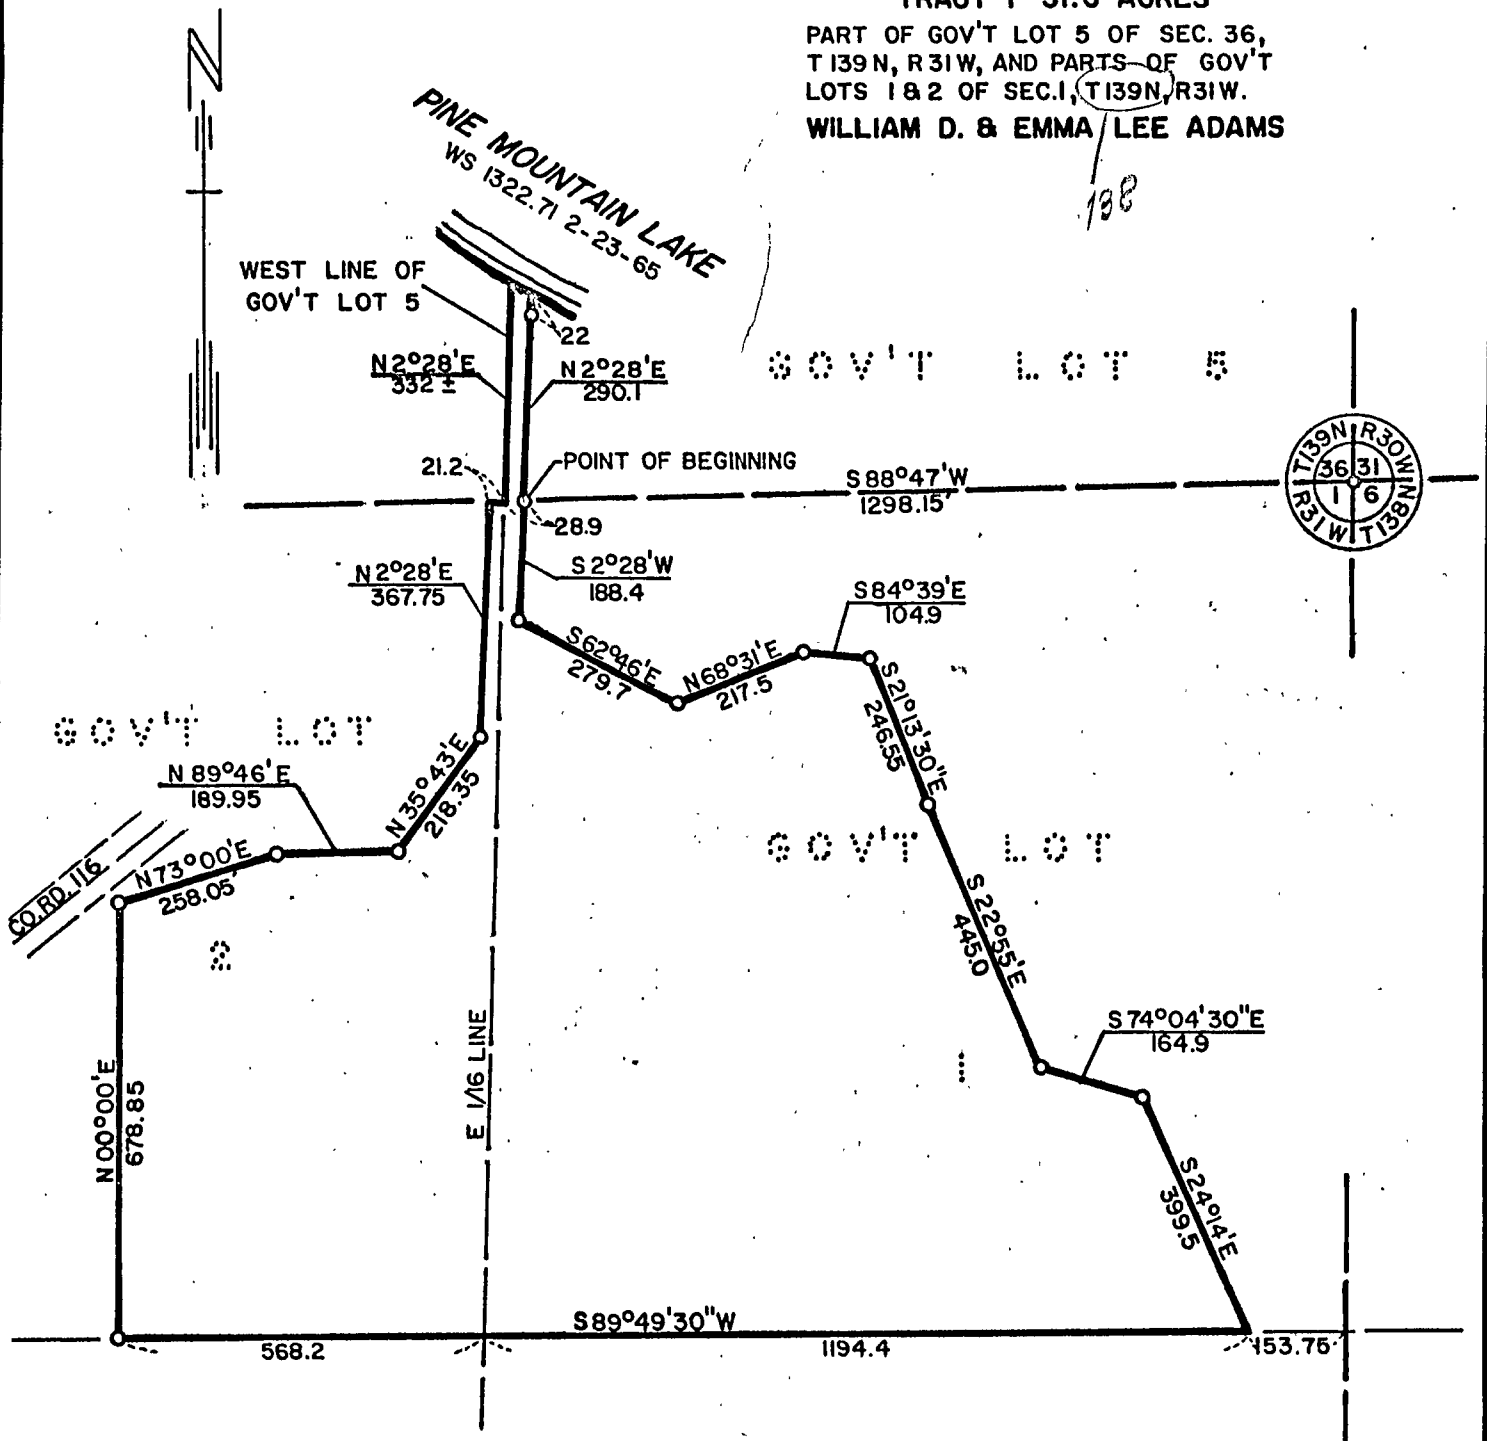

- CONSERVATION MARKER SET
- IRON MARKER IN PLACE

JUN 23 1965

| | | |
|--|------------------------------------|--|
| MINNESOTA CONSERVATION DEPARTMENT DIVISION OF GAME & FISH | | |
| PINE MOUNTAIN SPAWNING AREA CASS CO. - NR BACKUS | | |
| SEC. 1836 | T. 138, 139 N. R. 31 W. | 5 TH. P.M. |
| DRAWN LDW 6-16-65 | BUREAU OF ENGINEERING | SURVEY R.F. SCHNEIDER APRIL 28, 1965 |
| CHECKED DDD 6-21-65 | <i>R. J. Jensen</i> CHIEF ENGR. | DATUM |
| REVISED | | |
| REQ. 64-80 | SHEET 1 OF 5 | FILE F-610-X |