

# F. C. JACKSON

LAND SURVEYOR

REGISTERED UNDER LAWS OF STATE OF MINNESOTA  
LICENSED BY ORDINANCE OF CITY OF MINNEAPOLIS

3616 EAST 55TH STREET 55417

727-3484

Scale 1" = 200'


## Surveyor's Certificate

o = Iron found

o = Iron set

N.E. Cor. Sec. 35

T-139, R-26

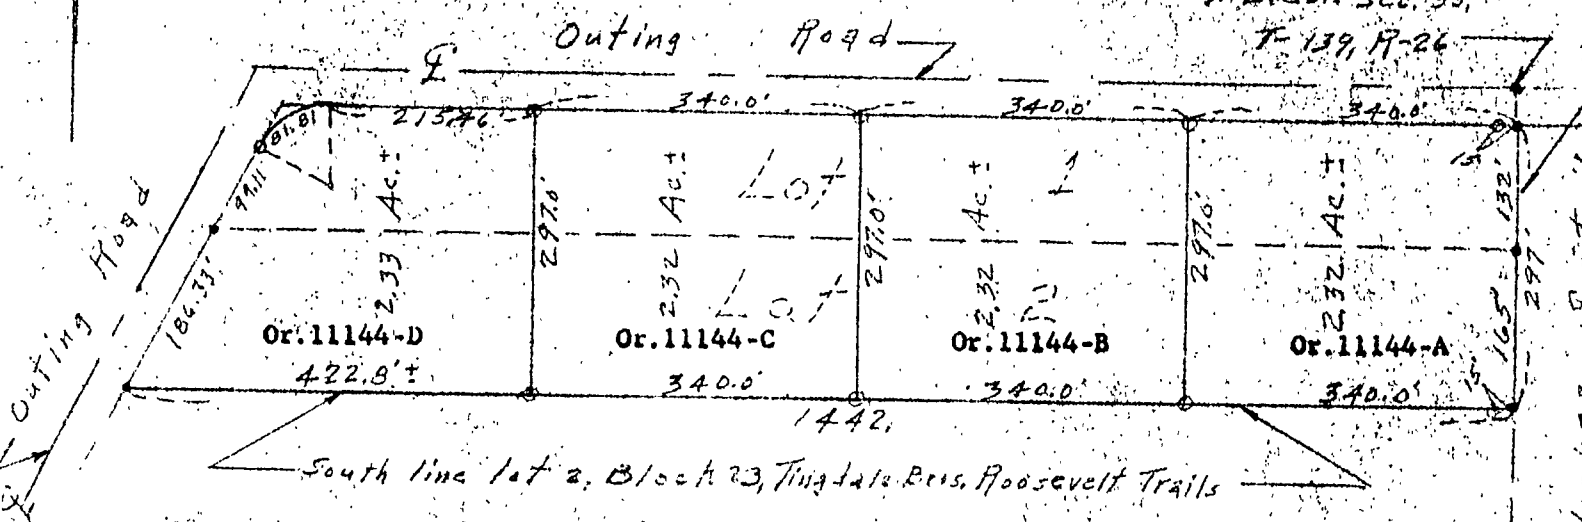

I HEREBY CERTIFY THAT THE ABOVE IS A TRUE AND CORRECT PLAT OF A SURVEY OF The Subdivision of

Lots 1 and 2, Block 23, Tingdale Bros. Roosevelt Trails,  
Cass County, Minnesota.

AS SURVEYED BY ME THIS 17th. DAY OF May A.D. 1980

SIGNED F. C. Jackson  
F. C. JACKSON, MINNESOTA REGISTRATION NO. 5600