
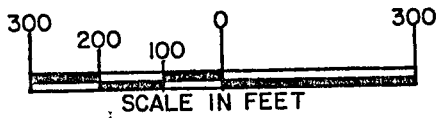


TRACT 3 - 40 ACRES  
 THE S.W. 1/4 - N.E. 1/4 OF SEC. 1  
 WALTER & ROSE C. WALSH

JUNE 22, 1965  
 MICROFILMED  
 DOCUMENT NO. 179312

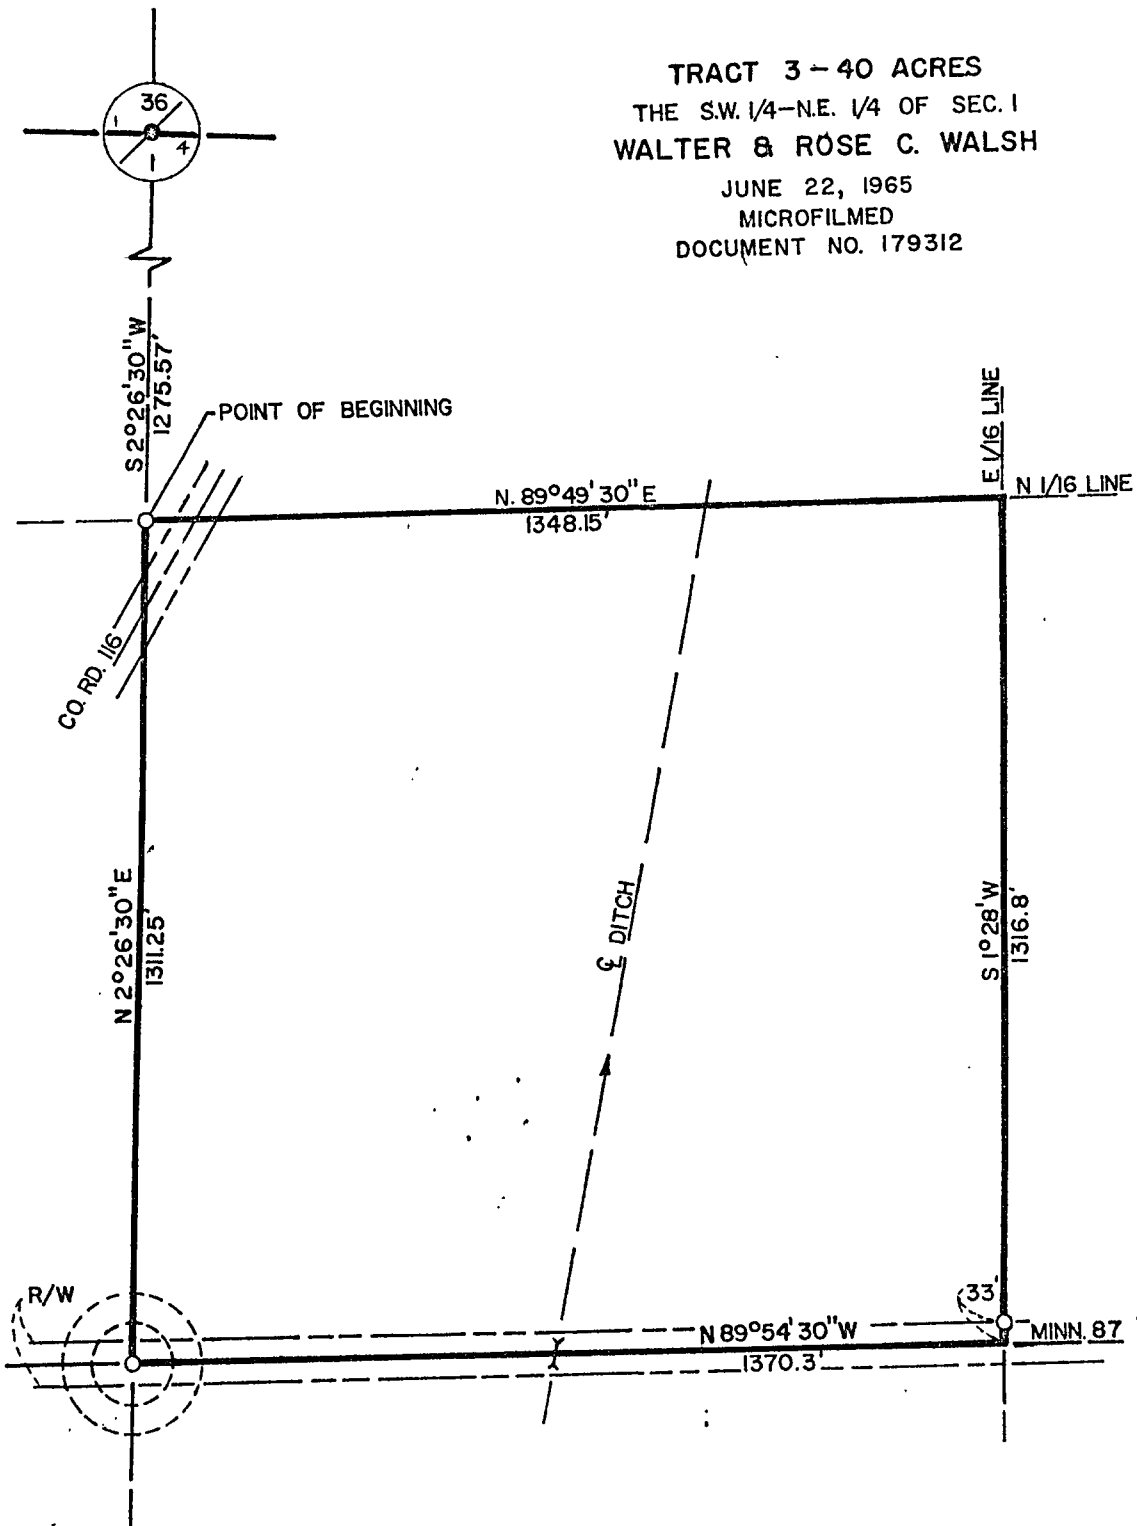

- CONSERVATION MARKER IN PLACE
- ⊙ IRON MARKER SET

MINNESOTA CONSERVATION DEPARTMENT DIVISION OF GAME & FISH			
PROPERTY MAP			
PINE MOUNTAIN SPAWNING AREA CASS CO. - NR BACKUS			
SEC. 1	T. 138 N.	R. 31 W.	5 TH. P.M.
DRAWN LDW 6-7-65	BUREAU OF ENGINEERING		SURVEY R.F. SCHNEIDER 4-28-65
CHECKED AGC 6-15-65	<i>R. F. Schneider</i> 6-21-65 CHIEF ENGR.		DATUM
REVISED GLC 5-7-80			
REQ. 64-80	SHEET 3	FILE F-610	