


PLAT OF SURVEY

PART OF GOV'T. LOT 7, SEC. 5, T. 142 N., R. 31 W.

556

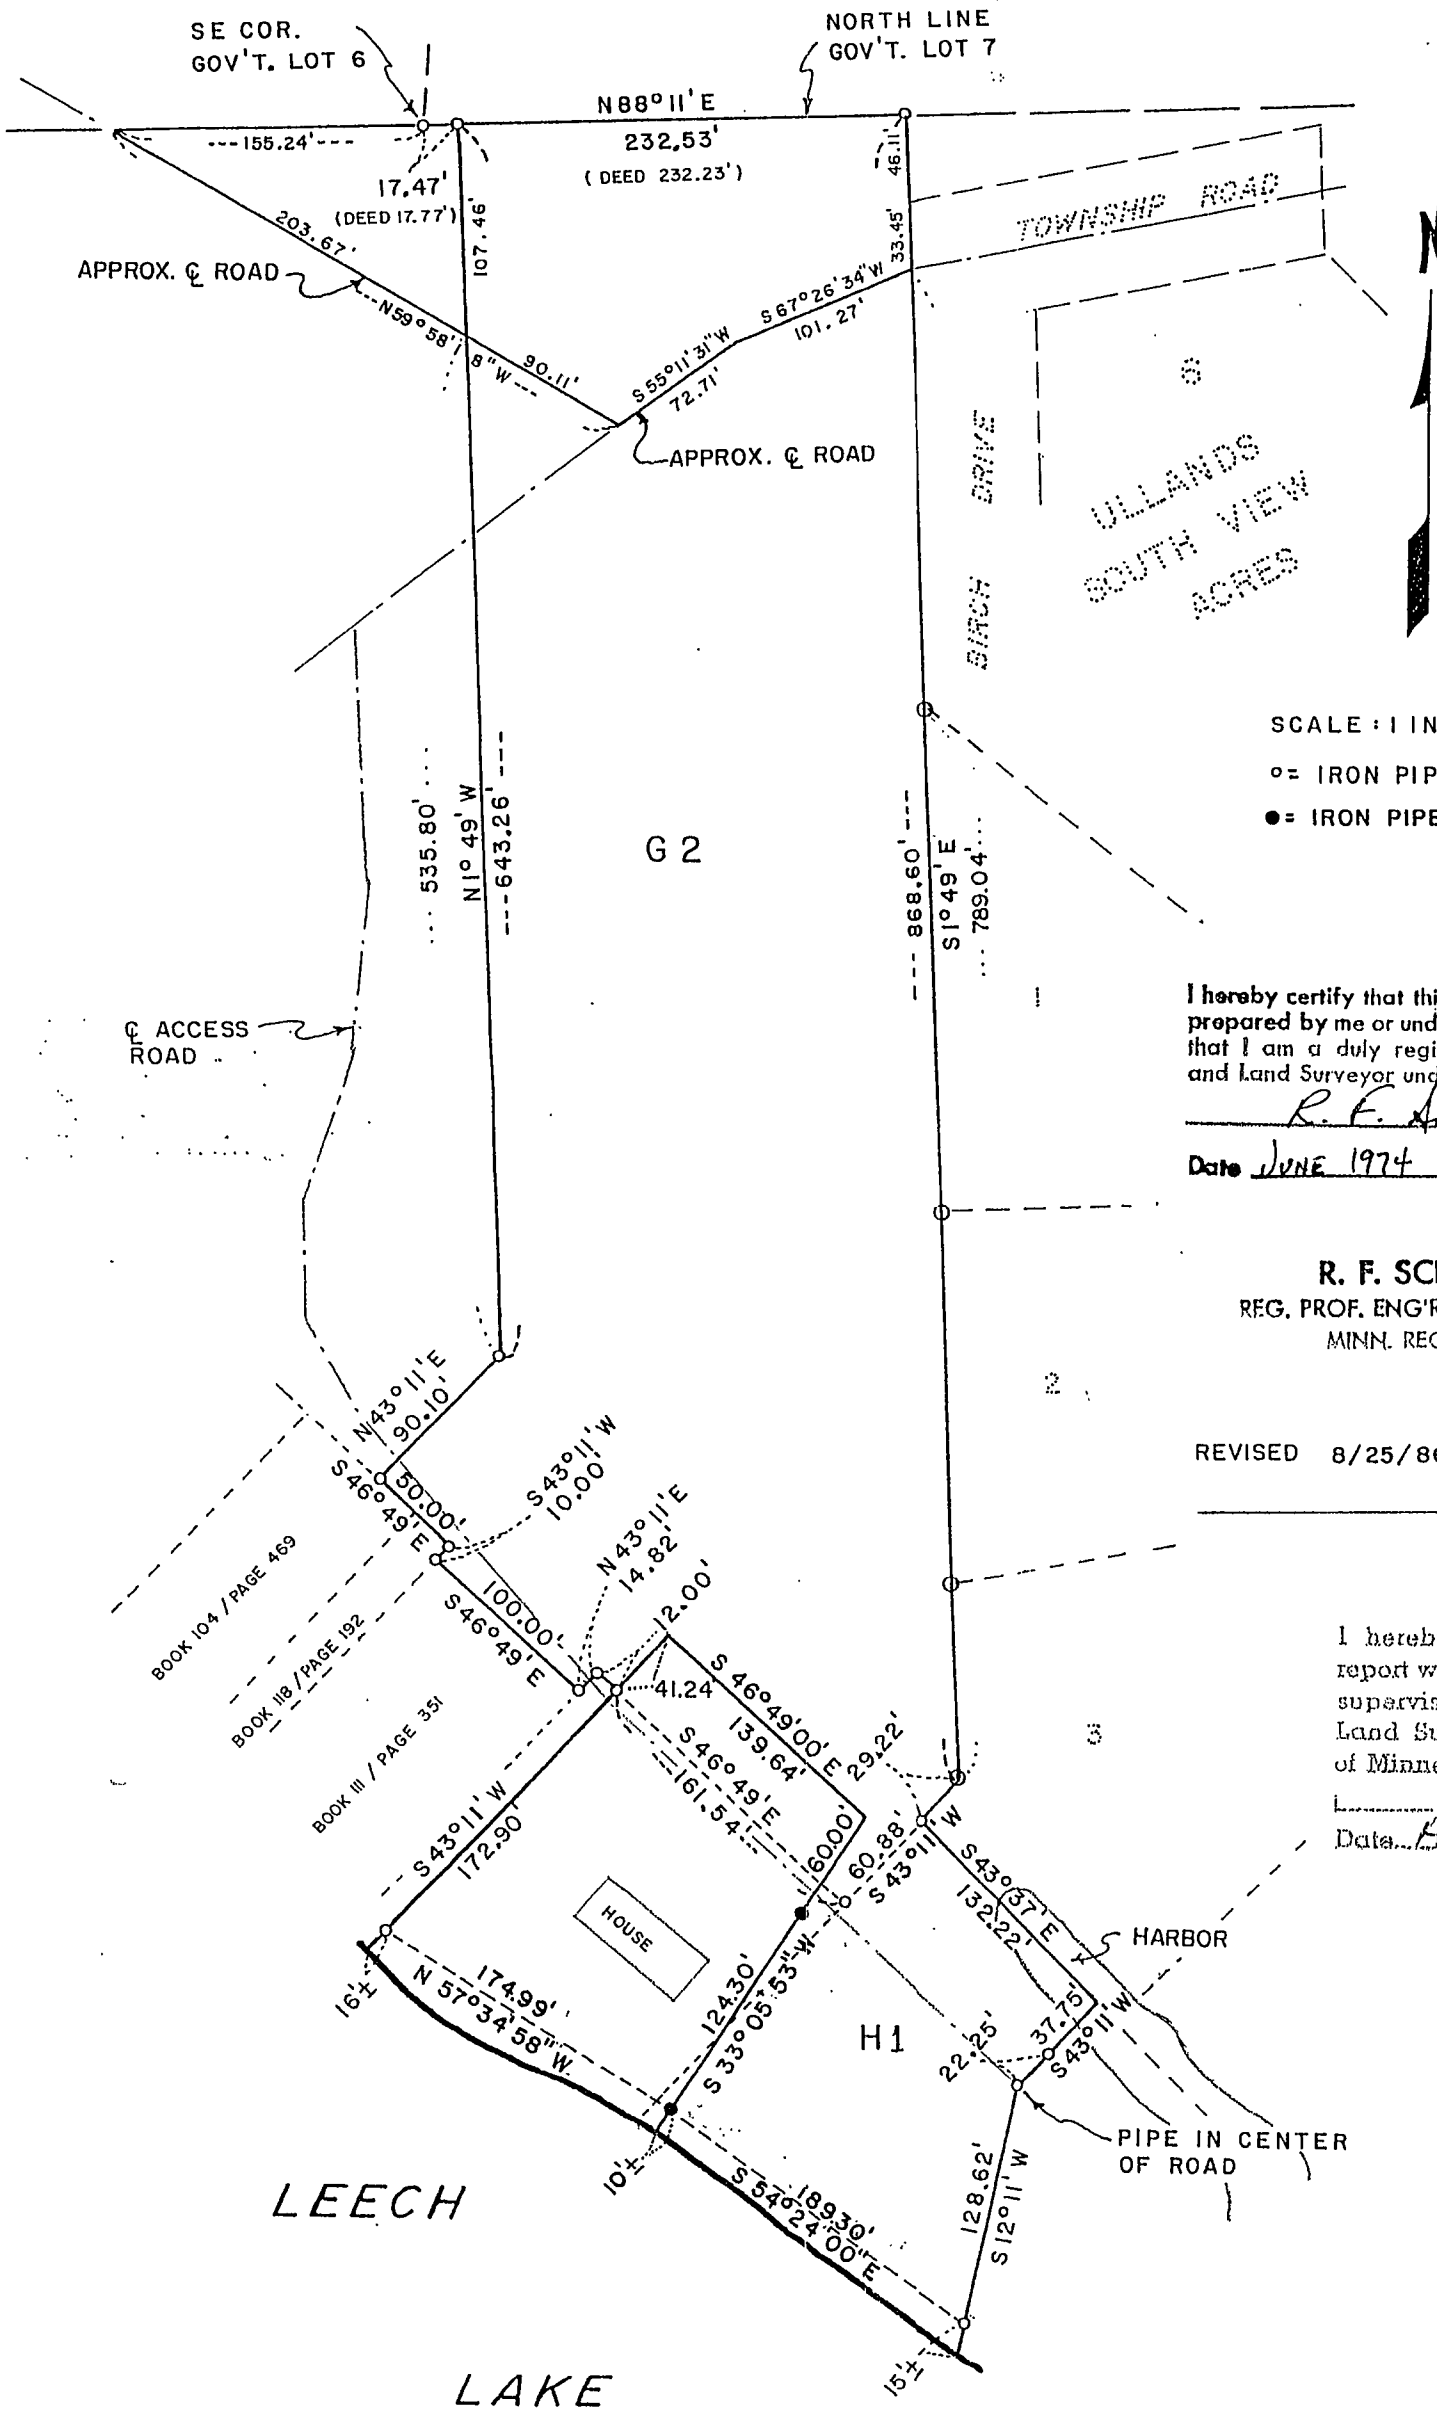

SCALE : 1 INCH = 100 FEET
 ○ = IRON PIPE MONUMENT
 ● = IRON PIPE MON. SET APRIL 86

I hereby certify that this survey, plan or report was prepared by me or under my direct supervision and that I am a duly registered Professional Engineer and Land Surveyor under the laws of Minn.

R. F. Schneider
 Date JUNE 1974 Reg. No. 5740

R. F. SCHNEIDER
 REG. PROF. ENG'R & LAND SURVEYOR
 MINN. REG. NO. 5740

REVISED 8/25/86

I hereby certify that this survey, plan, or report was prepared by me or under my direct supervision and that I am a duly Registered Land Surveyor under the laws of the State of Minnesota.
Gay A. Stever
 Date Aug. 25, 1986 Reg. No. 12684