

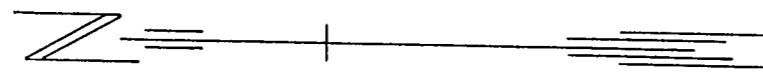


15-139-30

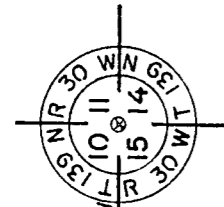


TRACT 1 - 3.7 ACRES  
PART OF GOV'T LOT 3, SEC.15  
WILLIAM J. & IRENE CURNEY

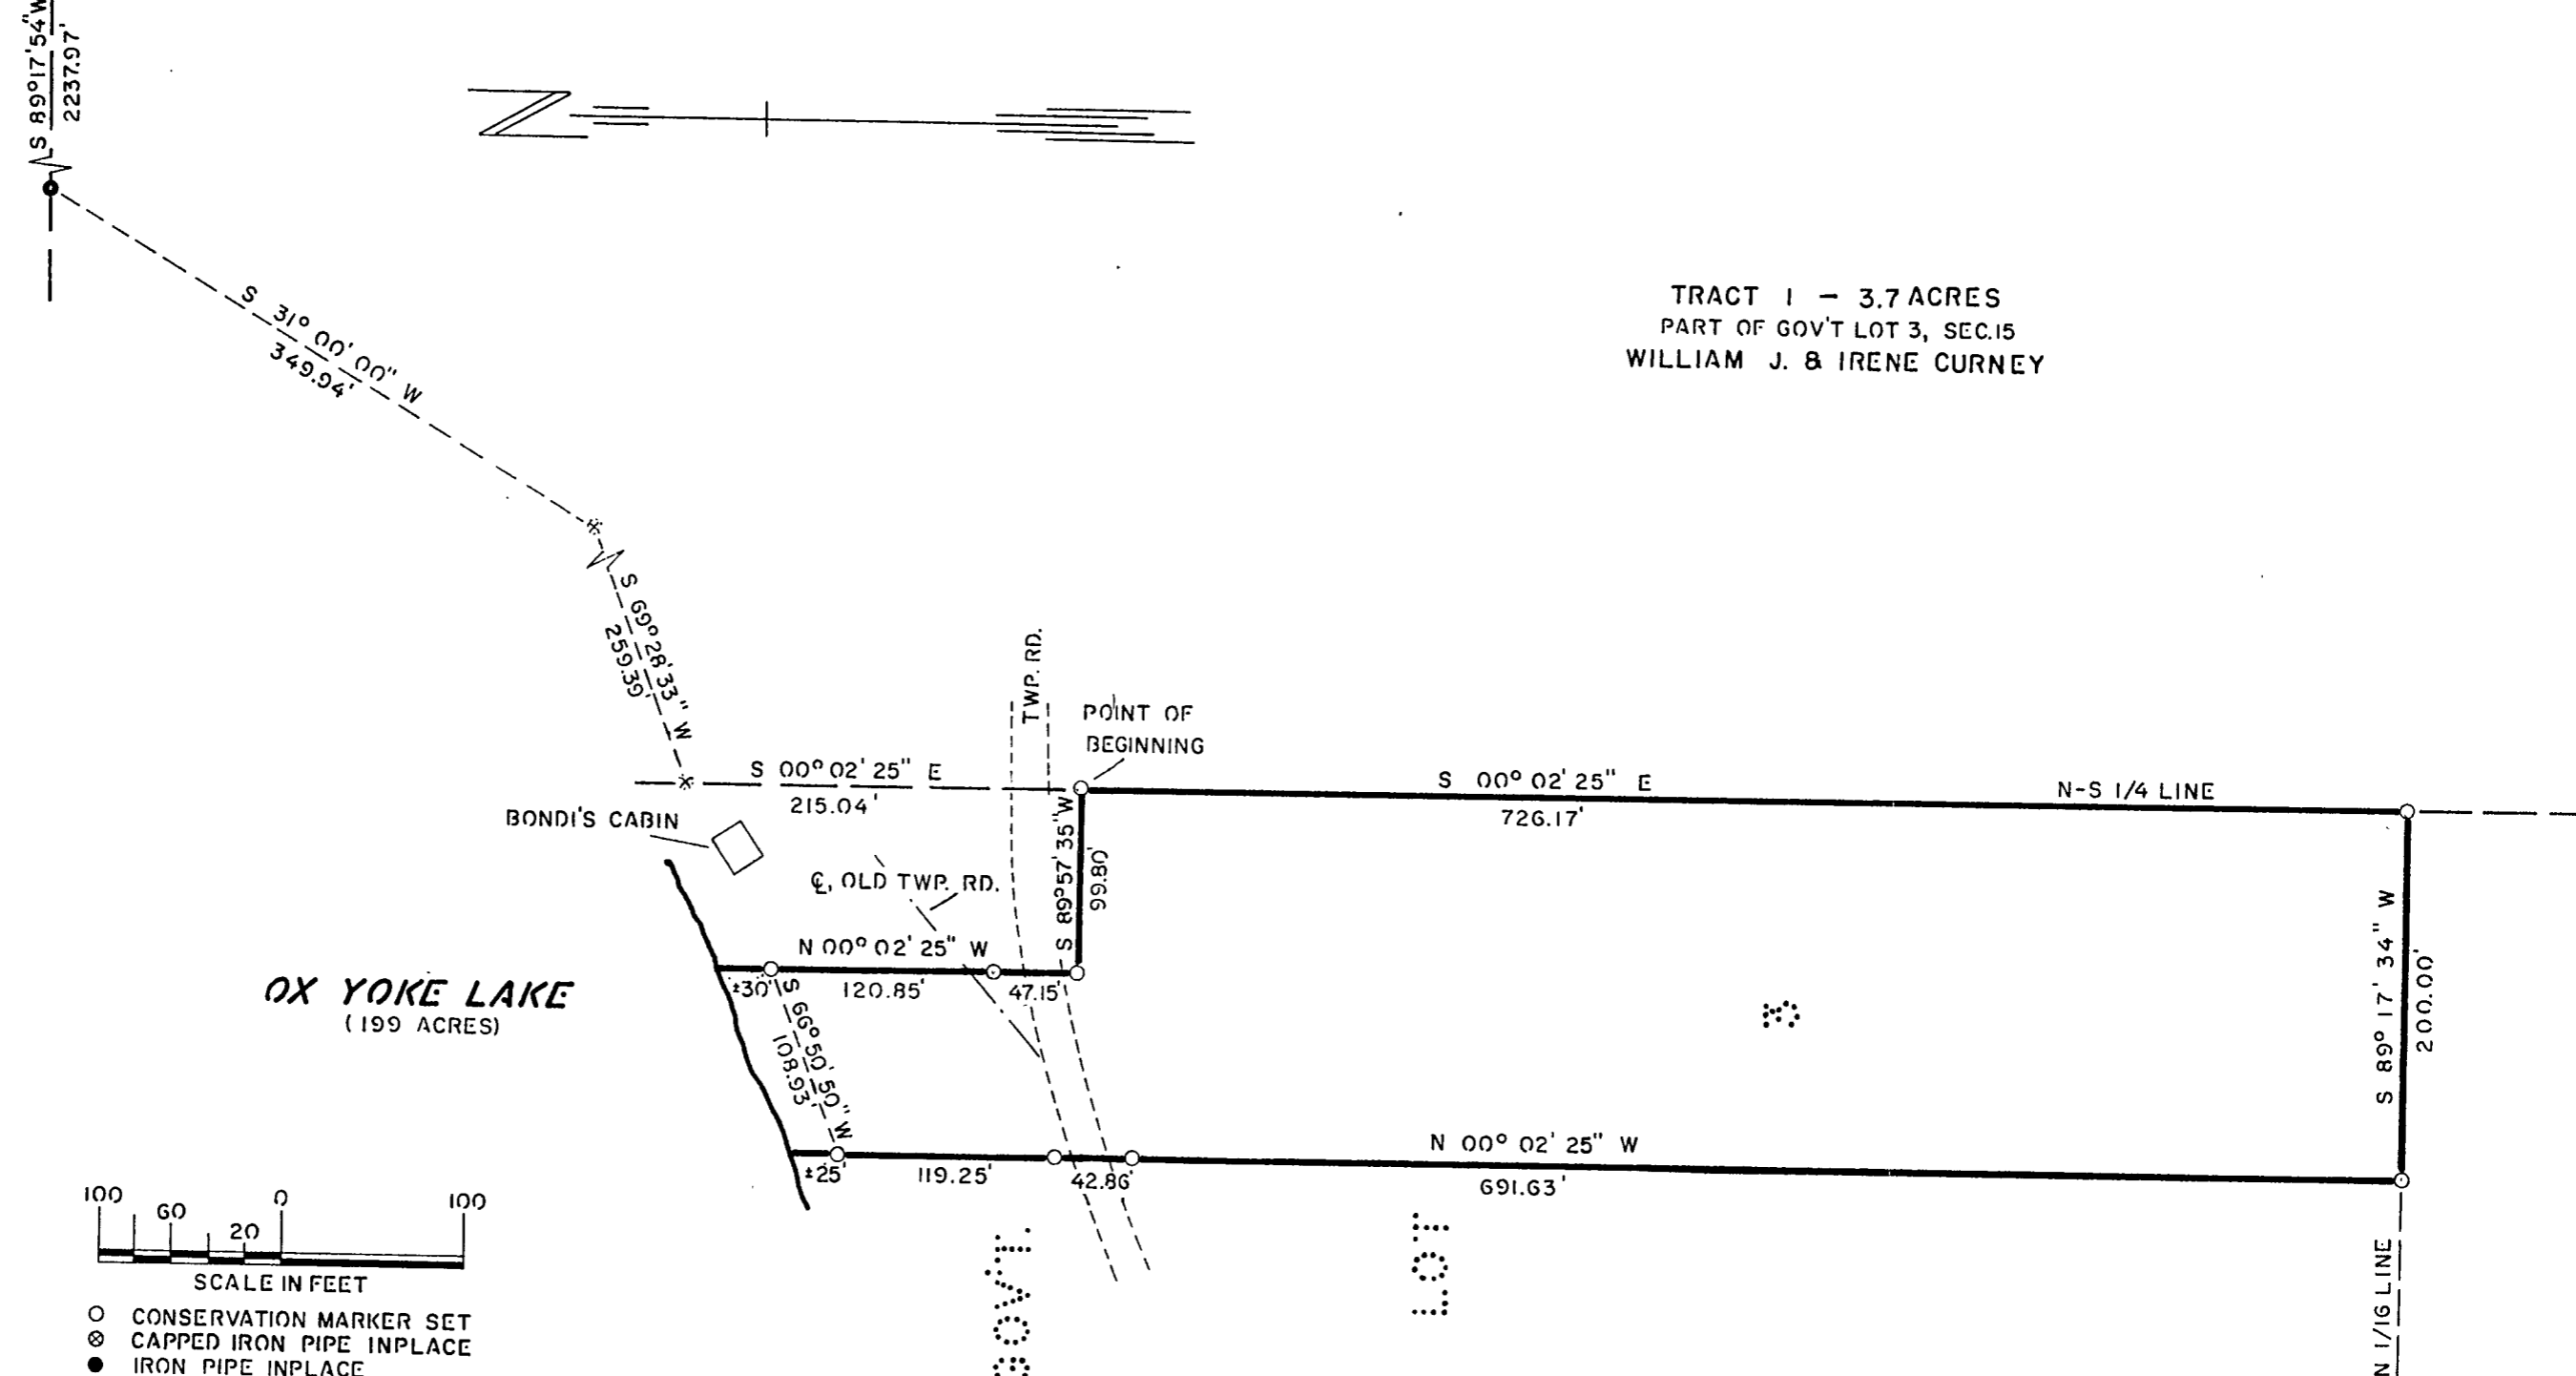

OX YOKE LAKE  
(199 ACRES)

BONDI'S CABIN

POINT OF BEGINNING

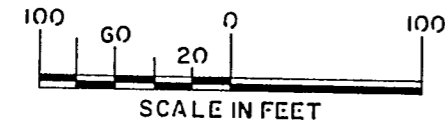

- CONSERVATION MARKER SET
- ⊗ CAPPED IRON PIPE INPLACE
- IRON PIPE INPLACE
- \* SPIKE INPLACE

MINNESOTA CONSERVATION DEPARTMENT						AUG 5 1970		
BUREAU OF ENGINEERING			DIVISION OF ENFORCEMENT AND FIELD SERVICE					
Survey JULY, 1970	Designed	Checked 7-28-70	OX YOKE PUBLIC ACCESS					
D.J. HAGQUIST		J.B. MacDONALD						
Datum	Drawn 7-28-70	Revised	CASS CO. - NR. BACKUS					
	R.H. ZASTROW		Sec. 15	T. 139	N	R	30	W
Date	Acting Administrator		Dept. Code REG. 455	Req. 70-23	Sheet 2	File A-551		