


Lake Shore

DEAN M. ANDERSON (829-5117) Jeff Miller
REGISTERED PROFESSIONAL ENGINEER & LAND SURVEYOR
310 South Third Street
BRainerd, MINN. 56401

PLAT OF SURVEY 17-135-29 1977

LOTS 1 & 2, TINGDALE BROTHERS SHERWOOD FOREST ON GULL LAKE & PART OF THE NE 1/4, SEC. 17, T. 135N., R. 29W. CASS COUNTY, MINNESOTA

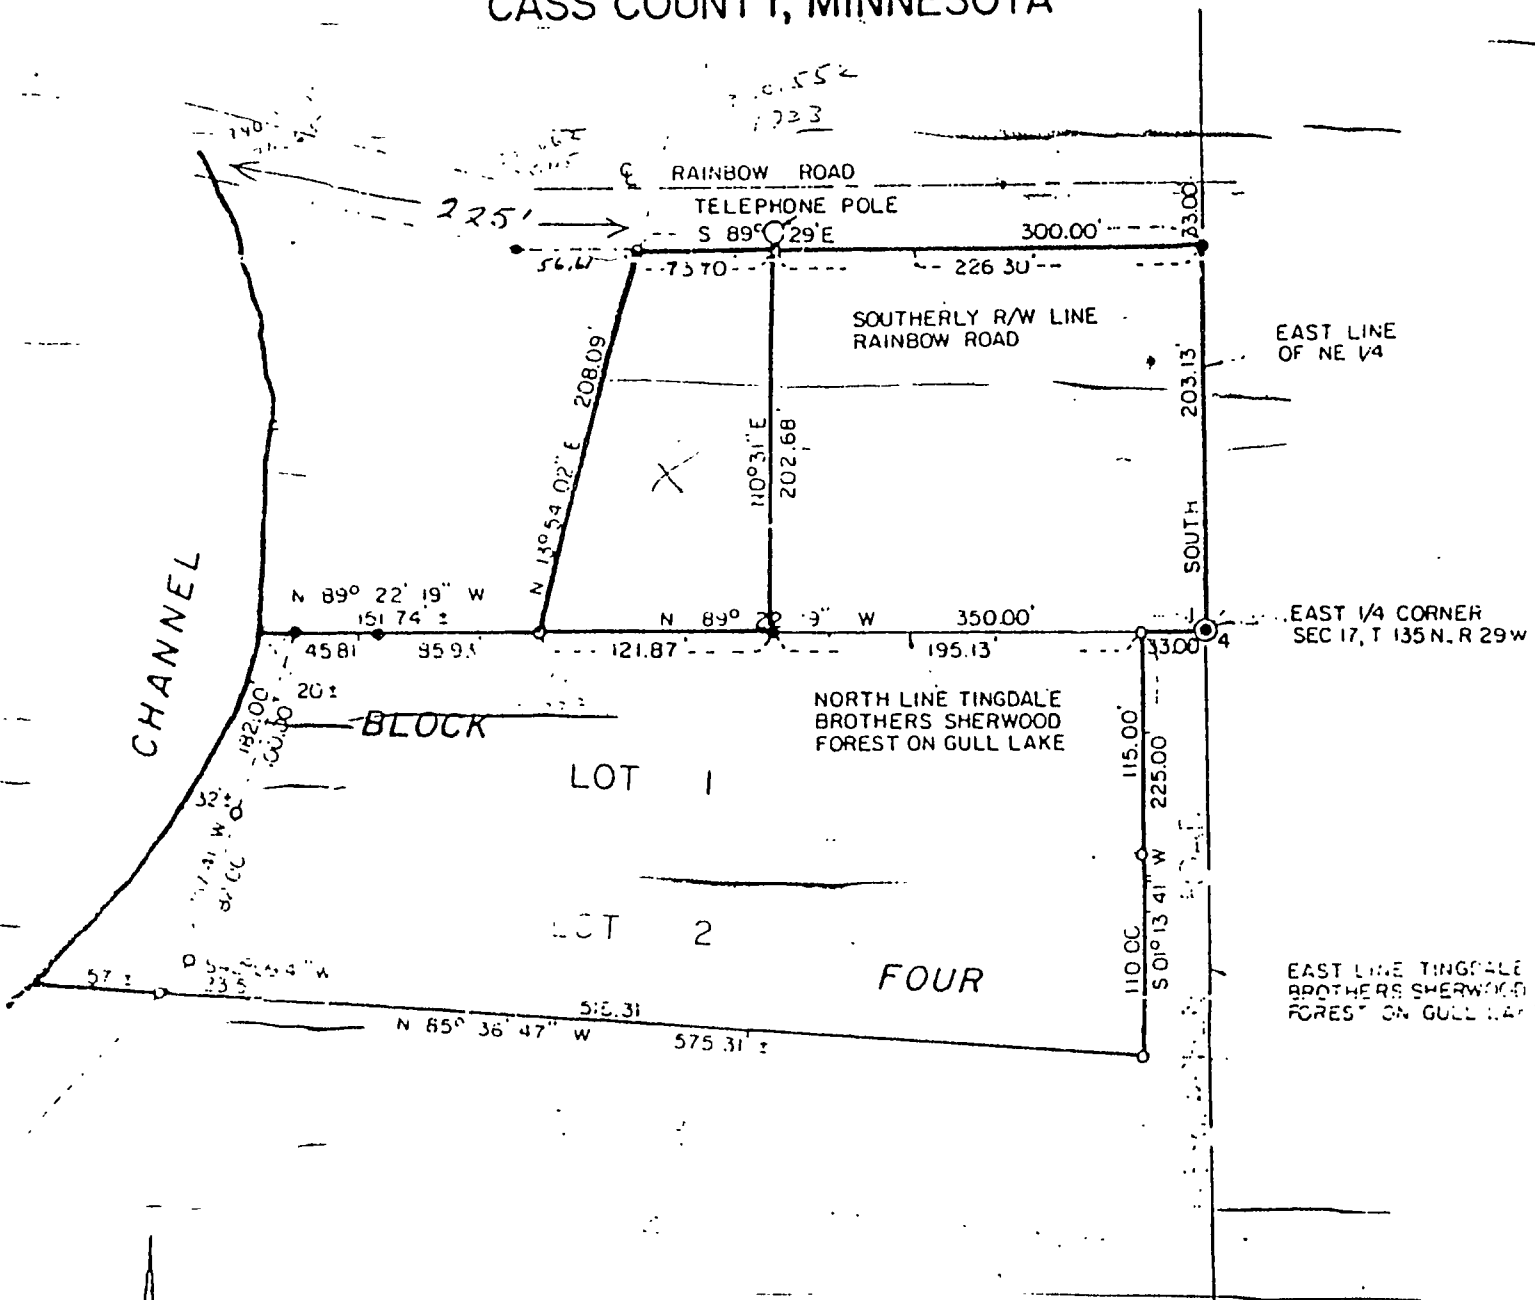

SCALE: 1" = 100'

- IRON MONUMENT FOUND IN PLACE
 - 3/4" IRON PIPE WITH PLASTIC CAP STAMPED R L S. 3091
- BEARINGS ASSUMED

Appended to show division in tract North of Lot 1, Block 4, Tingdale Brothers Sherwood Forest 11/16/77

I HEREBY CERTIFY THAT THIS SURVEY WAS MADE AND PREPARED BY ME OR UNDER MY SUPERVISION AND THAT I AM A DULY REGISTERED LAND SURVEYOR UNDER THE LAWS OF THE STATE OF MINNESOTA

Dean M. Anderson
31 April 1977