


PLAT OF SURVEY
 PART OF GOVT. LOT 2, SECTION
 32 - 135 - 29.

GOVT. LOT 2

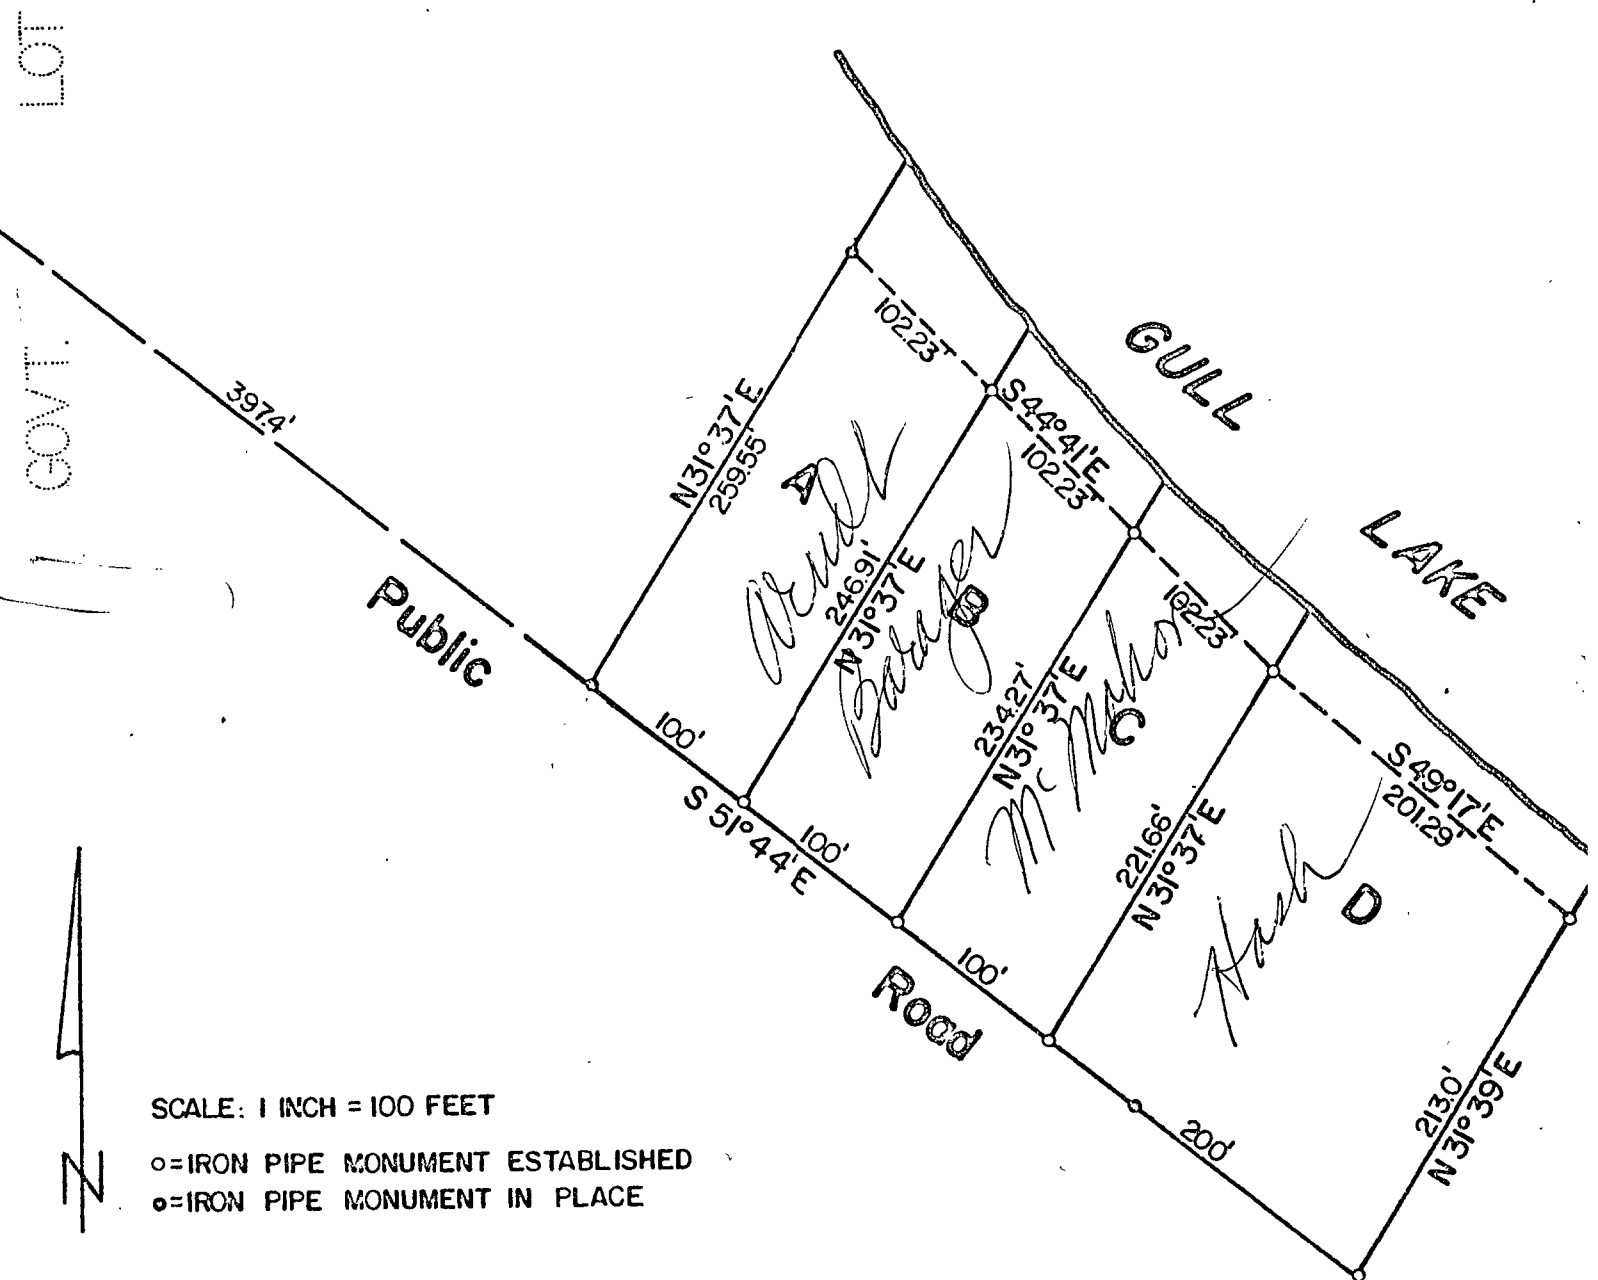

SCALE: 1 INCH = 100 FEET

- =IRON PIPE MONUMENT ESTABLISHED
- =IRON PIPE MONUMENT IN PLACE

I HEREBY CERTIFY THAT THIS SURVEY, PLAN OR REPORT WAS PREPARED BY ME OR UNDER MY DIRECT SUPERVISION AND THAT I AM A CITY REGISTERED PROFESSIONAL ENGINEER AND LAND SURVEYOR UNDER THE LAWS OF THE STATE OF MINN.

Dean M. Anderson

DEAN M. ANDERSON
 Reg. Prof. Engr. & Land Surveyor