

WILLIAM J. SPAIN

Land Surveyor

Registered Under the Laws of the State of Minnesota


Hackensack, Minnesota 56452

Phone: 218 682 2566

CERTIFICATE OF SURVEY

SURVEY FOR: B. G. and LOLA WYATT

DESCIBED AS: The West 1/2 of the Southwest 1/4 and a part of Government Lot 4, Section 32, Township 140 North, Range 28 West, in the County of Cass, State of Minnesota.

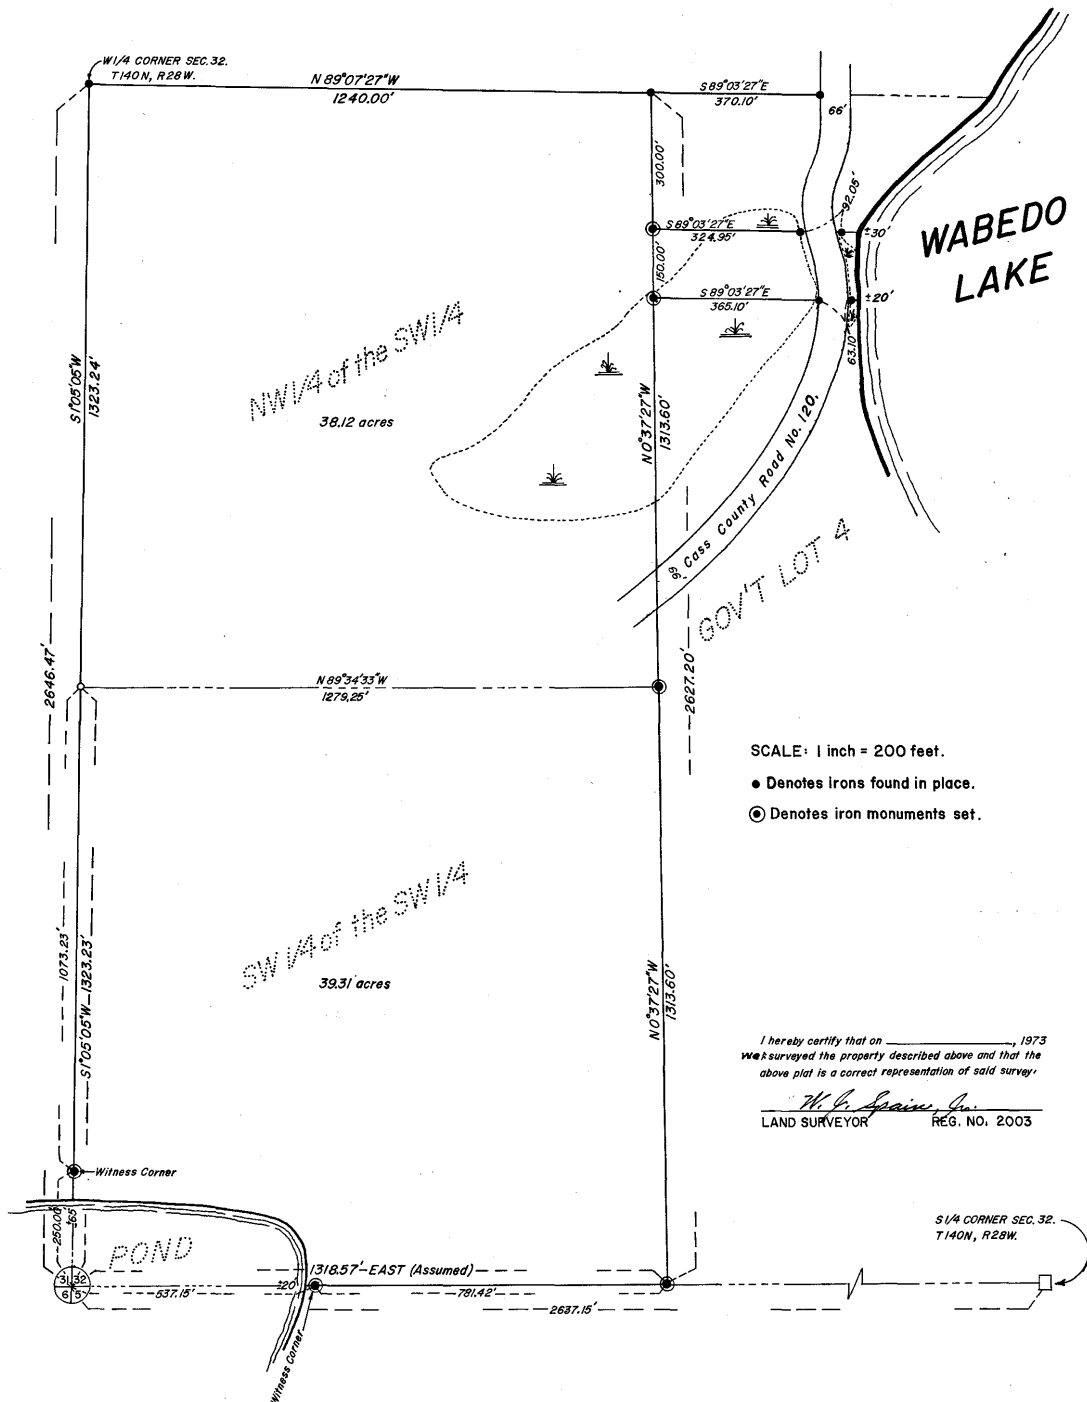

SCALE: 1 inch = 200 feet.

- Denotes irons found in place.
- ⊙ Denotes iron monuments set.

I hereby certify that on _____, 1973
 we surveyed the property described above and that the
 above plat is a correct representation of said survey.

W. J. Spain, Jr.
 LAND SURVEYOR REG. NO. 2003

S 1/4 CORNER SEC. 32.
 T 140 N, R 28 W.