


CERTIFICATE OF SURVEY

SECTION 20, TOWNSHIP 143 NORTH, RANGE 25 WEST,
CASS COUNTY, MINNESOTA

RECEIVED
 # 2049
 DEC 28 2012
 20-143-25
 COUNTY SURVEYOR

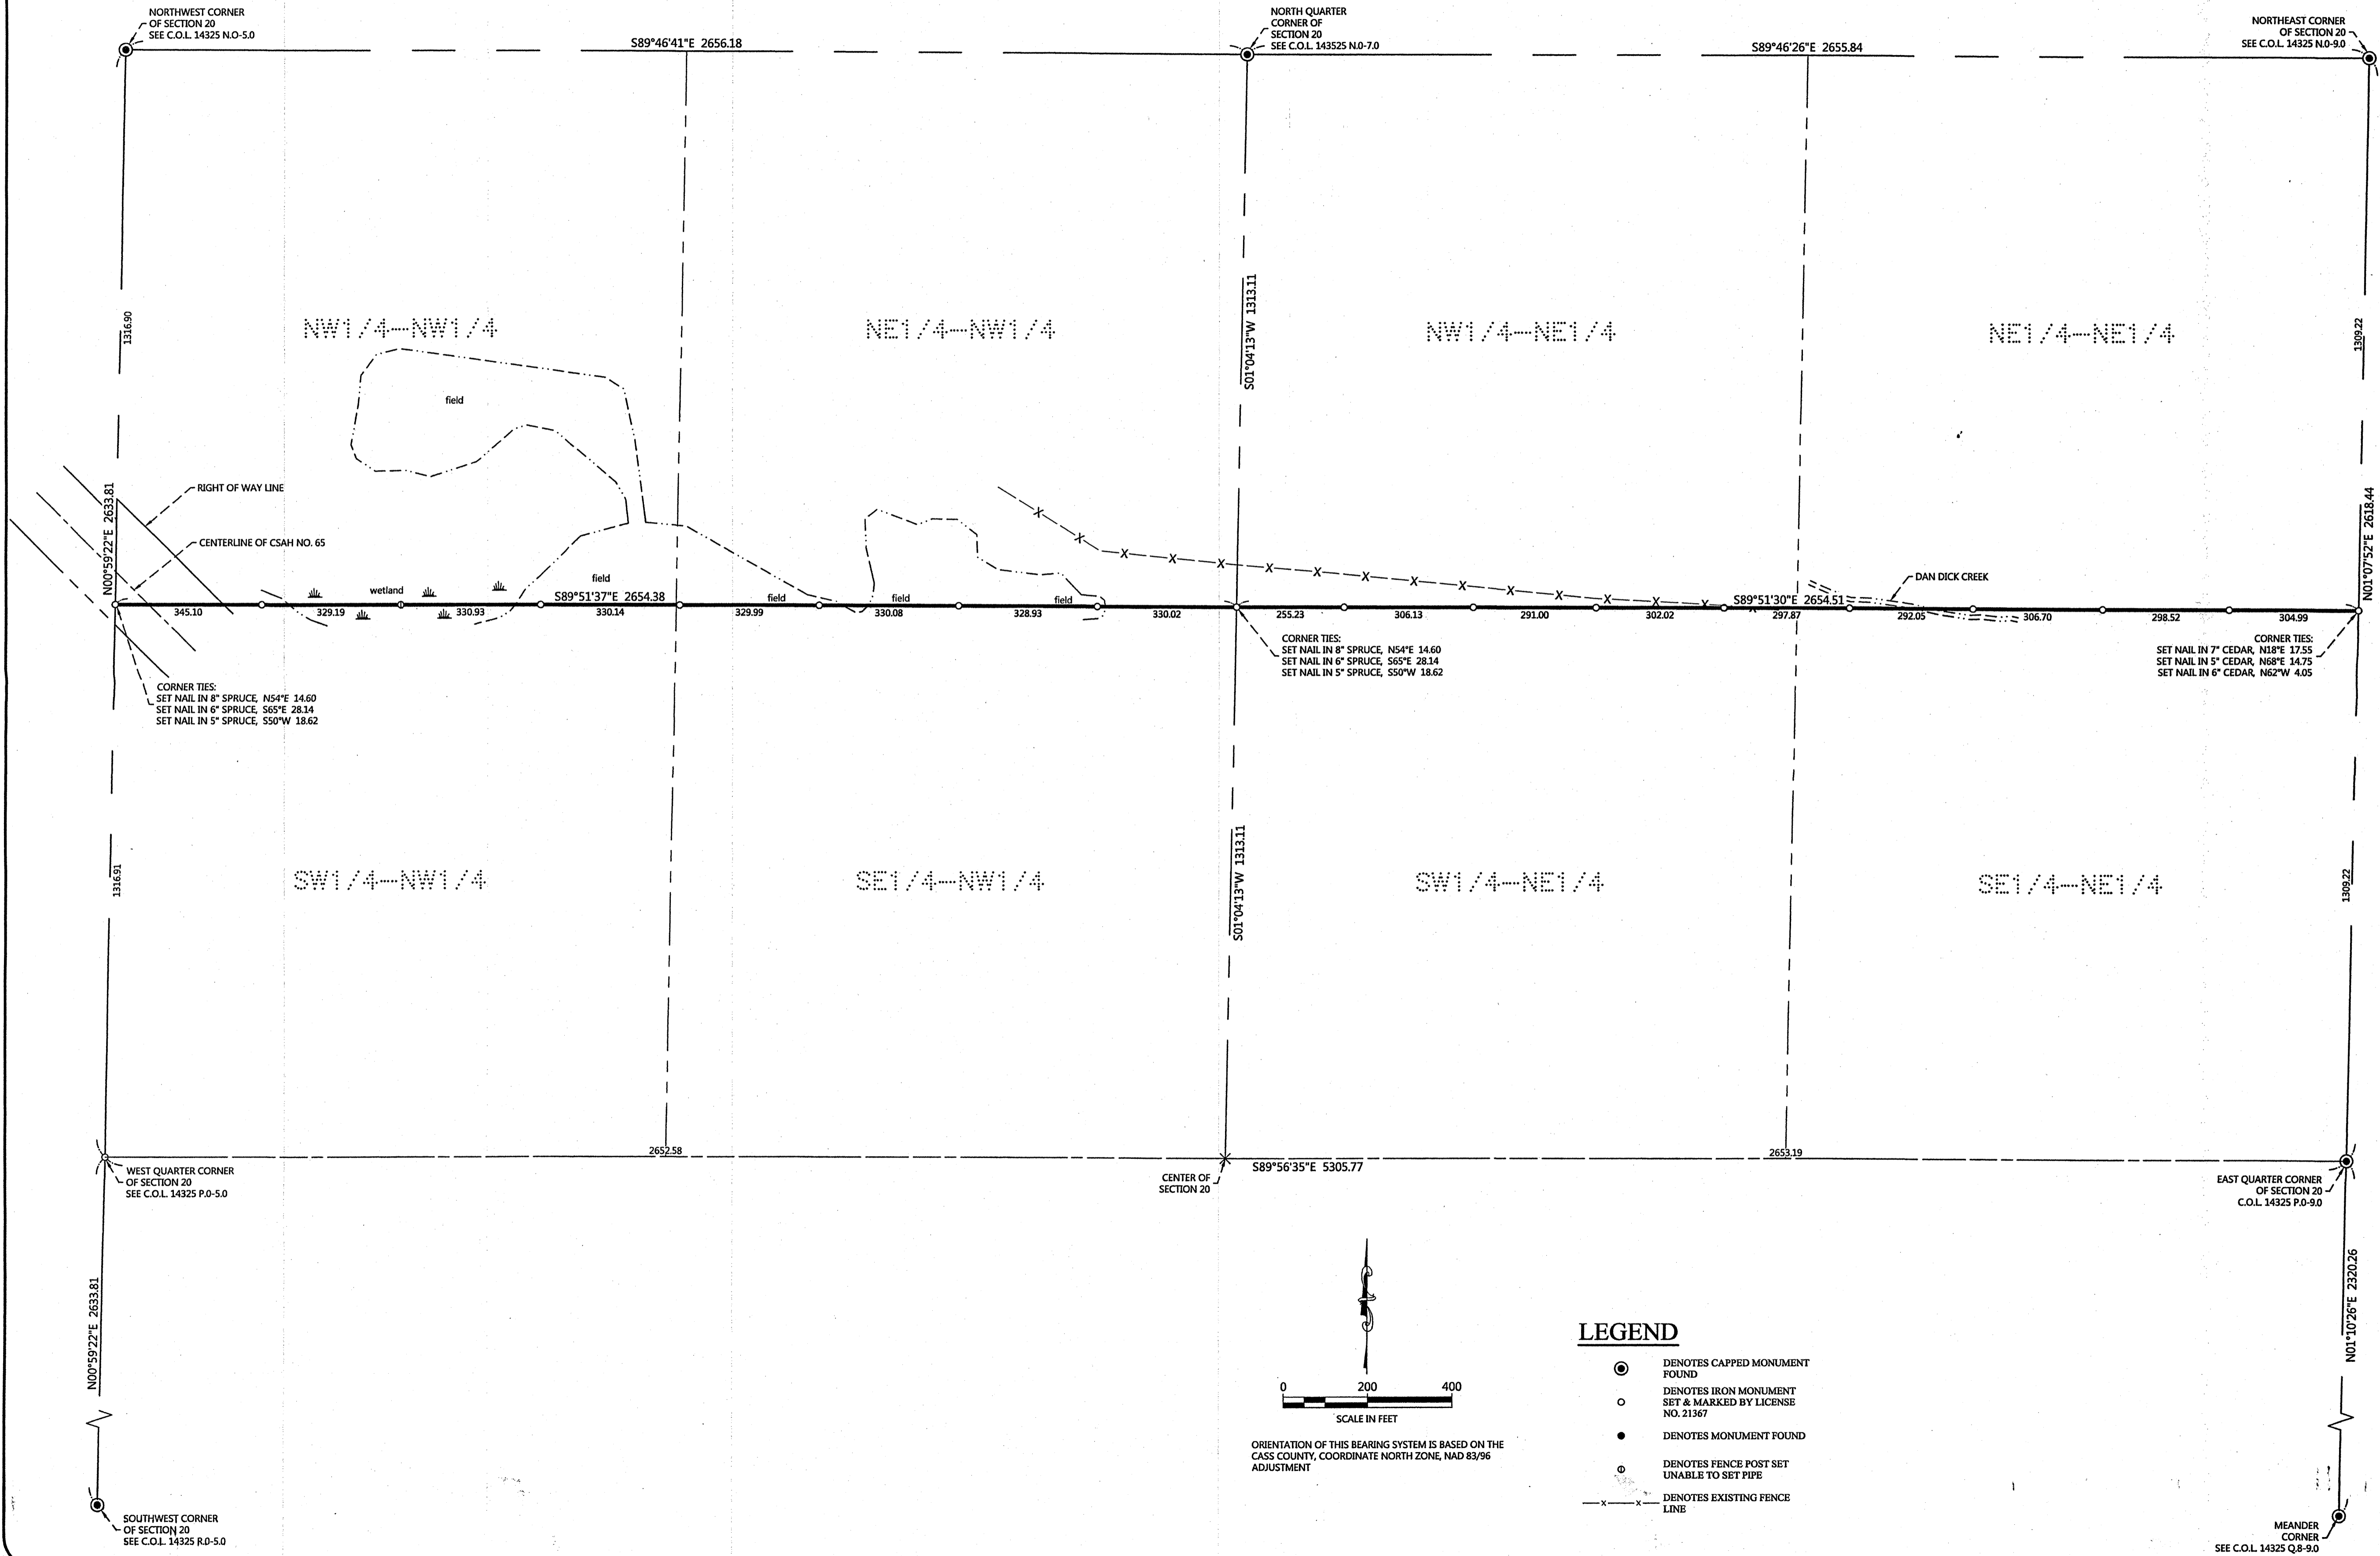

NO.	DATE	DESCRIPTION

I HEREBY CERTIFY THAT THIS SURVEY, PLAN OR REPORT WAS MADE BY ME OR UNDER MY CLOSE PERSONAL SUPERVISION AND THAT I AM A DULY LICENSED LAND SURVEYOR UNDER THE LAWS OF THE STATE OF MINNESOTA.

TERRY L. FREEMAN
 LIC. NO. 21367



CERTIFICATE OF SURVEY
 Cass County Land Department Attn: Scott Noland
 P.O. Box 25
 Backus, MN 56435

JOB NO. 12-83
 DATE: 12-28-2012
 SHEET NO.
 1 OF 1