


# CERTIFICATE OF SURVEY

OUTLOT B, HIDEAWAY PLACE,  
SECTION 26, TOWNSHIP 142 NORTH, RANGE 31 WEST,  
CASS COUNTY, MINNESOTA

**RECEIVED**  
 # 6198  
 JAN 6 2014  
 GLI 22-142-31  
 COUNTY SURVEYOR

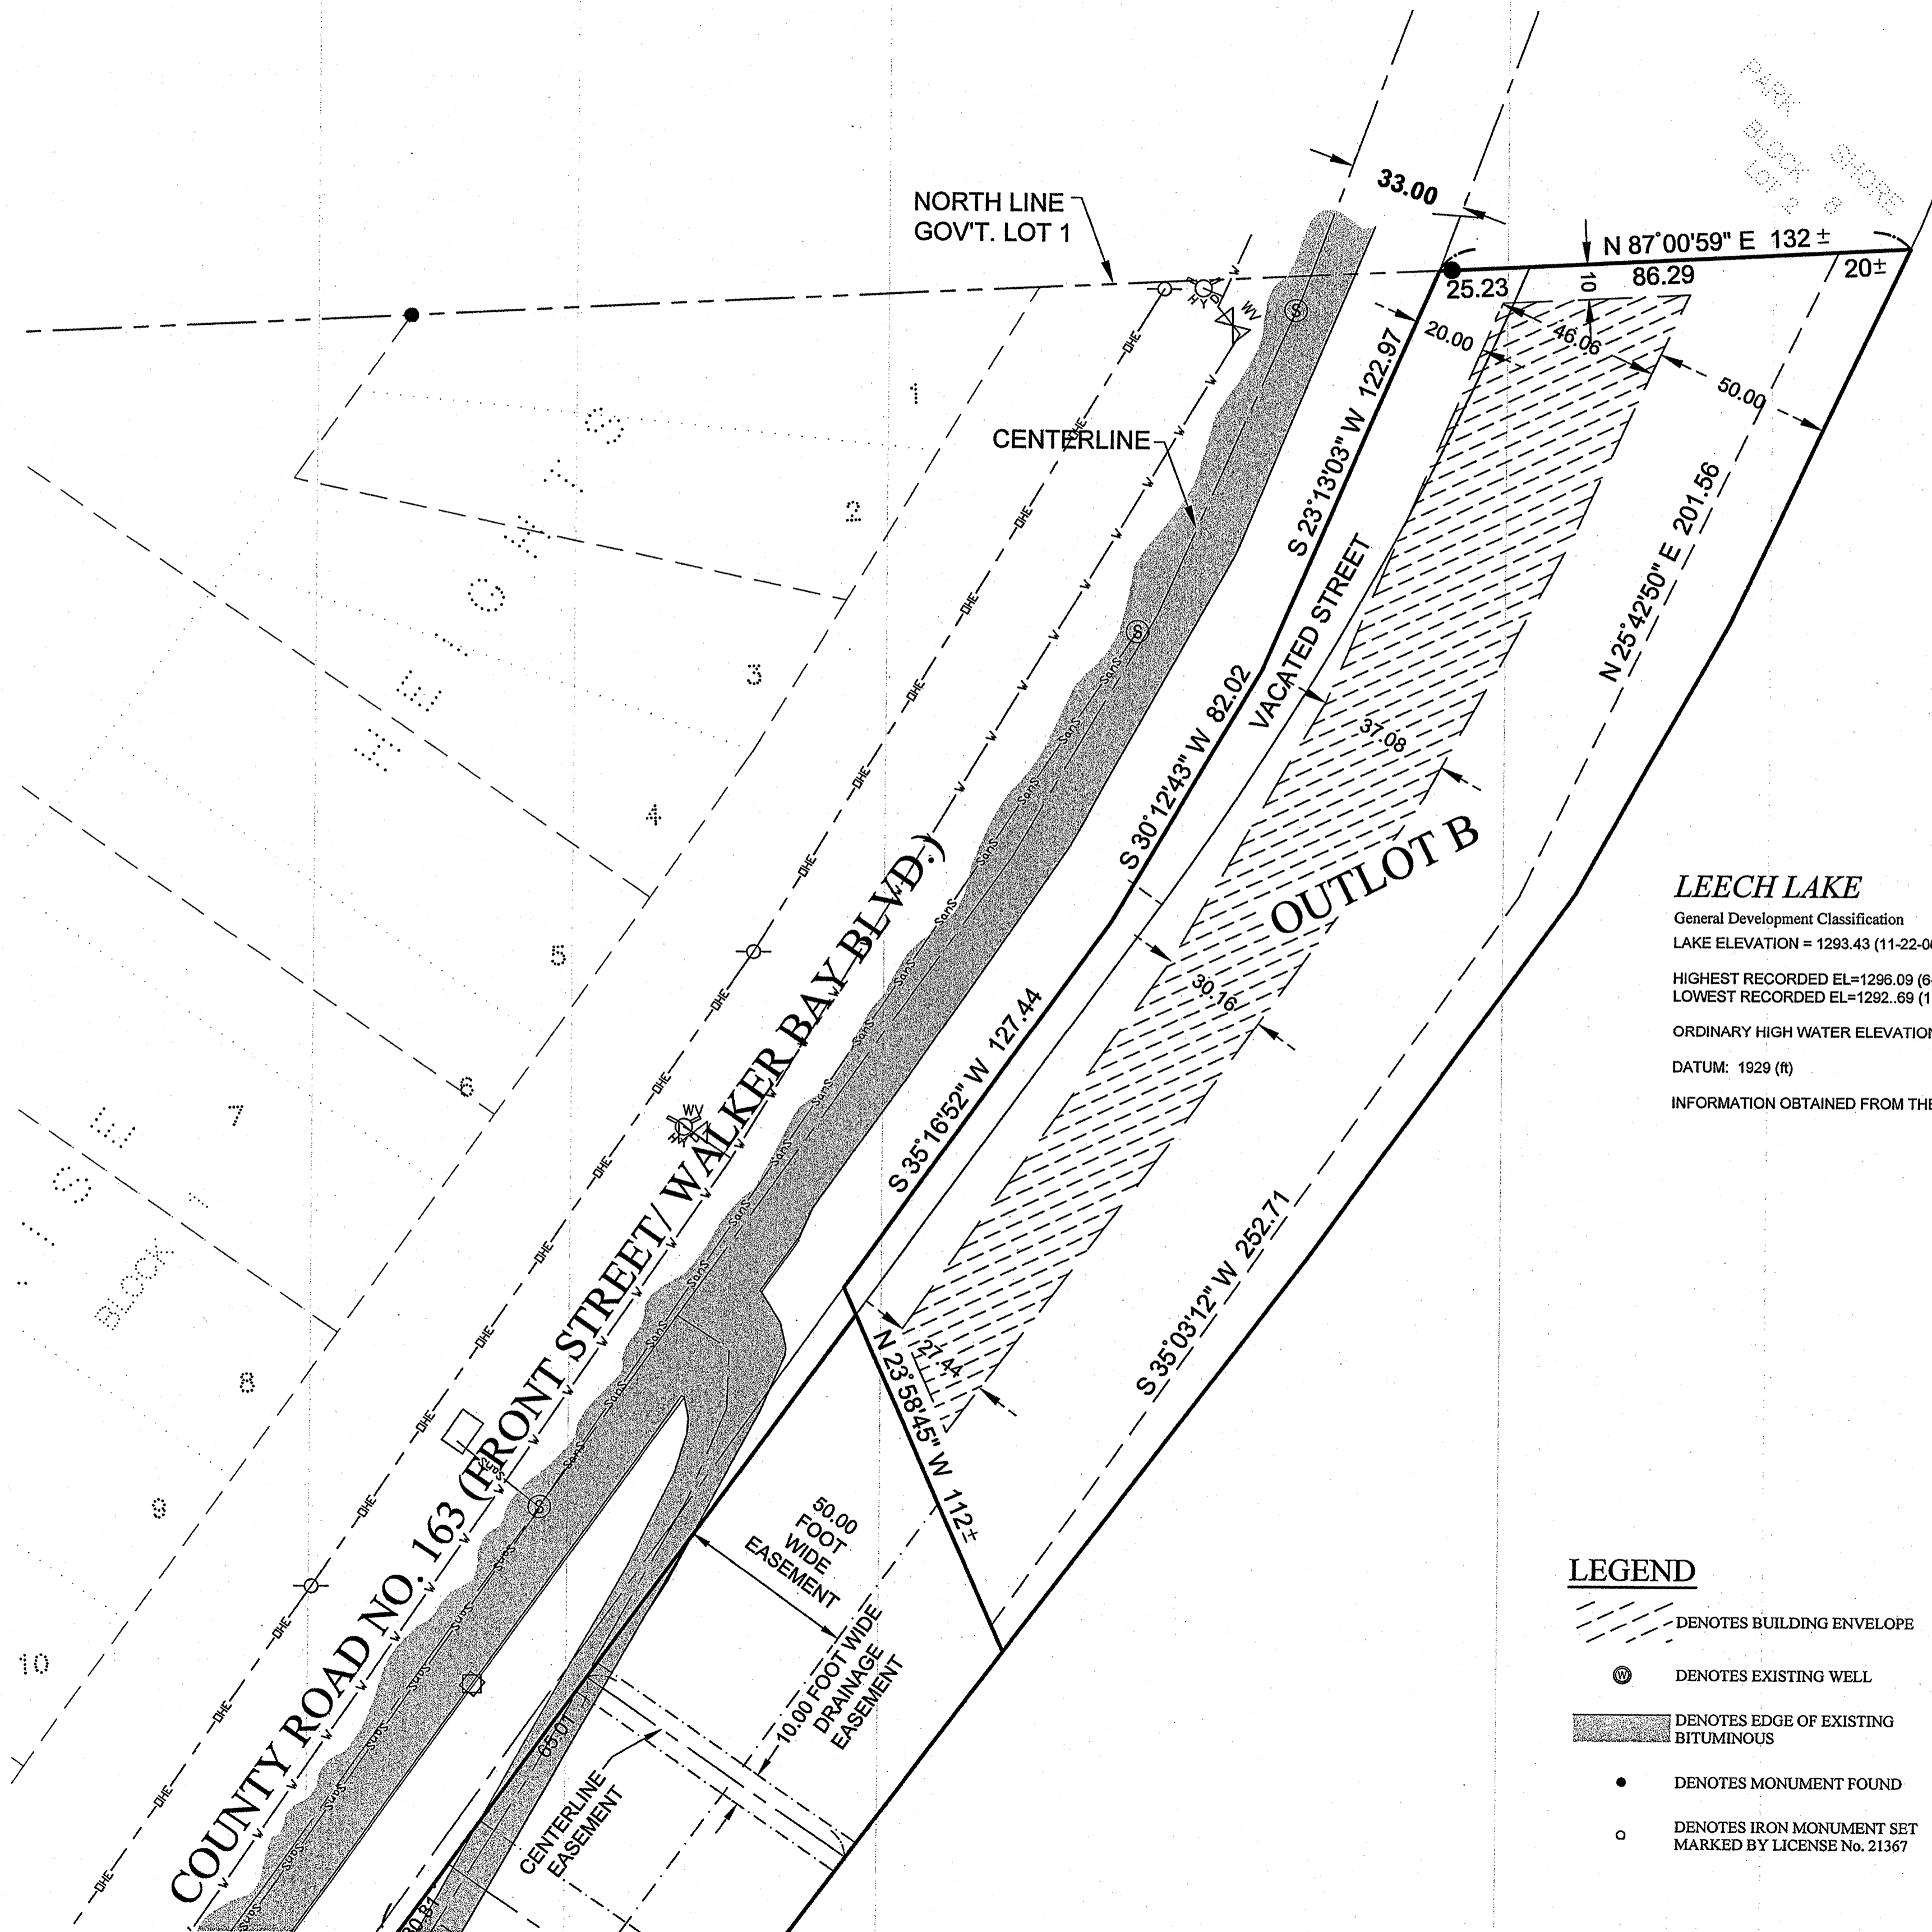

NO.	DATE	DESCRIPTION

I HEREBY CERTIFY THAT THIS SURVEY PLAN OR REPORT WAS PREPARED BY ME OR UNDER MY DIRECT SUPERVISION AND THAT I AM A DULY LICENSED LAND SURVEYOR UNDER THE LAWS OF THE STATE OF MINNESOTA.

TERRY L. FREEMAN  
 LIC. NO. 21367

**NORTHERN ENGINEERING & CONSULTING, INC.**

P.O. Box 292, Walker, MN 56484  
 Phone: 218-547-1236, Fax: 218-547-2272  
 web: www.necusa.com

**CERTIFICATE OF SURVEY**  
 Hideaway Properties  
 12140 Juniper St. NW  
 Coon Rapids, MN 55448

JOB NO. 10-118  
 DATE: 10-19-2011  
 SHEET NO.  
**1 OF 1**