

# CERTIFICATE OF SURVEY

OUTLOT D, PARK POINT, SECTION 35, TOWNSHIP 141 NORTH, RANGE 31 WEST, CASS COUNTY, MINNESOTA

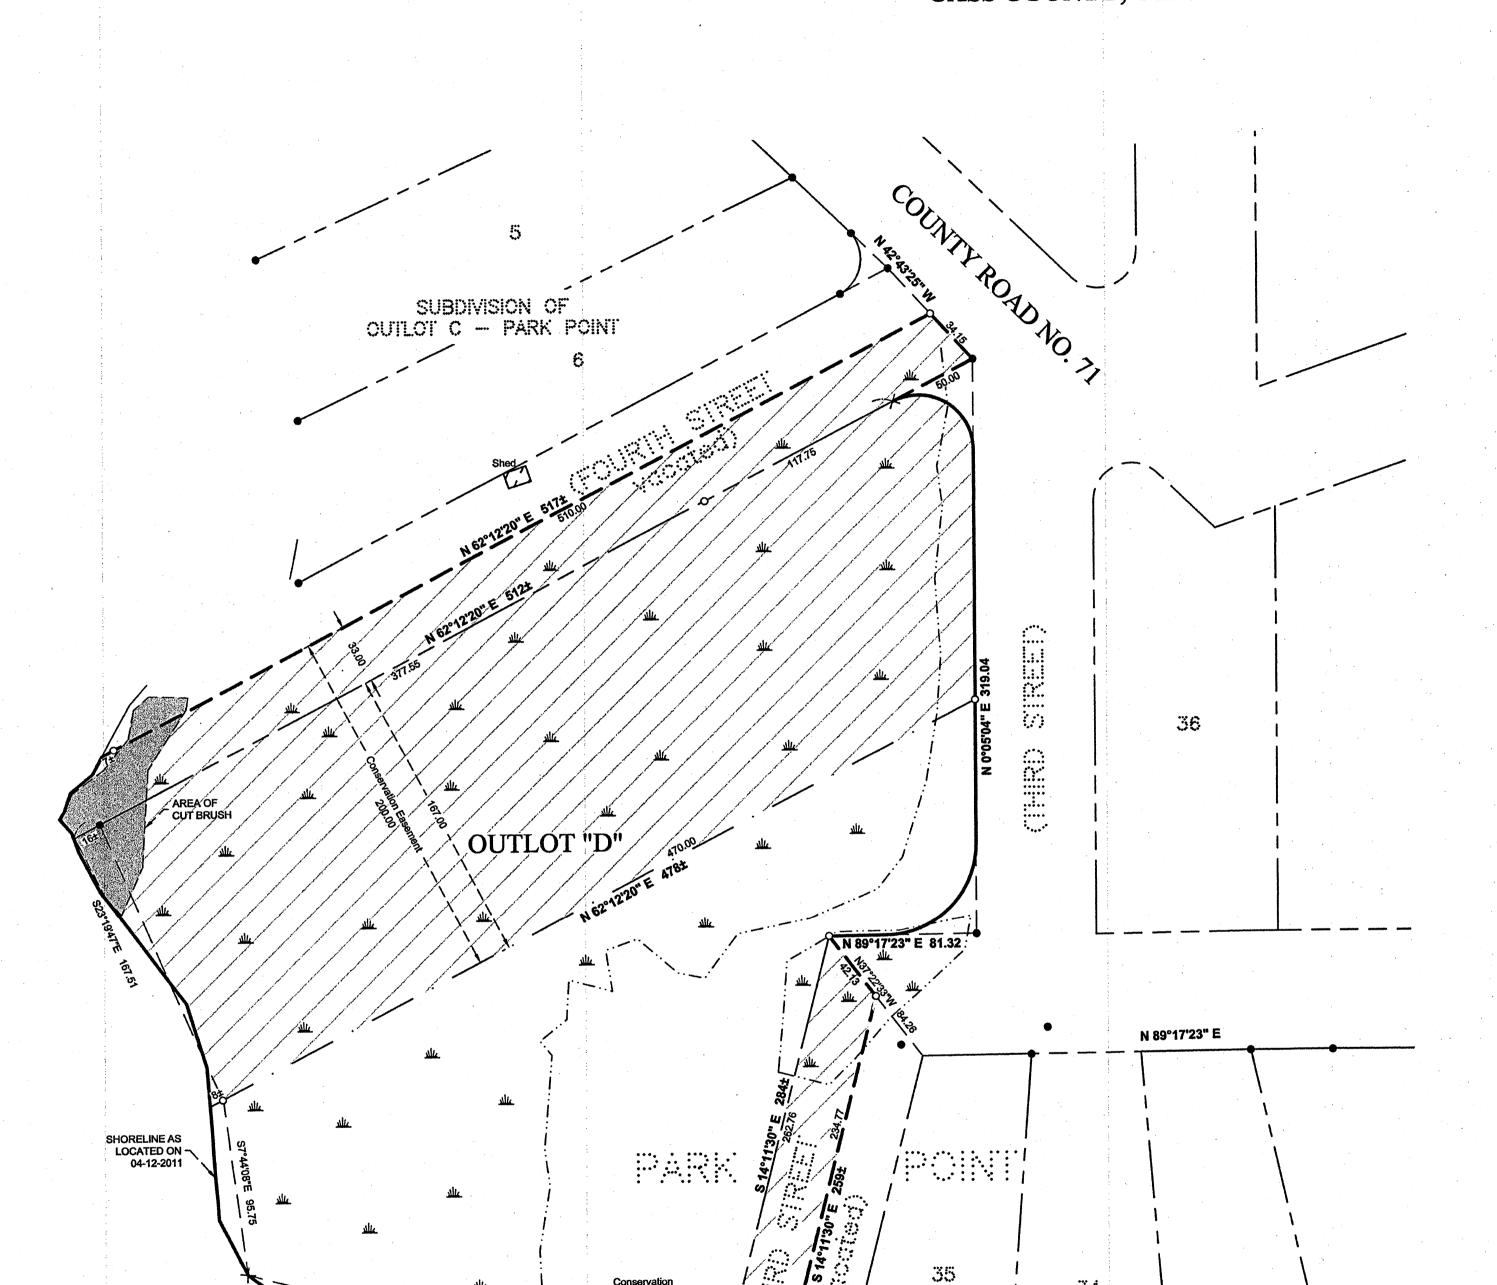

TEN MILE LAKE
General Development Classification

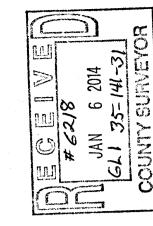

### THIRD STREET VACATION TRACT

That part of Third Street as dedicated in PARK POINT, plat of record, Cass County, Minnesota, lying southerly of the following described line: Beginning at the northwest corner of Lot 35, said plat and assuming the north line of Lots 30 through 35, said plat to bear North 89 degrees 17 minutes 23 seconds East; thence North 37 degrees 22 minutes 33 seconds West 84.26 feet to an angle point on the westerly side of said Third Street and said line there terminating.

#### **FOURTH STREET VACATION**

That part of Fourth Street as dedicated in PARK POINT, plat of record, Cass County, Minnesota, lying southwesterly of the westerly line of County Road, as dedicated in said plat.


The west half of that part of vacated Third Street as dedicated in PARK POINT, plat of record, Cass County, Minnesota, lying southerly of the following described line: Beginning at the northwest comer of Lot 35, said plat and assuming the north line of Lots 30 through 35, said plat to bear North 89 degrees 17 minutes 23 seconds East; thence North 37 degrees 22 minutes 33 seconds West 84.26 feet to an angle point on the westerly side of said Third Street and said line there terminating.

The southeasterly half of that part of vacated Fourth Street as dedicated in PARK POINT, plat of record, Cass County, Minnesota, lying southwesterly of the westerly line of County Road, as dedicated in said plat, as measured perpendicular to and parallel with the northwesterly line of Outlot D, said plat.


The Northwesterly 167.00 feet of Outlot D, PARK POINT, plat of record, Cass County, Minnesota, as measured perpendicular to and parallel with the northwesterly line of said Outlot D.


## **LEGEND**

- SET MARKED BY LICENSE No. 21367

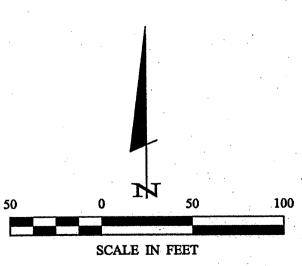

ORIENTATION OF THIS BEARING SYSTEM IS BASED ON THE NORTHWESTERLY LINE OF OUTLOT "D" TO

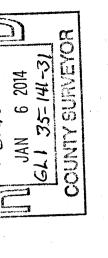

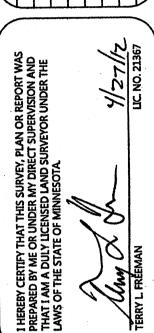



CERTIFICATE OF SURVEY

JOB NO. <u>11-27</u> DATE: <u>04-13-2011</u>

SHEET NO.