


# CERTIFICATE OF SURVEY

PART OF GOVERNMENT LOTS 1 & 3,  
SECTION 12, TOWNSHIP 140 NORTH, RANGE 29 WEST,  
CASS COUNTY, MINNESOTA

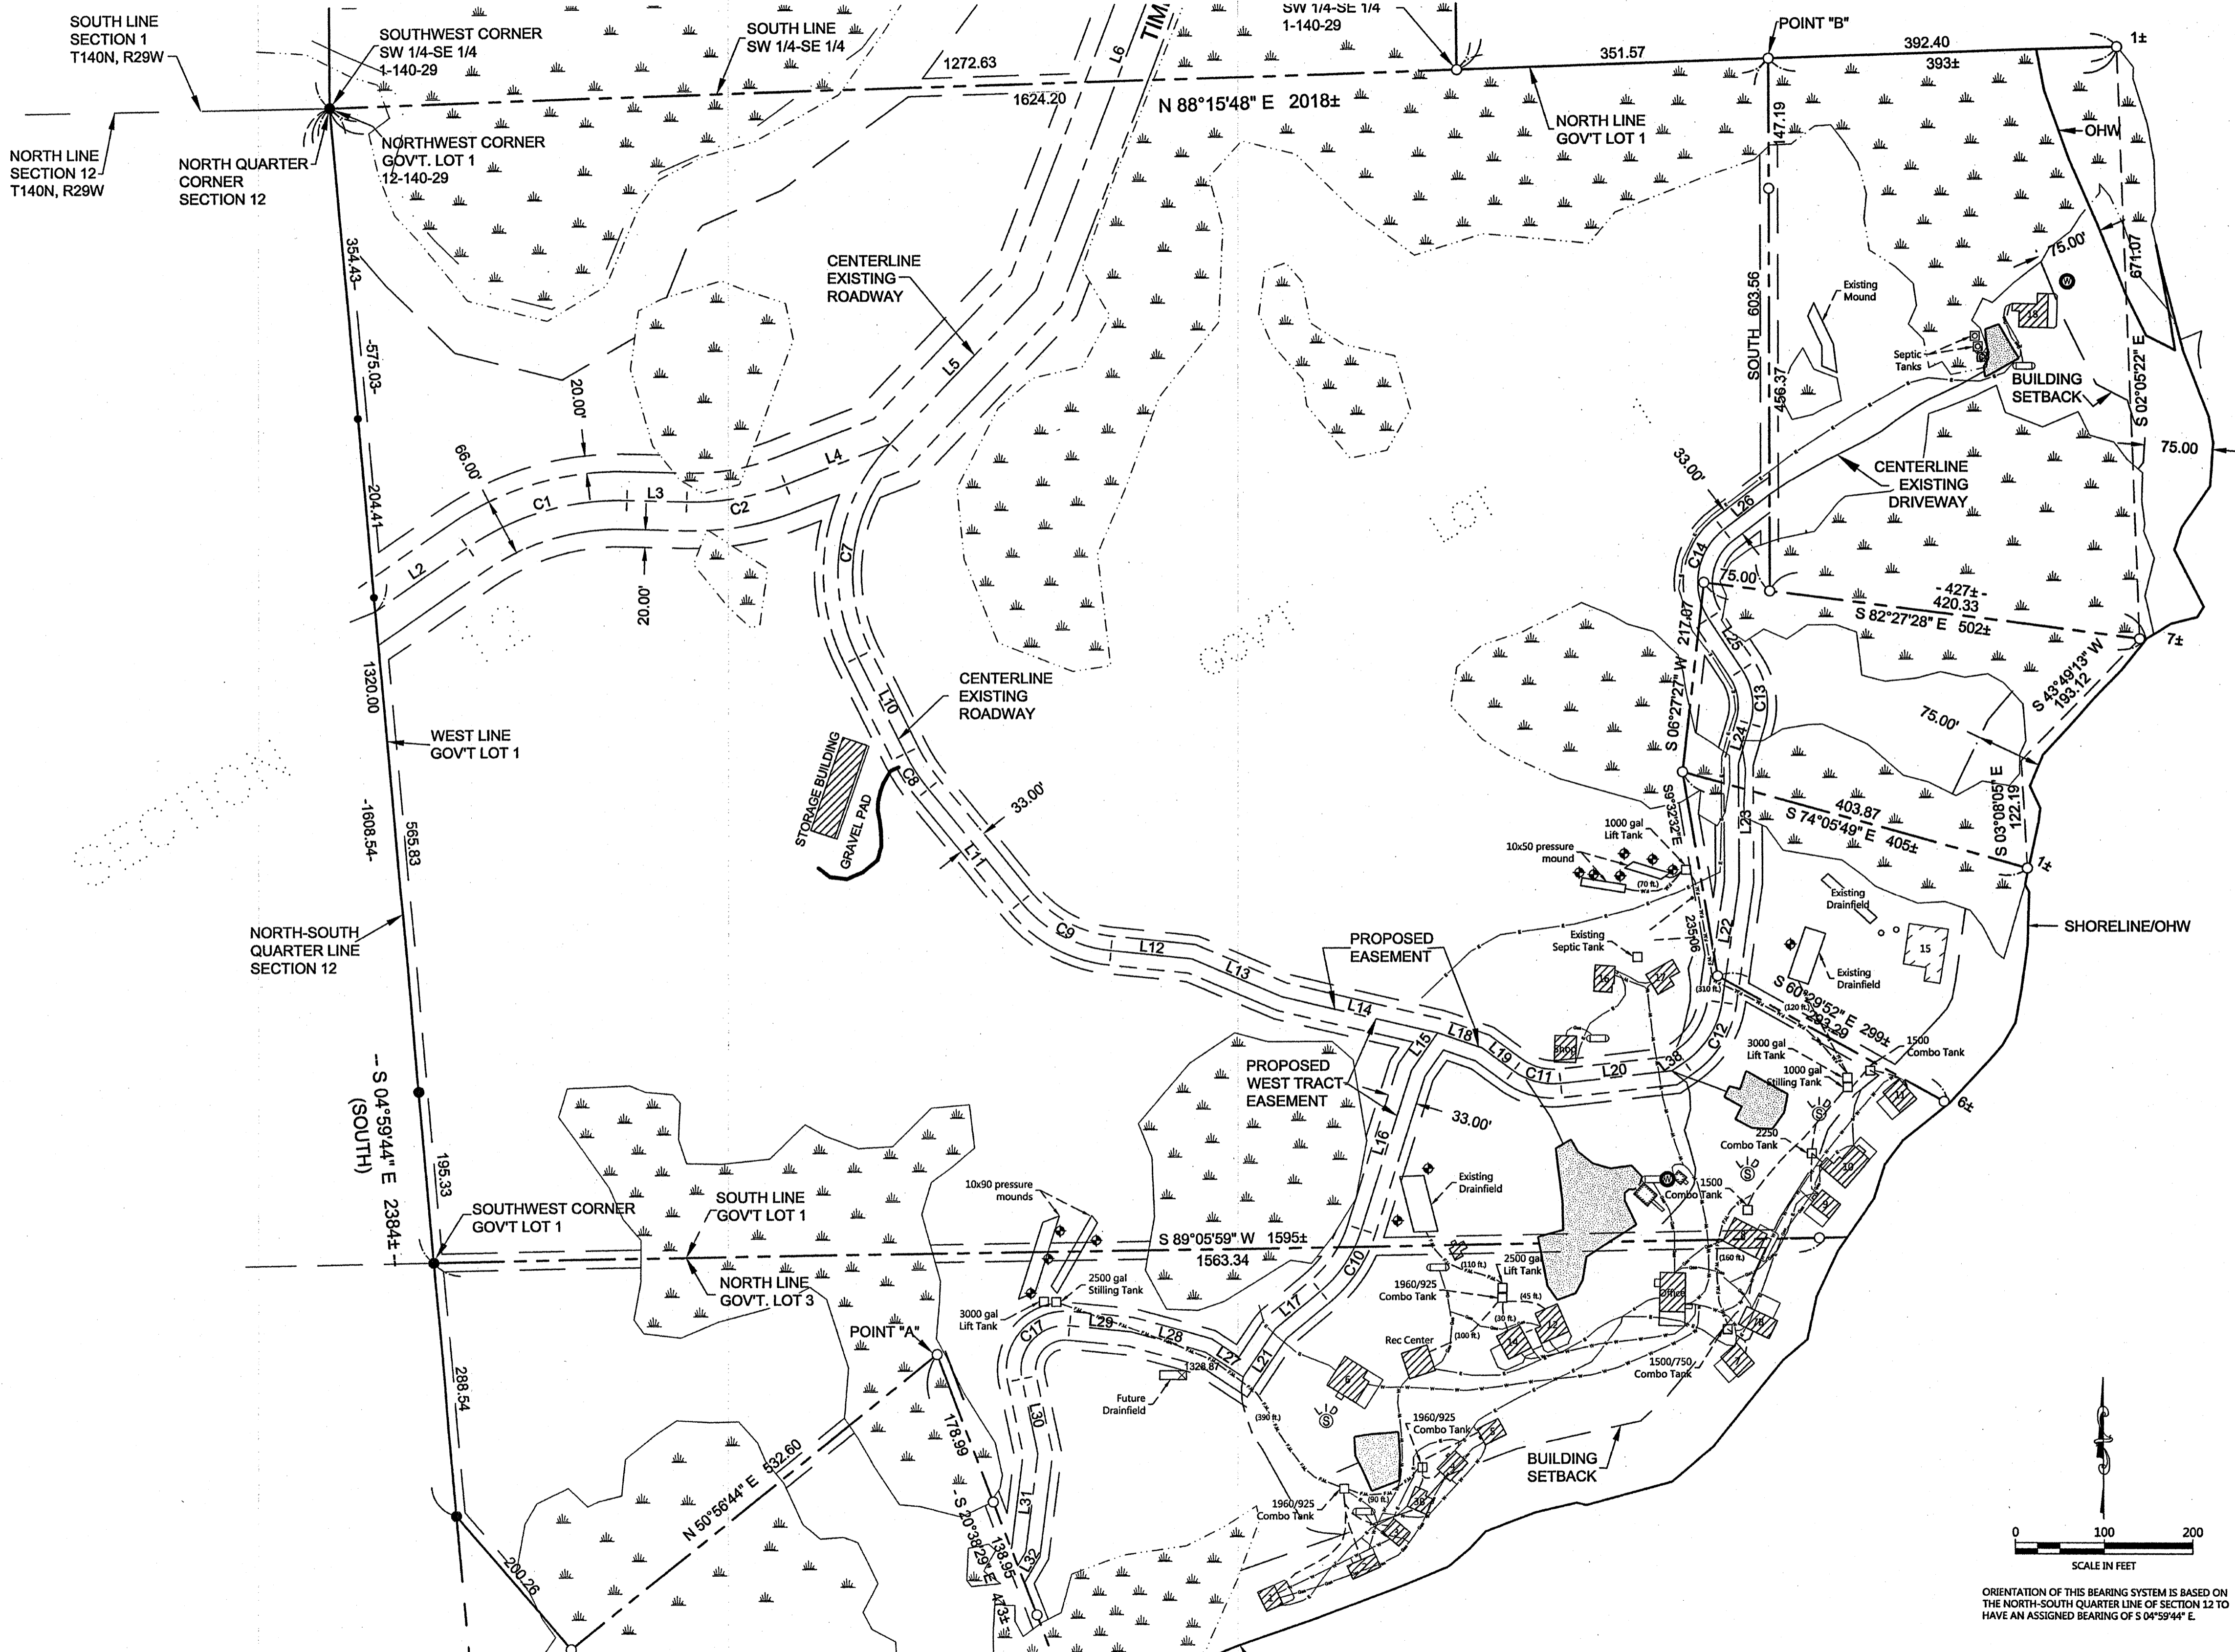

RECEIVED  
# 2283  
JAN 6 2014  
CL 12-140-29  
COUNTY SURVEYOR

REVISIONS:


NO.	DATE	DESCRIPTION
1	9-21-2012	Added existing & proposed utility info

I HEREBY CERTIFY THAT THIS SURVEY PLAN OR REPORT WAS PREPARED BY ME OR UNDER MY DIRECT SUPERVISION AND THAT I AM A DULY LICENSED LAND SURVEYOR UNDER THE LAWS OF THE STATE OF MINNESOTA.

TERRY L. FREEMAN  
LIC. NO. 21367  
2/3/67



- LEGEND**
- DENOTES IRON MONUMENT SET & MARKED BY LICENSE NO. 21367
  - DENOTES MONUMENT FOUND
  - × DENOTES CALCULATED POSITION
  - ⊕ DENOTES SOIL BORING SITE
  - ⊙ DENOTES EXISTING WELL
  - ⊙ DENOTES EXISTING SEPTIC TANK LID
  - ▨ DENOTES EXISTING CABIN FROM 2006 SURVEY
  - ▨ DENOTES EXISTING CABIN LOCATED ON THIS SURVEY
  - DENOTES EXISTING LP TANK
  - DENOTES EXISTING BURIED ELECTRIC CABLE
  - DENOTES EXISTING UNDERGROUND GAS LINE
  - DENOTES EXISTING BURIED WATER LINE
  - DENOTES PROPOSED GRAVITY SEWER LINE
  - DENOTES PROPOSED SEWER FORCEMAIN

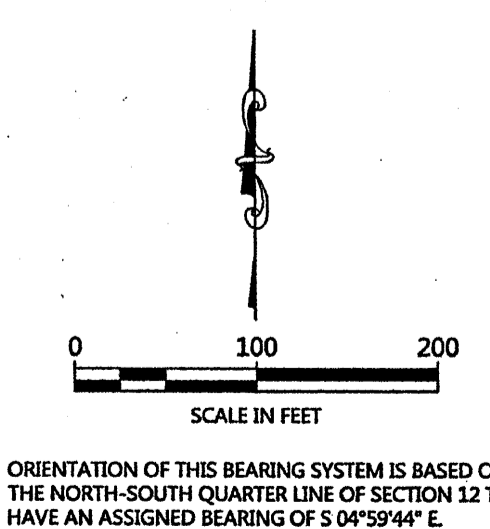

**CERTIFICATE OF SURVEY**  
Northland Septic Attn: Rick Smith  
P.O. Box 115  
Hackensack, MN 56452

JOB NO. 12-125  
DATE: 9-07-2012  
SHEET NO. 1 OF 1