


**CERTIFICATE
OF SURVEY**
PART OF SW 1/4
SEC. 24, T.139N, R.31W.

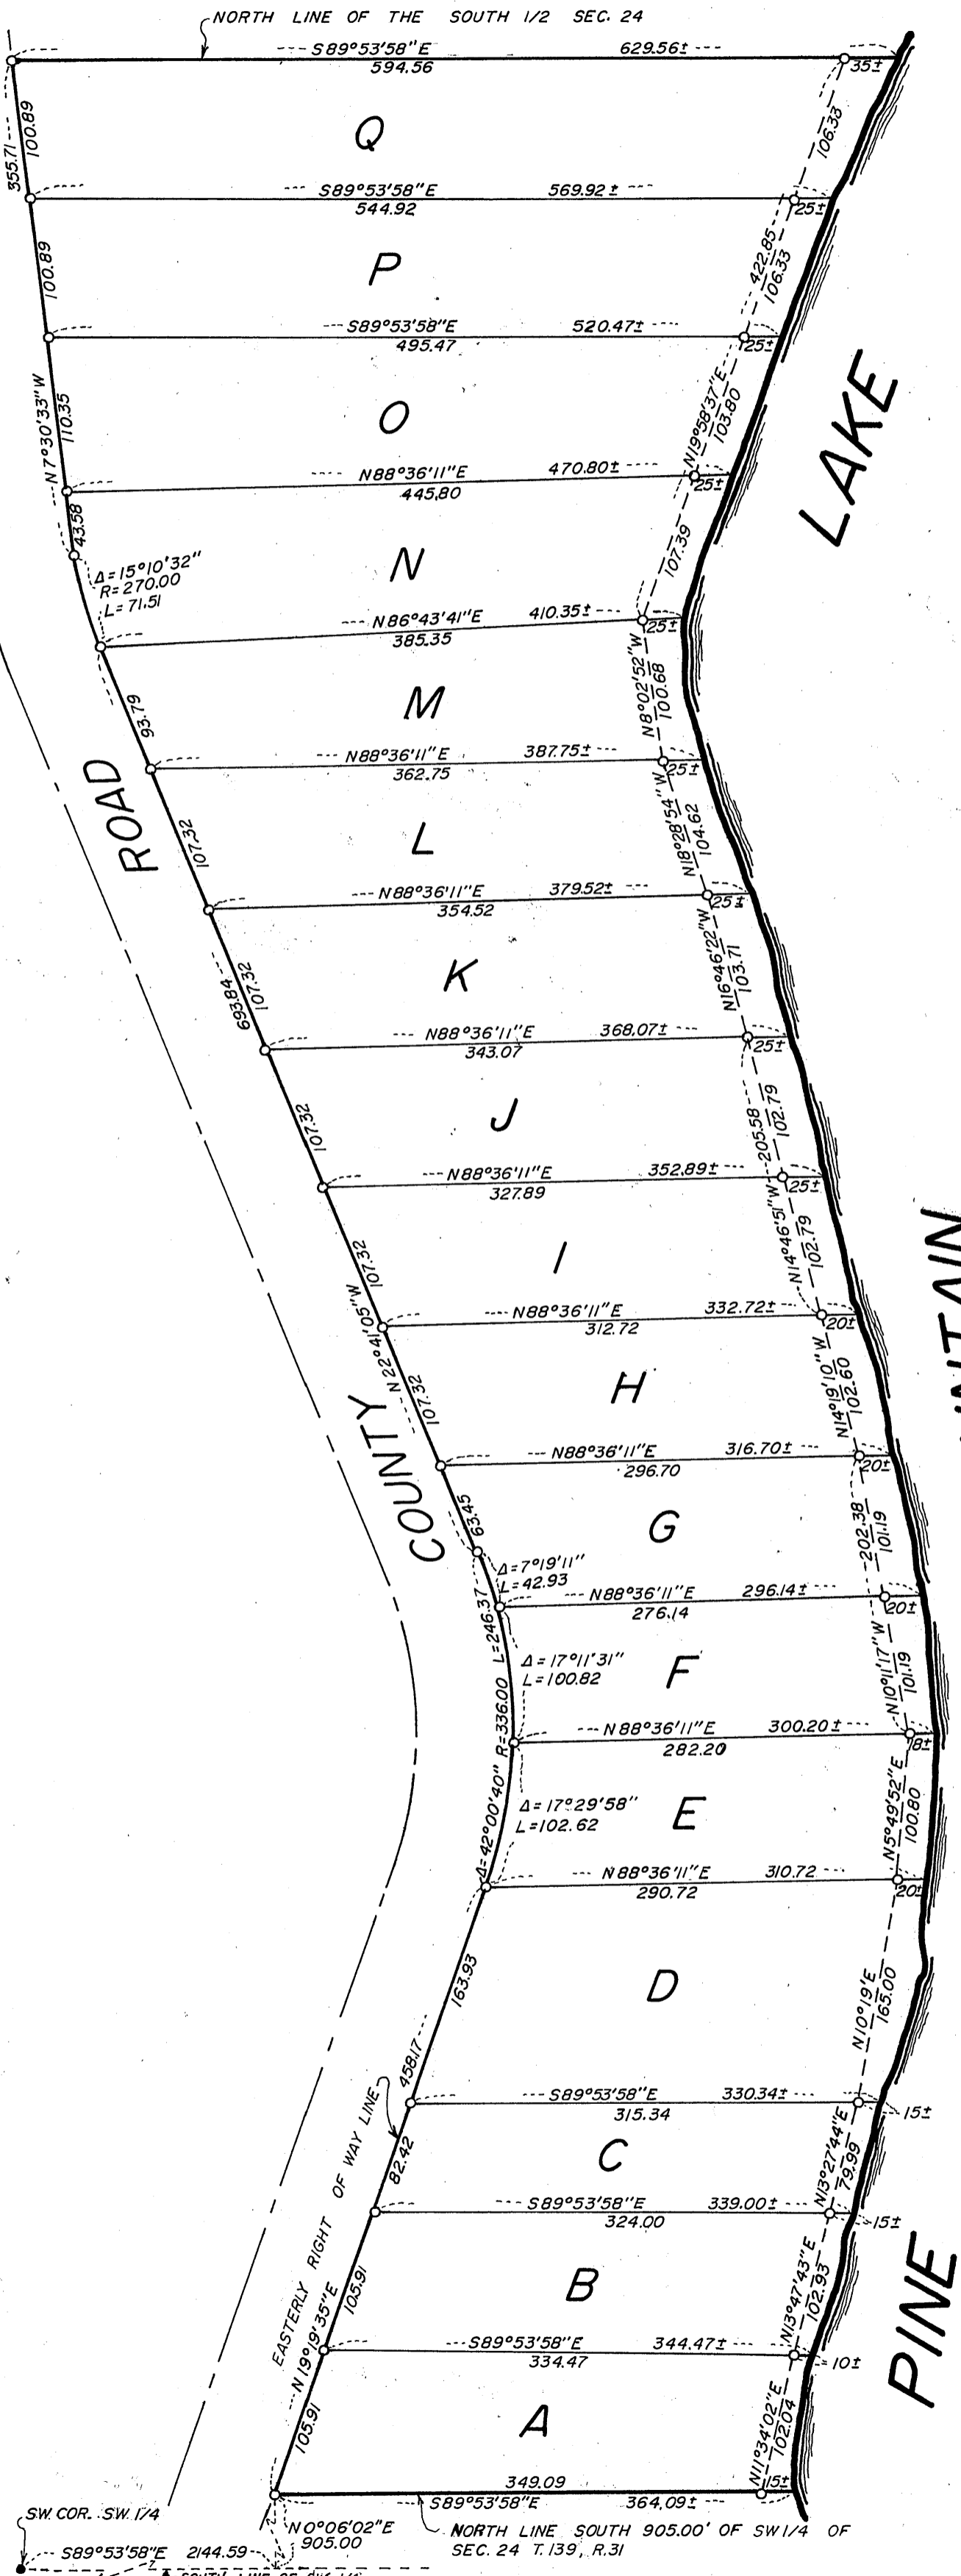

SCALE 1"=100'

THE SOUTH LINE OF SEC. 24 IS ASSUMED
TO HAVE A BEARING OF S89°53'58"E
O= 3/4" IRON PIPE MONUMENT ESTABLISHED



I hereby certify that this survey, plan, or report was prepared by me or under my direct supervision and that I am a duly Registered Land Surveyor under the laws of the State of Minnesota.

Walter E. Lewis

Date 6-4-80 Reg. No. 11395

SW COR. SW 1/4

S89°53'58"E 2144.59

N0°06'02"E 905.00

NORTH LINE SOUTH 905.00' OF SW 1/4 OF SEC. 24 T.139, R.31


SOUTH LINE OF SW 1/4

**CERTIFICATE
OF SURVEY**
PART OF SW 1/4
SEC. 24, T.139N, R.31W.



SCALE 1"=100'

THE SOUTH LINE OF SEC. 24 IS ASSUMED
TO HAVE A BEARING OF S89°53'58"E
O= 3/4" IRON PIPE MONUMENT ESTABLISHED

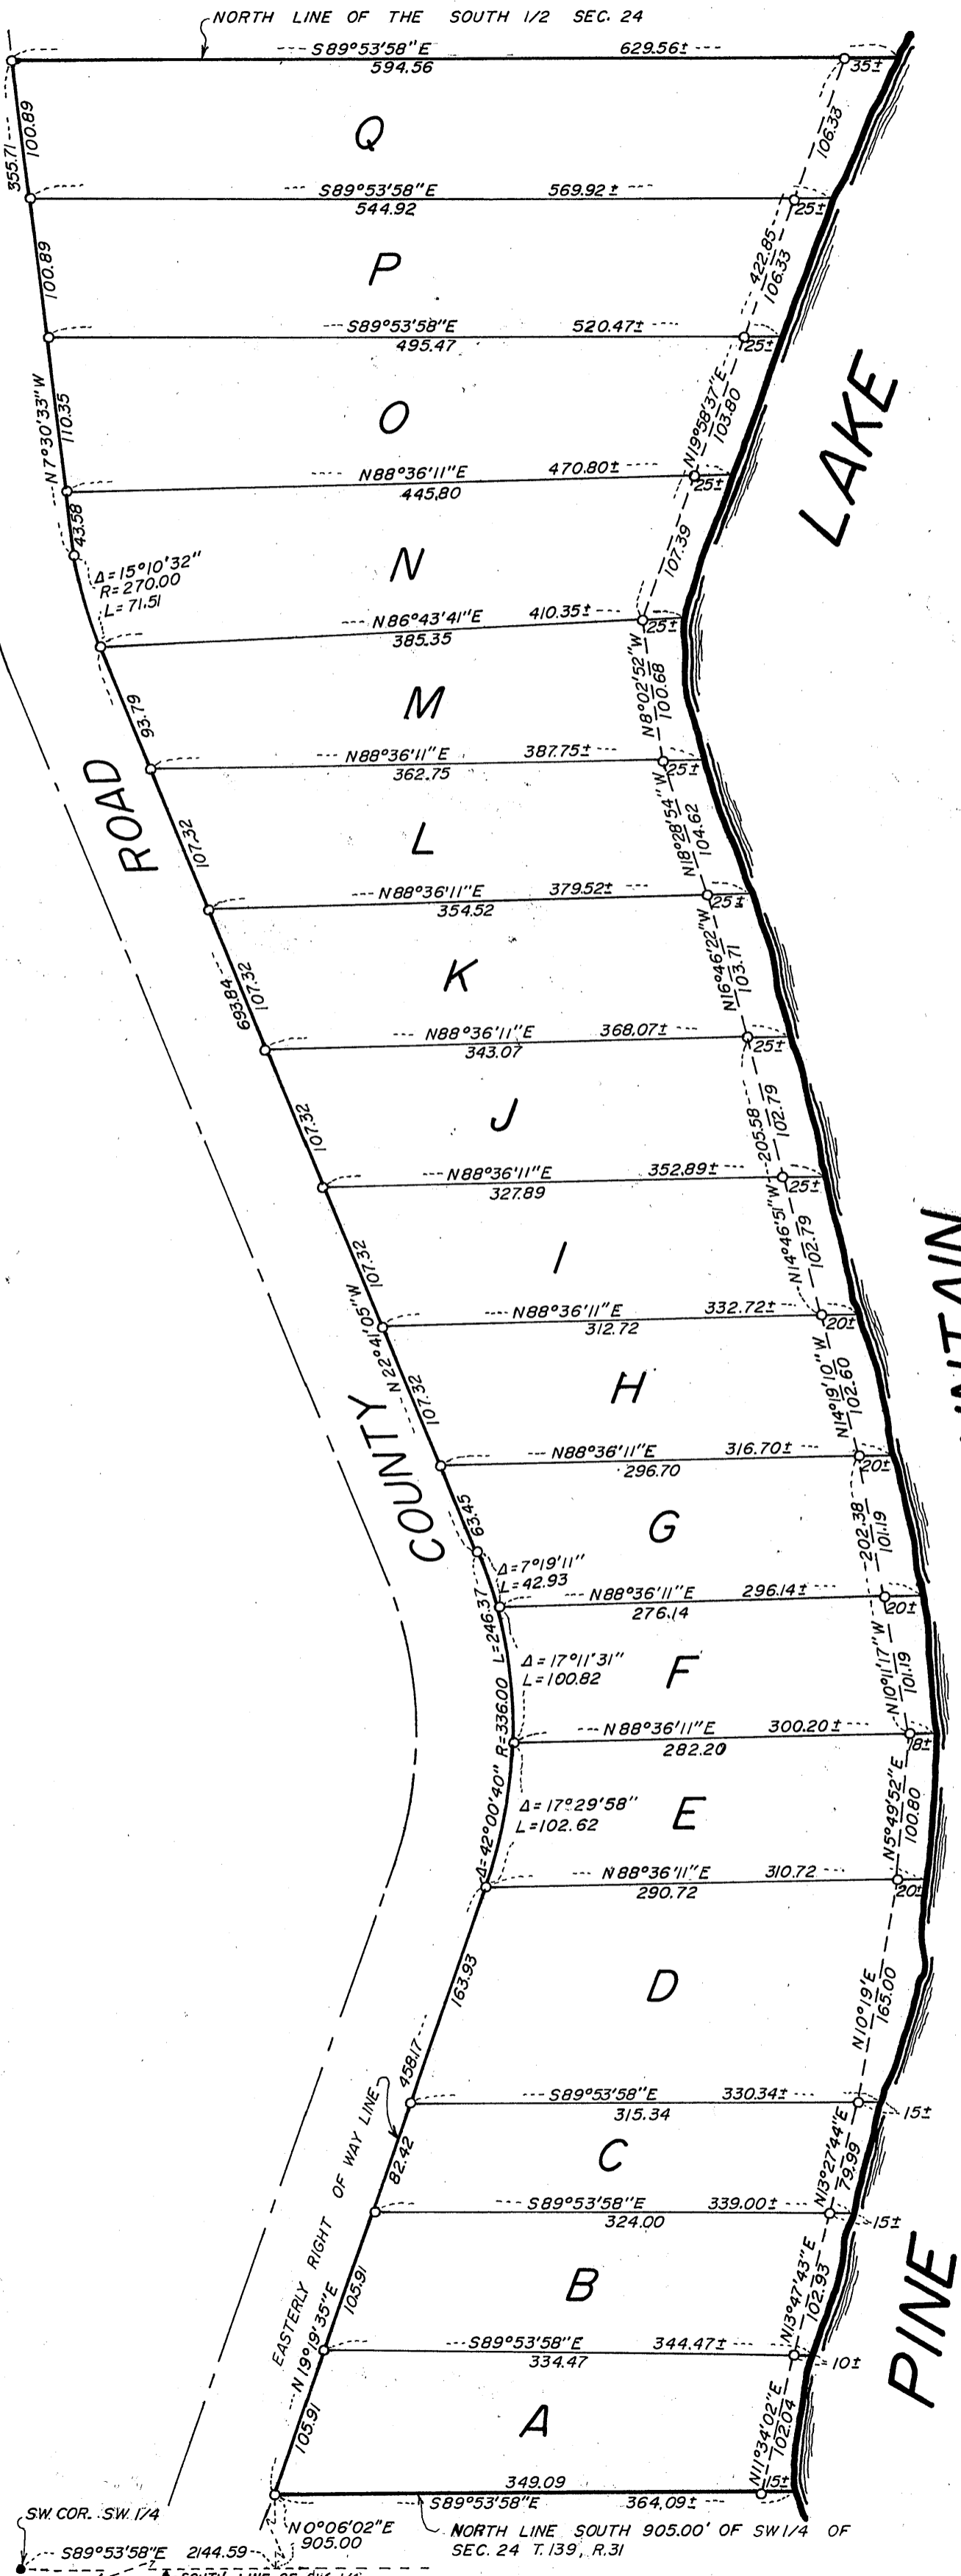

I hereby certify that this survey, plan, or report was prepared by me or under my direct supervision and that I am a duly Registered Land Surveyor under the laws of the State of Minnesota.

Walter E. Lewis

Date 6-4-80 Reg. No. 11395

SW COR. SW 1/4

S89°53'58"E 2144.59

N0°06'02"E 905.00

SOUTH LINE OF SW 1/4

NORTH LINE SOUTH 905.00' OF SW 1/4 OF SEC. 24 T.139, R.31

S89°53'58"E 364.09±