


Hiram

10-140-31

CERTIFICATE OF SURVEY

WEST 300.00 FEET OF
GOVT LOT 2, SEC. 10, T. 140N.,
R. 31 W.

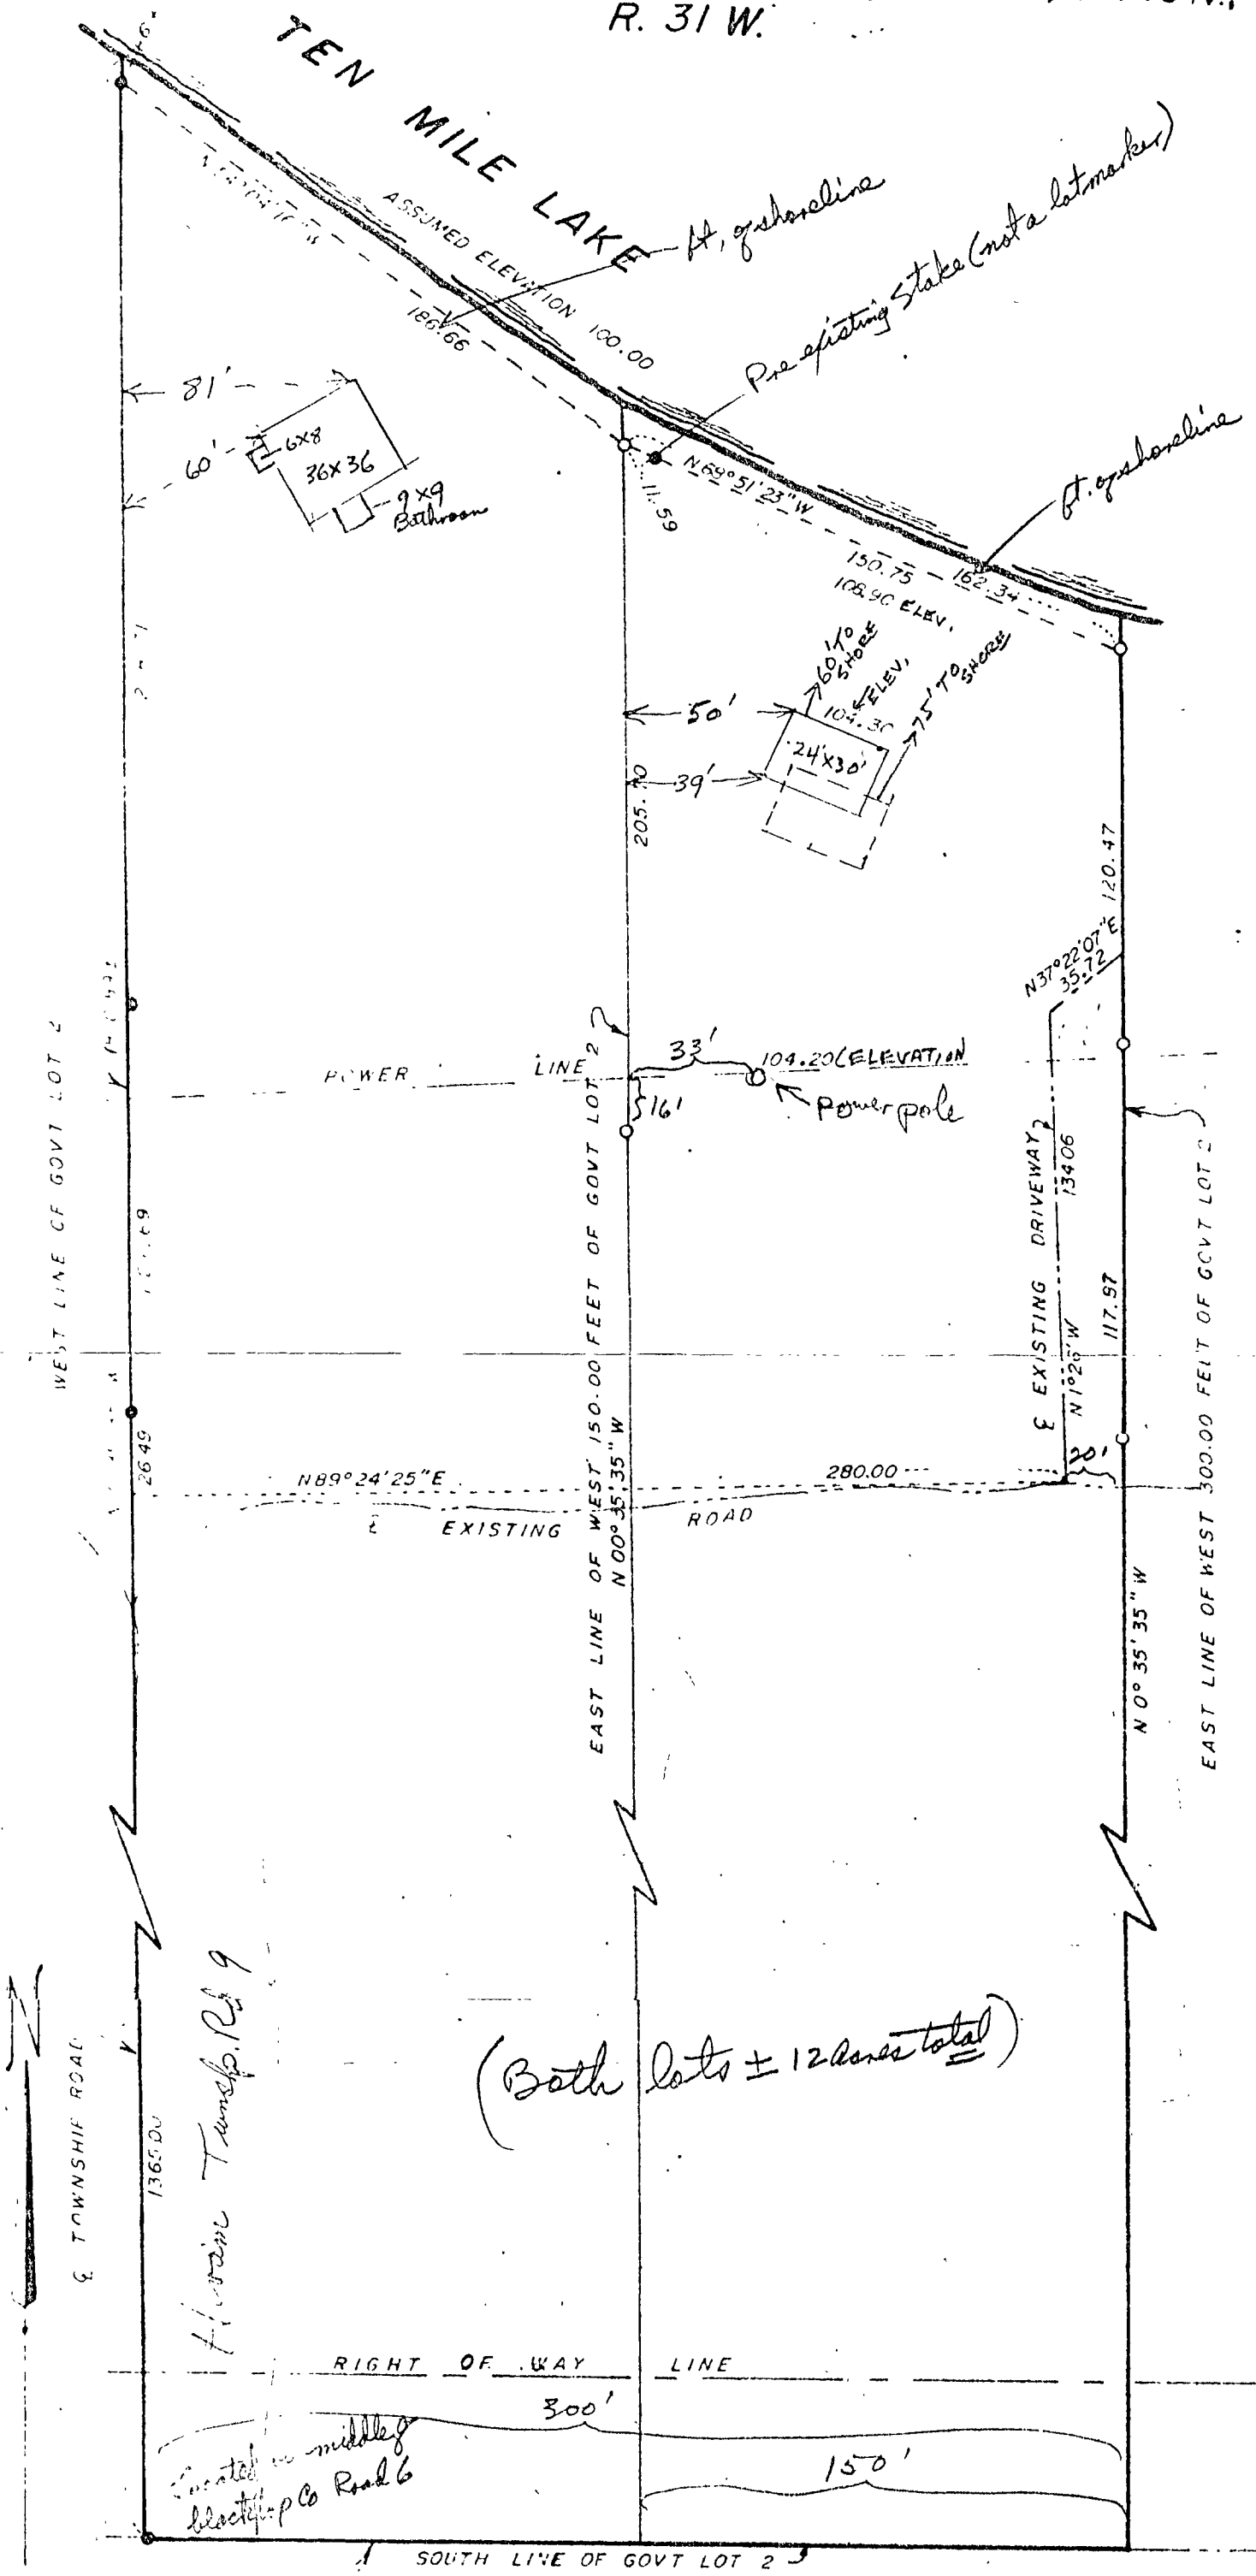

(Both lots ± 12 acres total)

Hiram Township, Rd 9

C.S.A.H. No. 6


• THIS MONUMENT IN PLACE
 • THIS MONUMENT ESTABLISHED

I hereby certify that this survey, plan, and map were prepared by me or under my direct supervision and that I am a duly Licensed Land Surveyor in the State of Minnesota.

Walter E. Casso

8-13-81 Rev. No. 11325

CERTIFICATE OF SURVEY
 WEST 300.00 FEET OF
 GOVT LOT 2, SEC. 10, T. 140N.,
 R. 31 W.

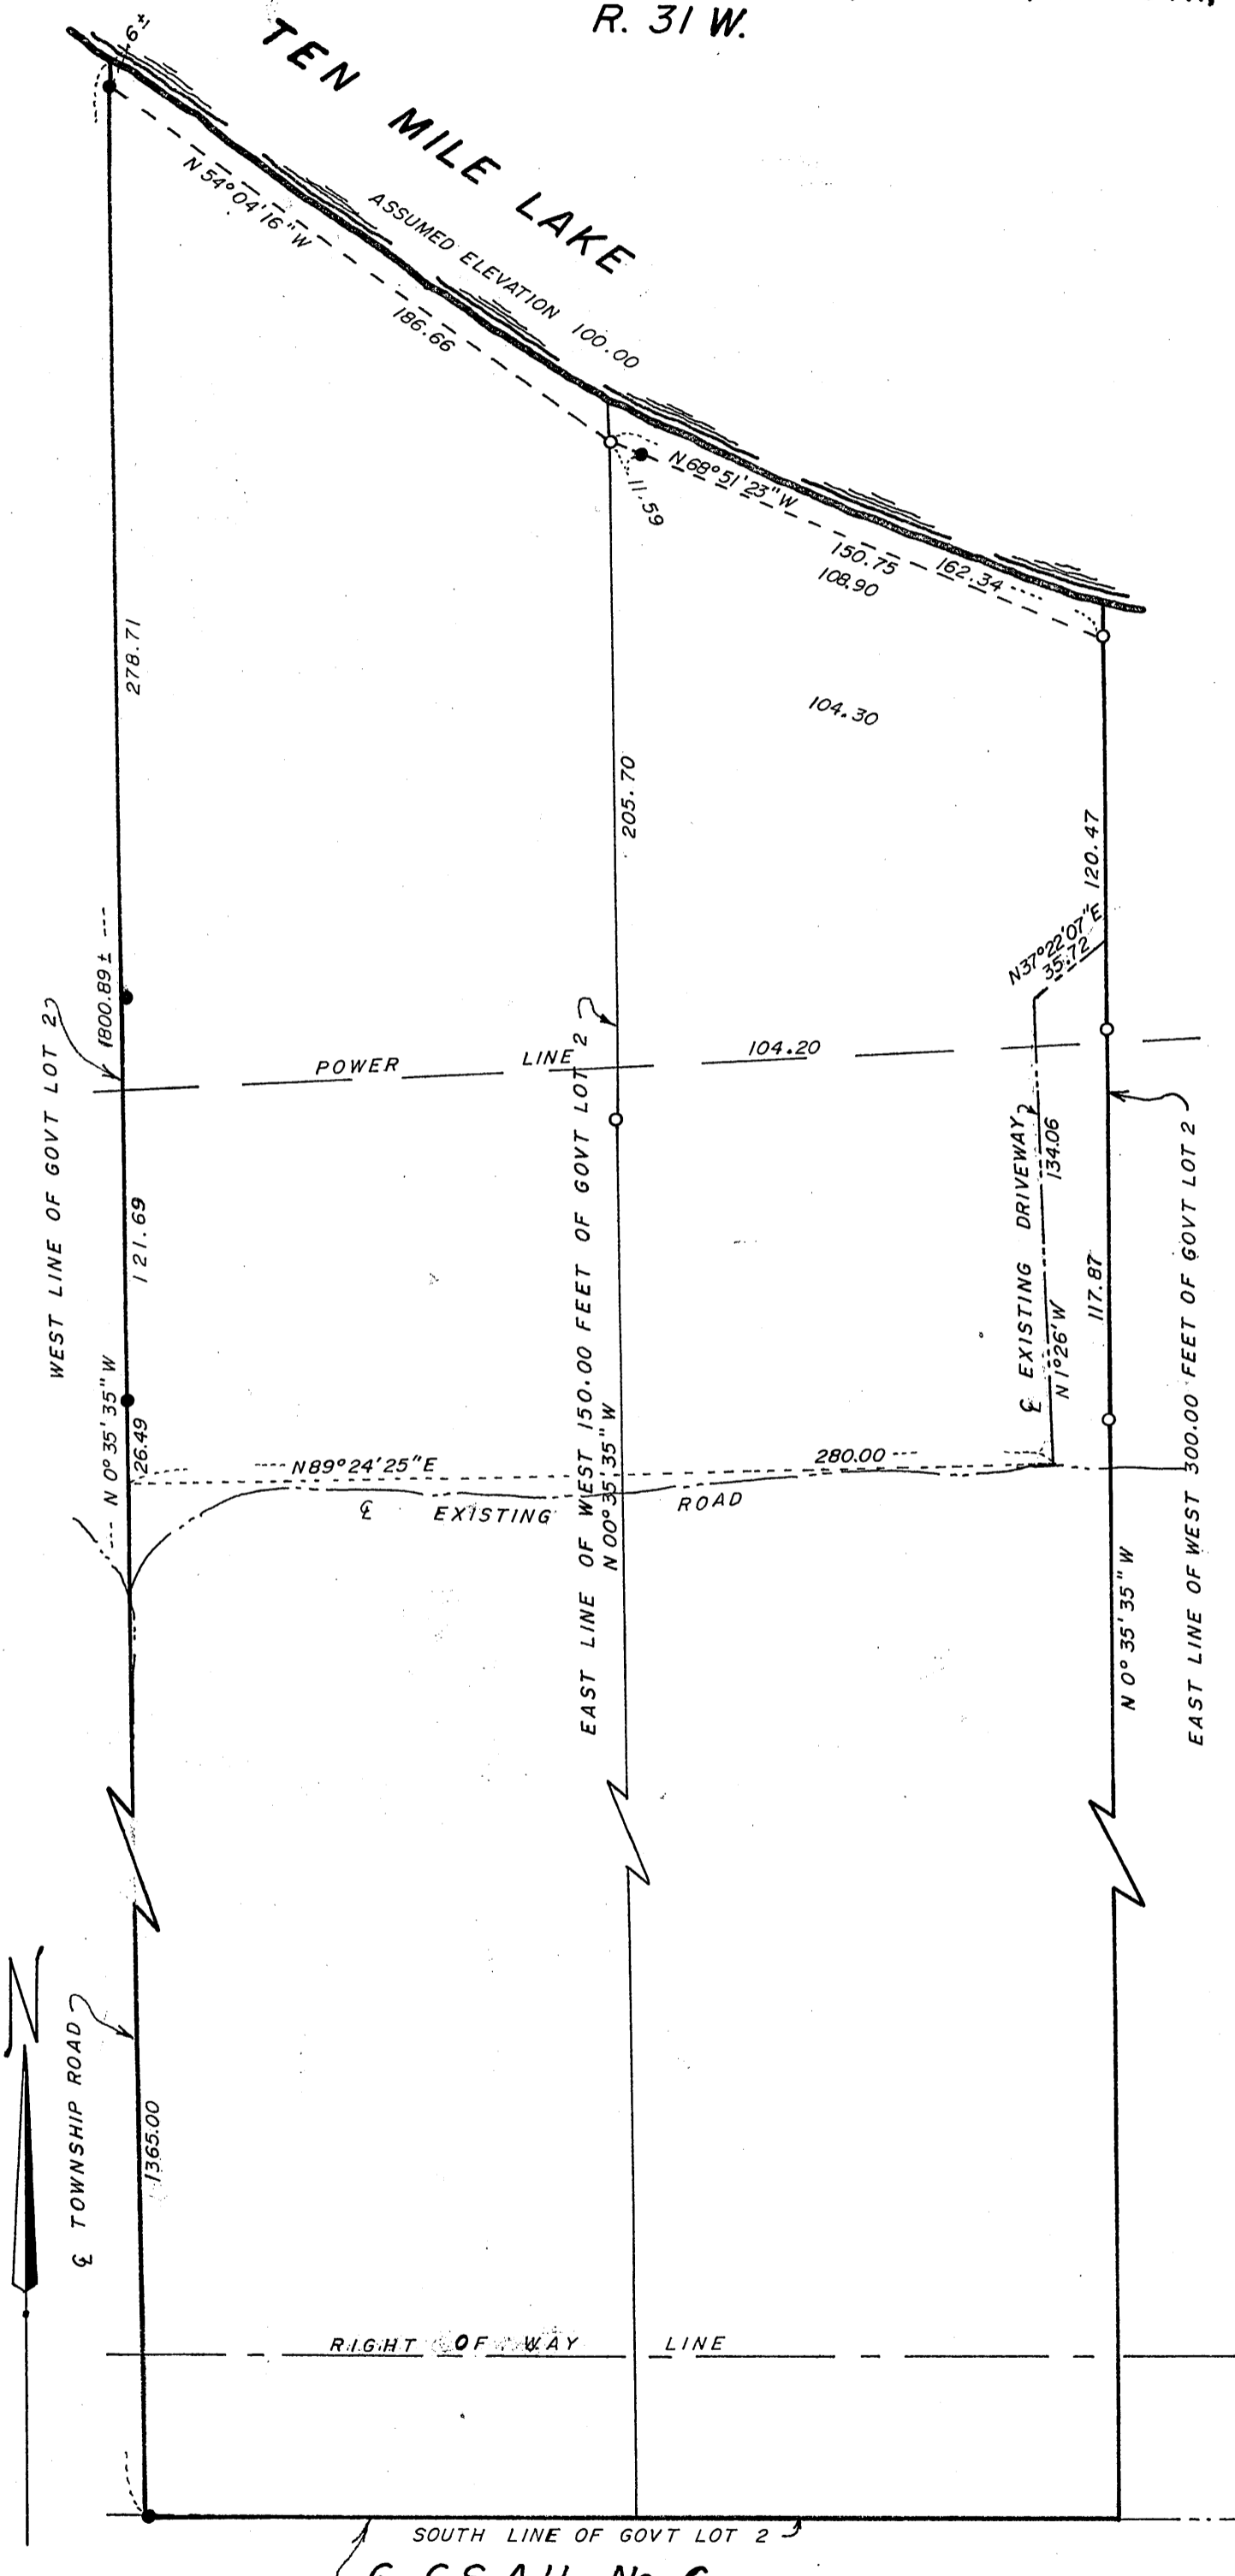

☞ C.S.A.H. No. 6

SCALE 1" = 50.00

● = IRON MONUMENT IN PLACE

○ = 3/4" IRON PIPE MONUMENT ESTABLISHED

I hereby certify that this survey, plan, or report was prepared by me or under my direct supervision and that I am a duly Registered Land Surveyor under the laws of the State of Minnesota.

Walter E. Casper
 Date 8-13-81 Reg. No. 11395