


W. J. "BILL" SPAIN, JR. & ASSOCIATES

REGISTERED LAND SURVEYOR No 2003
218-675-6861 HACKENSACK, MN. 56452

EARL SCHULTZ

JENKINS, MINN. 56456
568-5986

PLAT OF SURVEY
PART OF GOVT. LOT 2, SEC. 34, T.14N., R.31W.

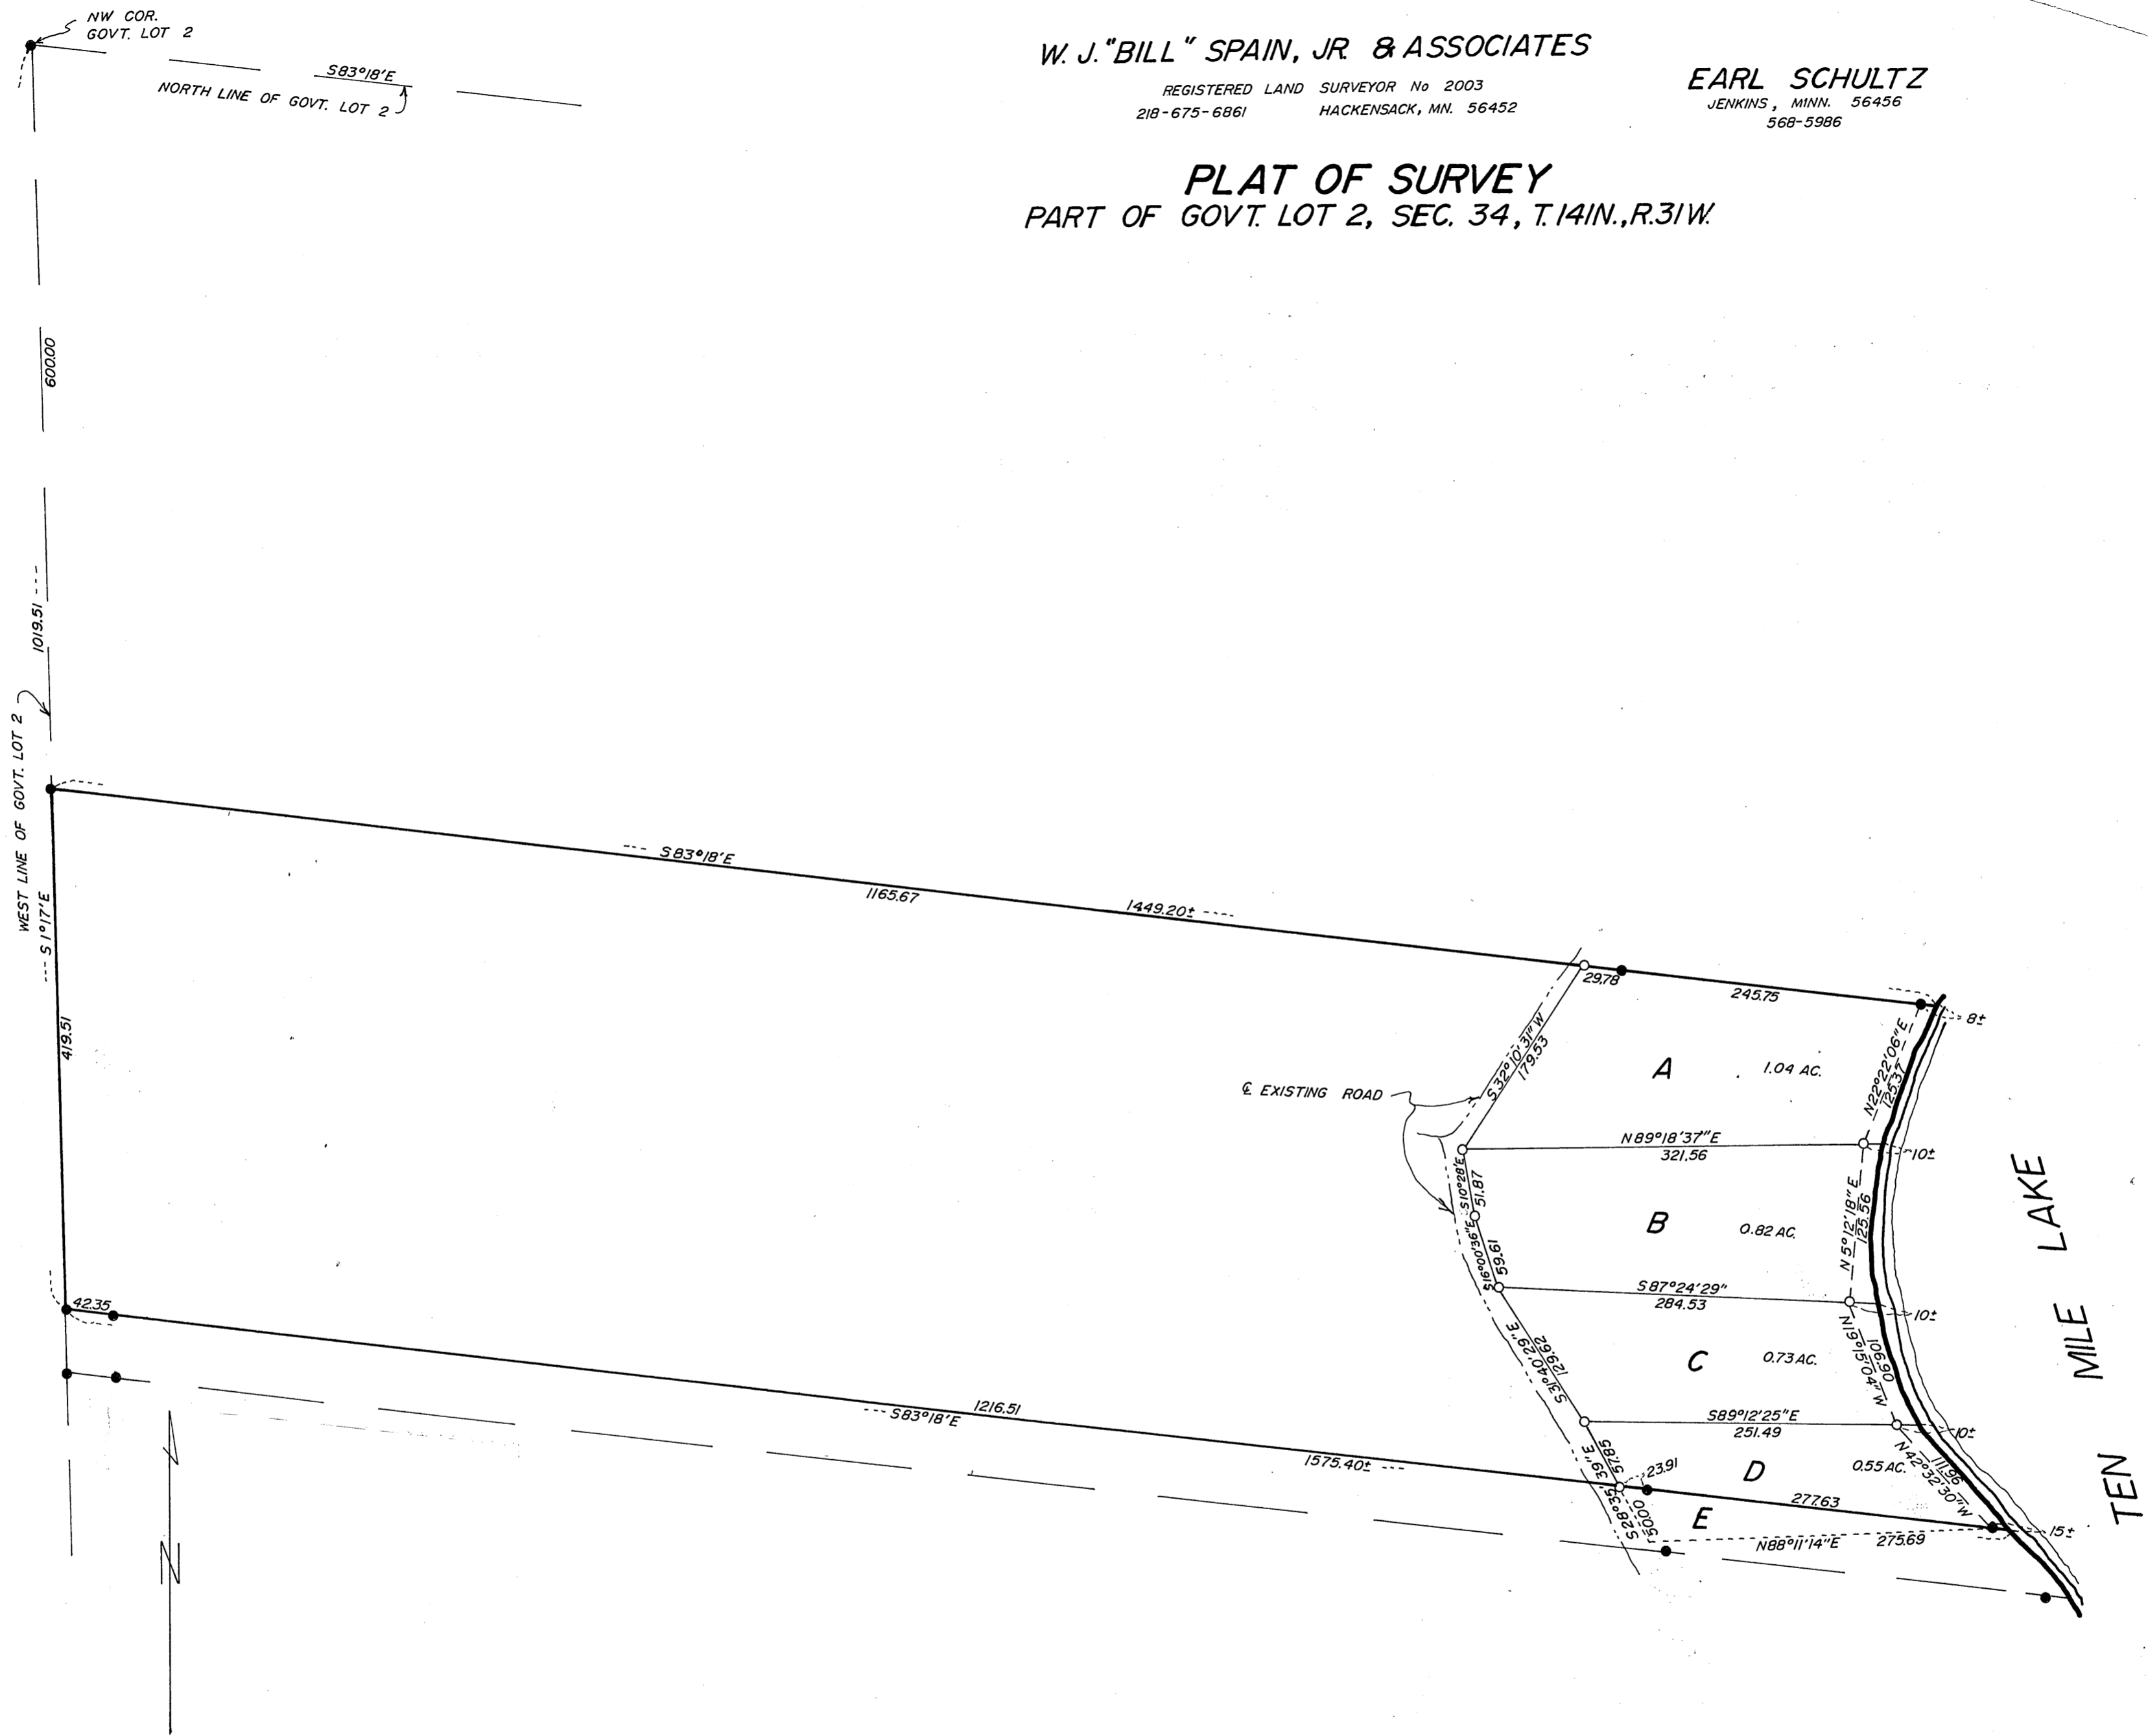

SCALE 1" = 100'

- DENOTES IRON MON. IN PLACE
- DENOTES IRON MON. SET THIS SURVEY

I HEREBY CERTIFY THAT THIS SURVEY WAS MADE BY ME OR UNDER MY DIRECT SUPERVISION AND THAT I AM A DULY REGISTERED LAND SURVEYOR UNDER THE LAWS OF THE STATE OF MINNESOTA.

DATE 1 September, 1982 W. J. Spain, Jr. REG. No. 2003
REGISTERED SURVEYOR

#6369