


**CERTIFICATE OF SURVEY**  
 THE NE 1/4 OF SEC. 34,  
 T.141 N., R.31W.

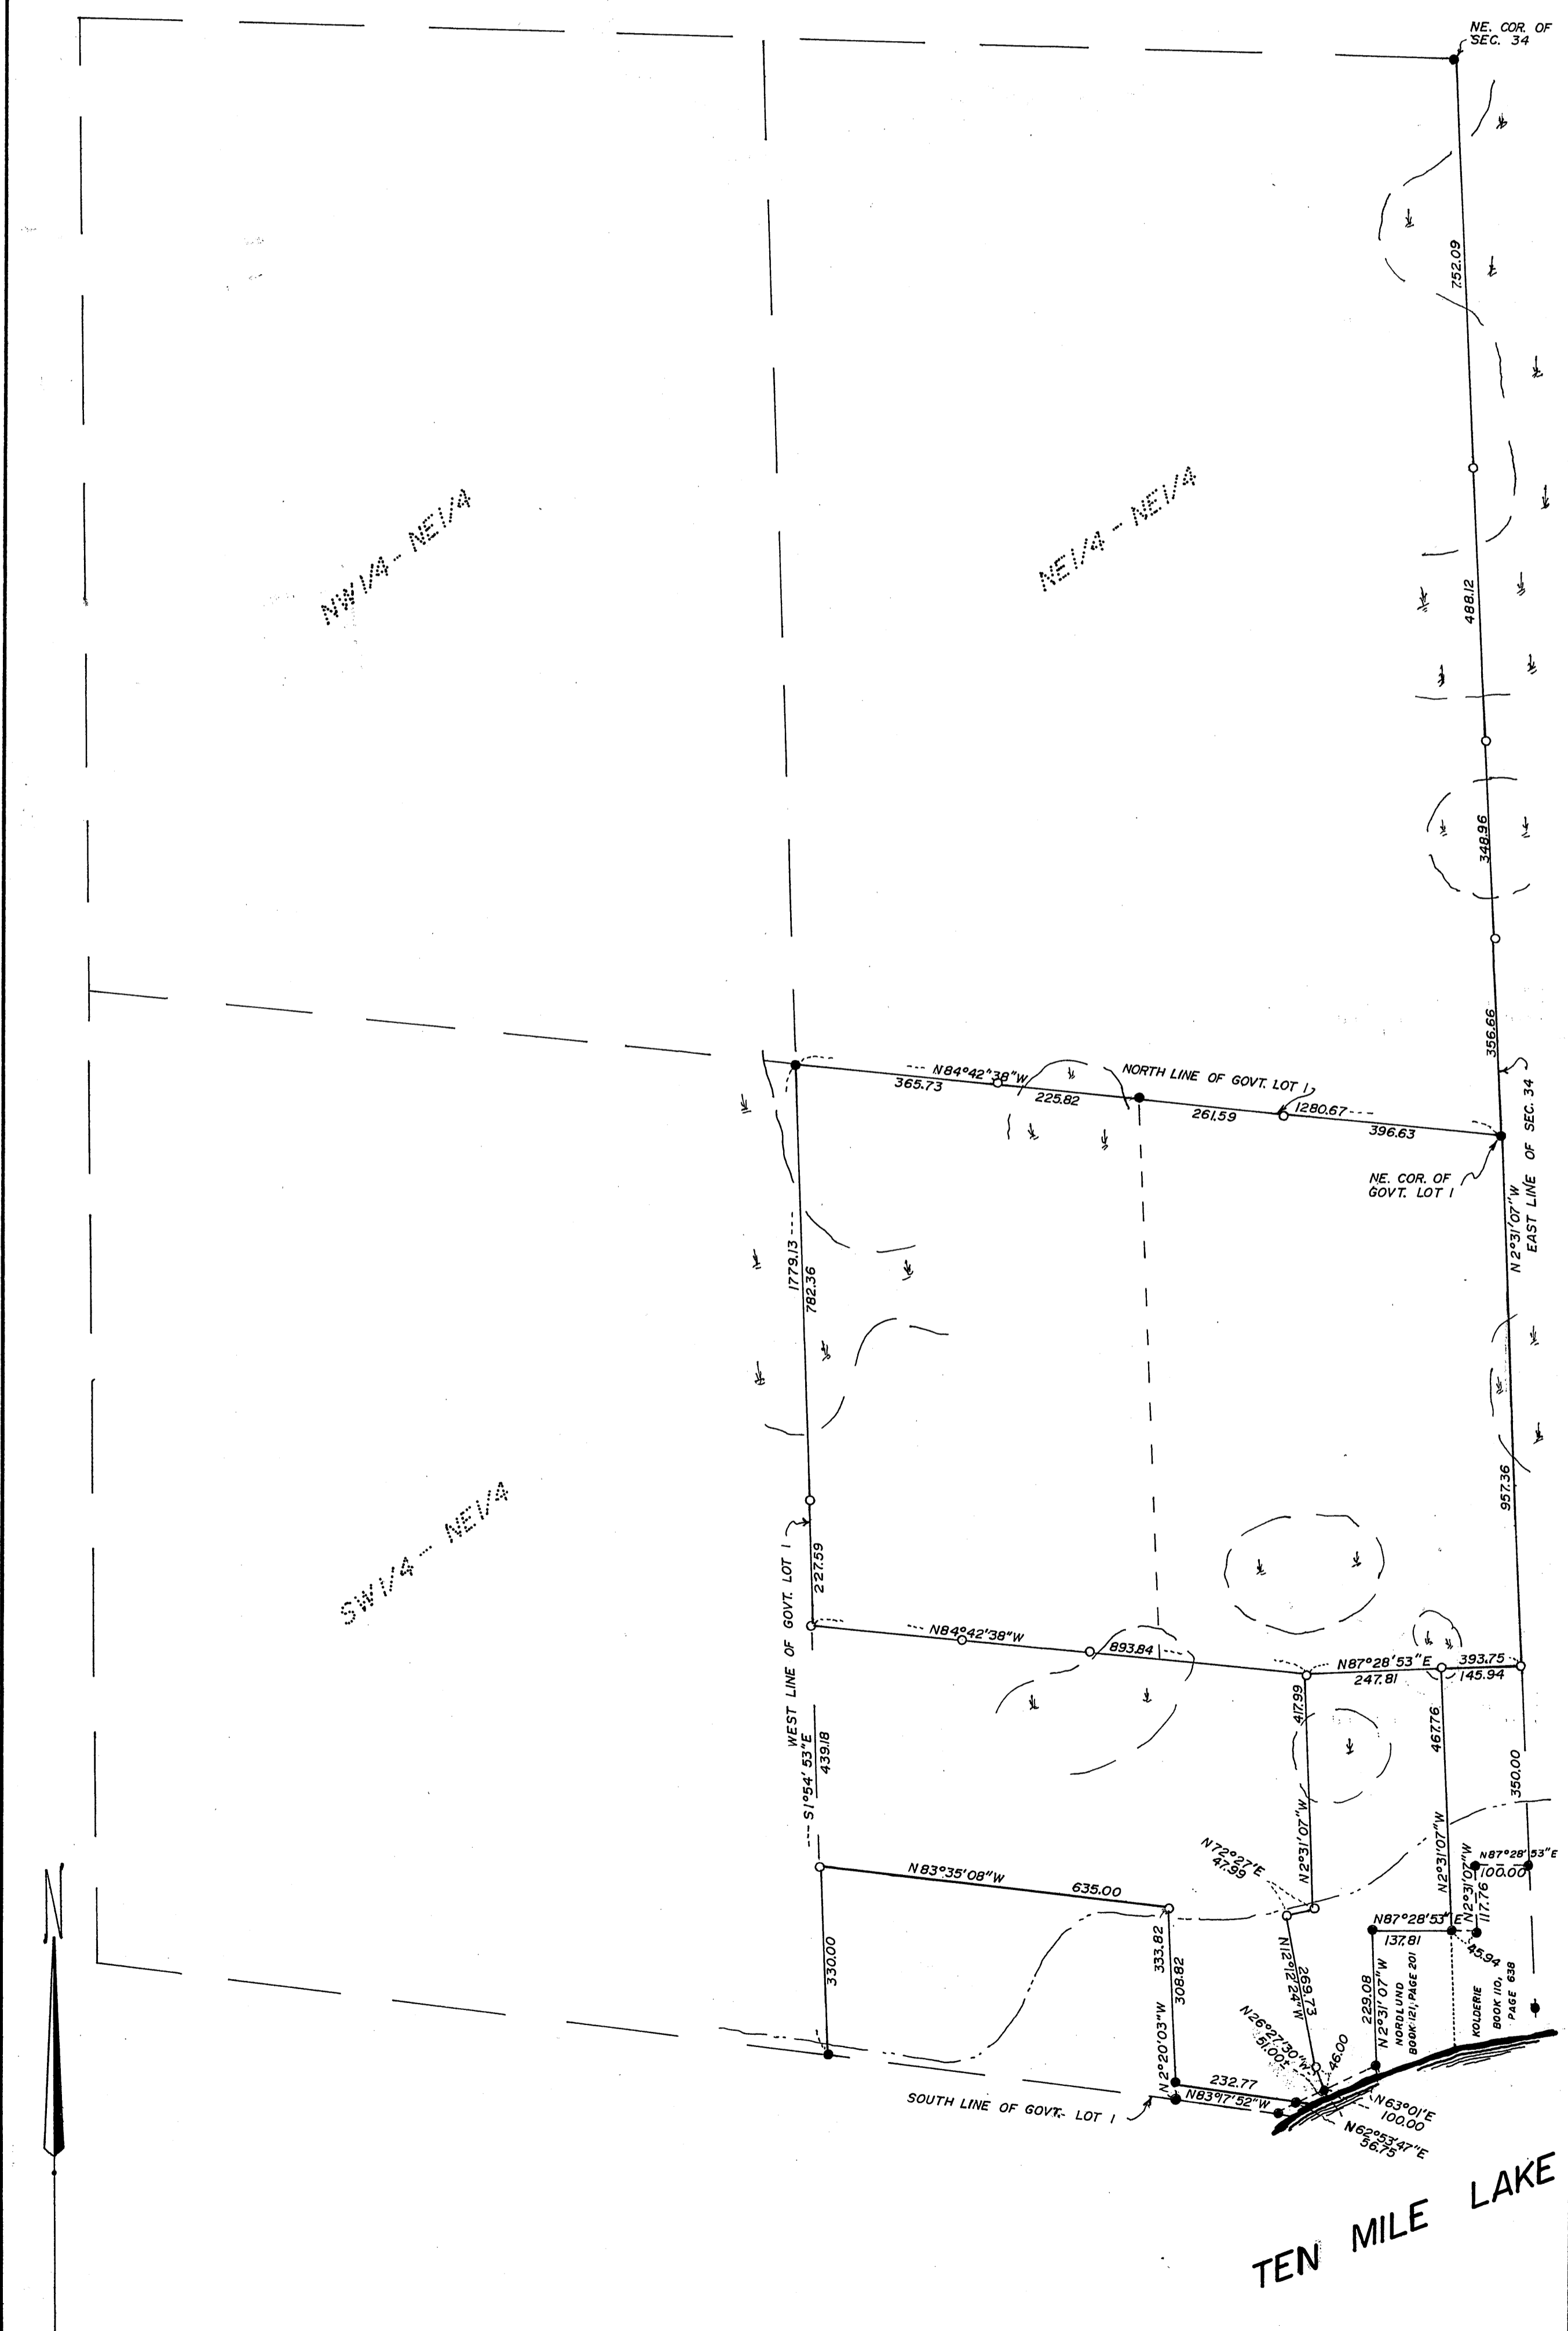


SCALE 1"=200'  
 ● = IRON MONUMENT IN PLACE  
 ○ = 2" IRON PIPE MONUMENT ESTABLISHED  
 ↓ = LOW WET AREA

I hereby certify that this survey, plan, or report was prepared by me or under my direct supervision and that I am a duly Registered Land Surveyor under the laws of the State of Minnesota.  
*Walter E. Ross*  
 Date 12-9-86 Reg. No. 11395

#6389

**CERTIFICATE OF SURVEY**  
 THE NE 1/4 OF SEC. 34,  
 T.141 N., R.31W.

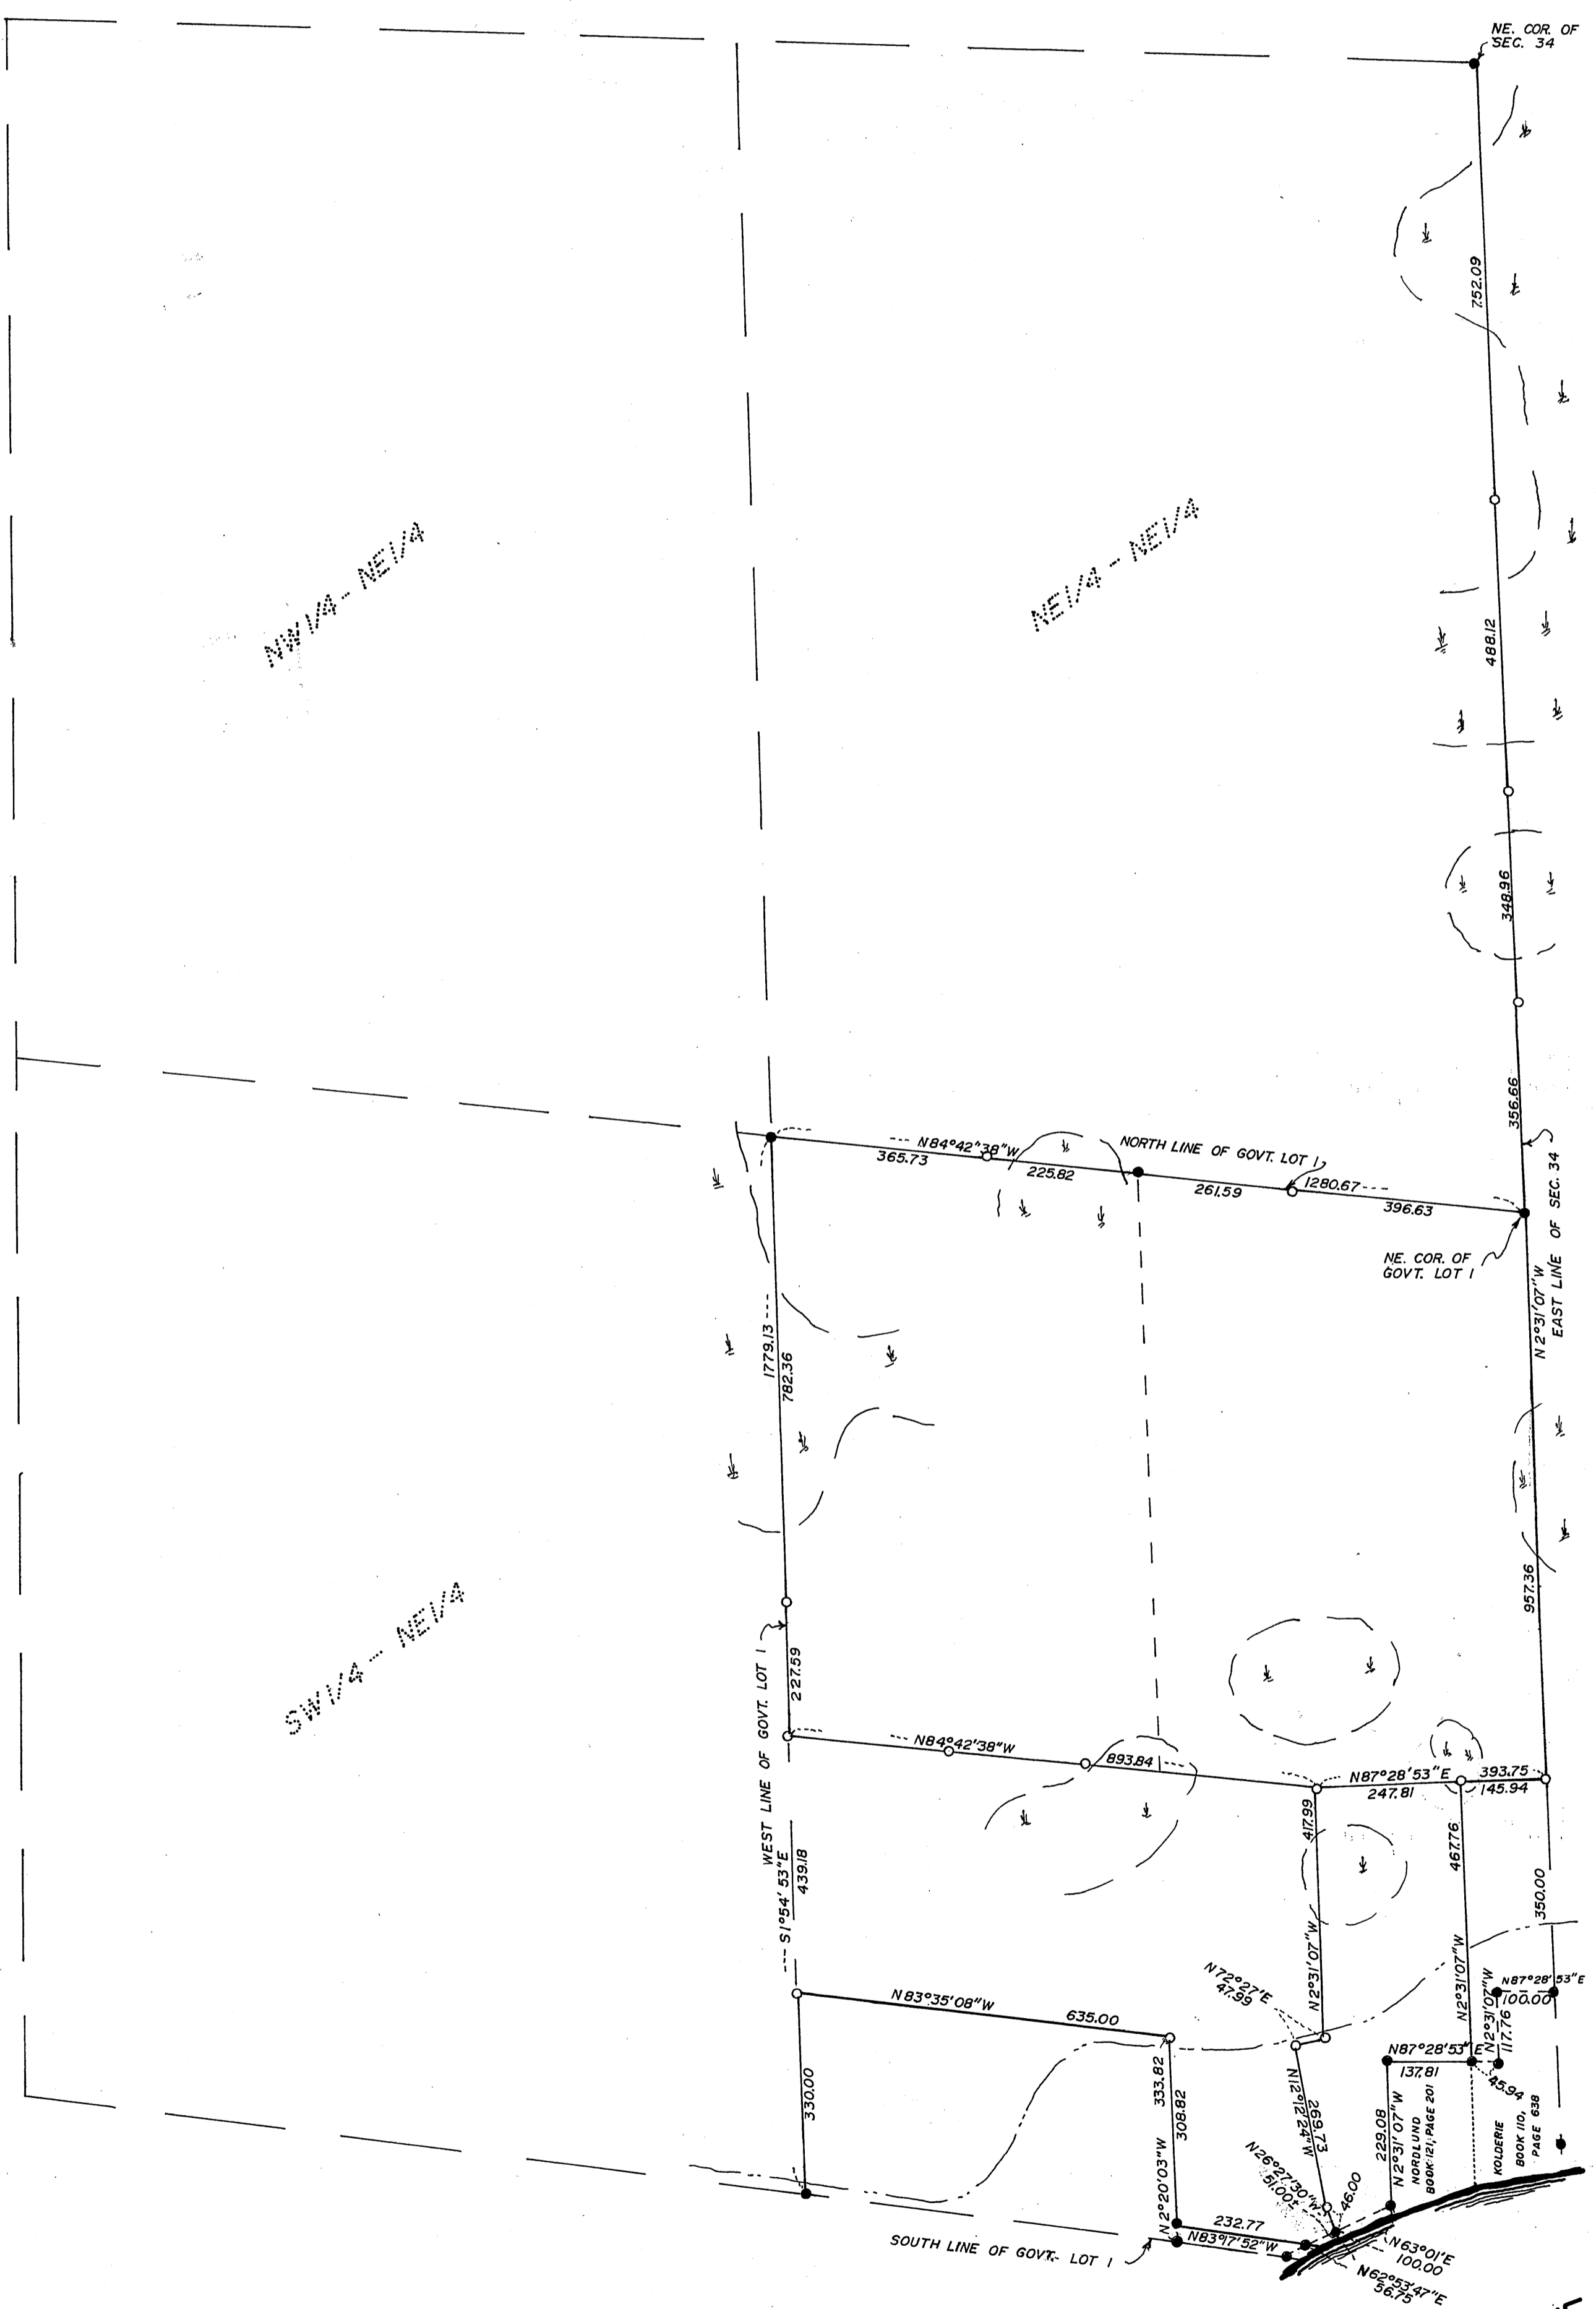

SCALE 1"=200'  
 ● = IRON MONUMENT IN PLACE  
 ○ = 2" IRON PIPE MONUMENT ESTABLISHED  
 ↓ = LOW WET AREA

I hereby certify that this survey, plan, or report was prepared by me or under my direct supervision and that I am a duly Registered Land Surveyor under the laws of the State of Minnesota.  
*Walter E. Ross*  
 Date 12-9-86 Reg. No. 11395

#6389