

ROGER A. MUSTONEN  
HACKENSACK, MINN., 56452  
675-6480

W. J. "BILL" SPAIN, JR. & ASSOCIATES  
Registered Land Surveyor No. 2003

218-682-2566

HACKENSACK, MINN., 56452

EARL SCHULTZ  
JENKINS, MINN., 56456  
568-5986

PLAT OF SURVEY  
PART OF GOVT. LOT 4  
AND NE1/4 - SW1/4  
SEC. 25, T.14 N., R.31 W.  
CASS COUNTY, MINNESOTA

I hereby certify that this survey, plan or report was prepared by me or under my direct supervision and that I am a duly Registered Land Surveyor under the laws of the State of Minnesota.

*W. J. Spain, Jr.*

Date 2/23/78 Reg. No. 2003


SCALE: 1" = 60'

⊙ = IRON MONUMENT IN PLACE

○ = IRON MONUMENT PLACED THIS SURVEY

□ = IRON MONUMENT LOST OR REMOVED, NOT REPLACED

I.M. = IRON MONUMENT

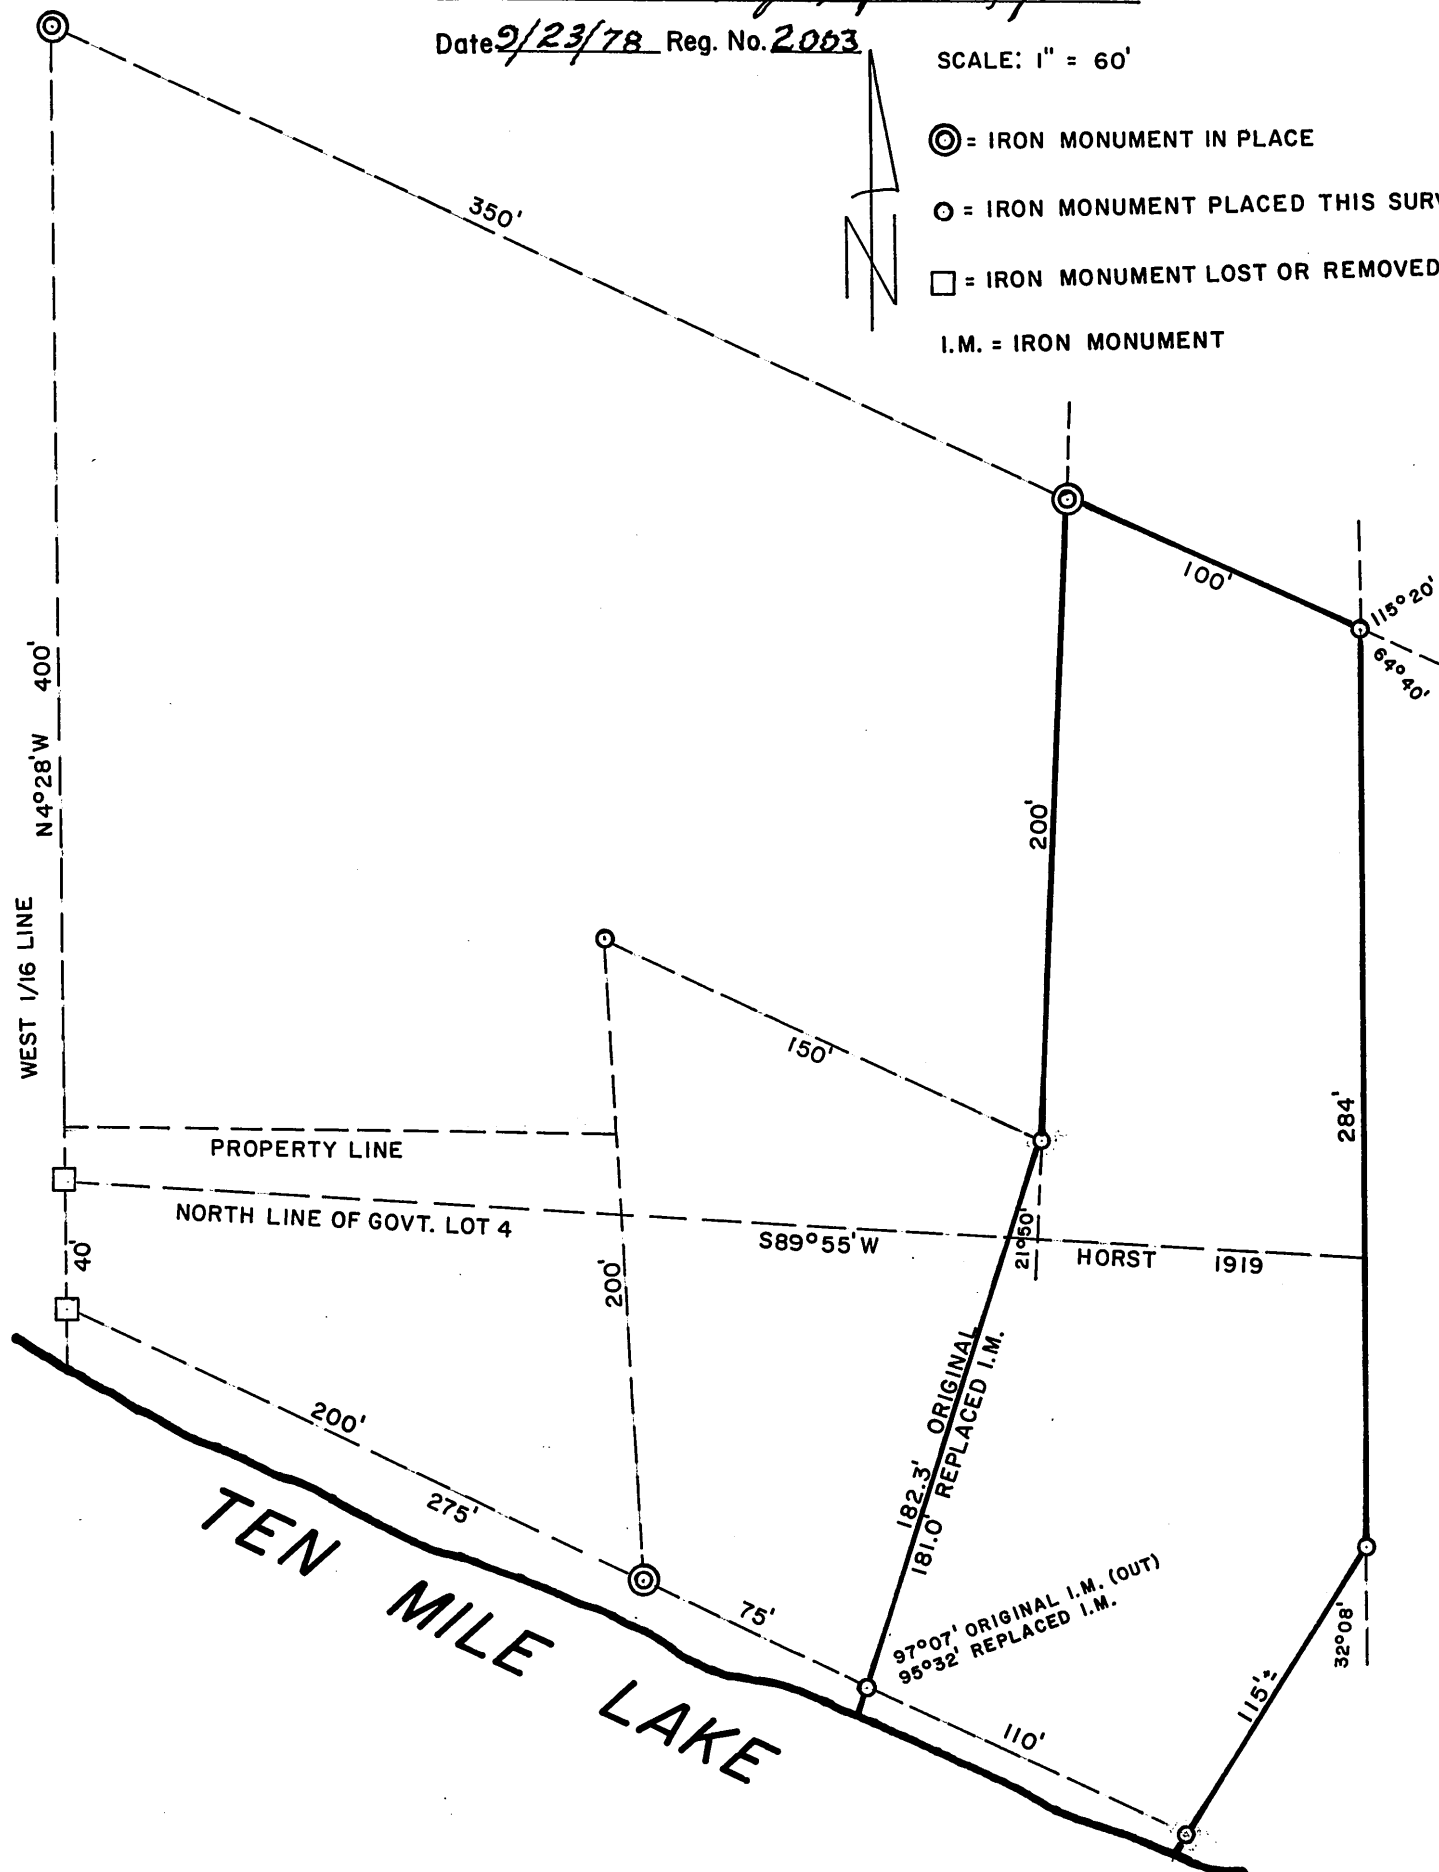

#6390