


**CERTIFICATE OF SURVEY**  
 PART OF GOVT. LOT 5, SEC. 9,  
 T.143 N., R.31 W.

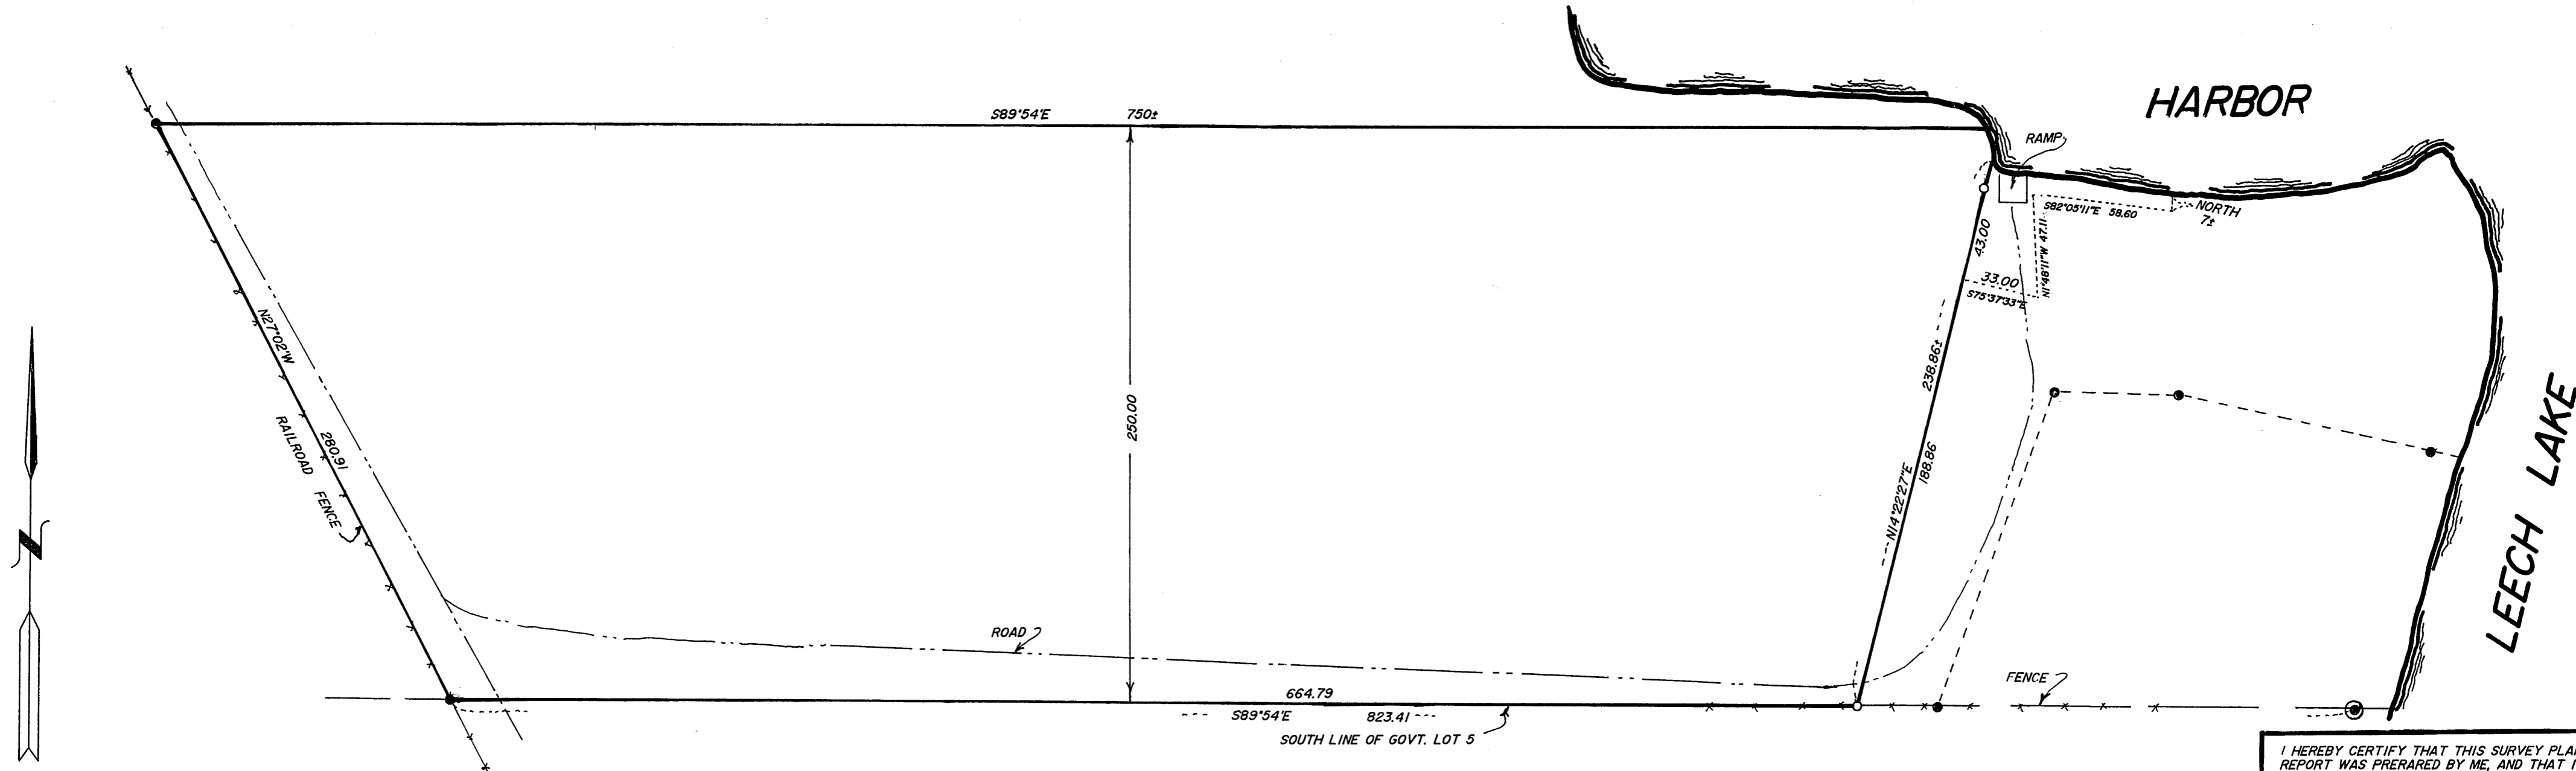

SCALE 1" = 50'  
 ● = IRON MONUMENT FOUND IN PLACE  
 ○ = IRON PIPE MONUMENT ESTABLISHED

CURO SURVEYING, HACKENSACK, MINN. 56452  
 OFFICE TELE. No. 218-675-6697

I HEREBY CERTIFY THAT THIS SURVEY PLAN  
 REPORT WAS PREPARED BY ME, AND THAT I AM  
 A DULY REGISTERED LAND SURVEYOR UNDER THE  
 LAWS OF THE STATE OF MINNESOTA.

*Walter E. Ross*  
 DATE 9-2-89 REG. No. 11395

6396