


**CERTIFICATE OF SURVEY**  
**THE NORTH LINE OF THE SW1/4, AND**  
**THE WEST LINE OF THE NW1/4-SW1/4**  
**PART OF S1/2-SW1/4**  
**OF SEC. 24, T.139N., R.31 W.**

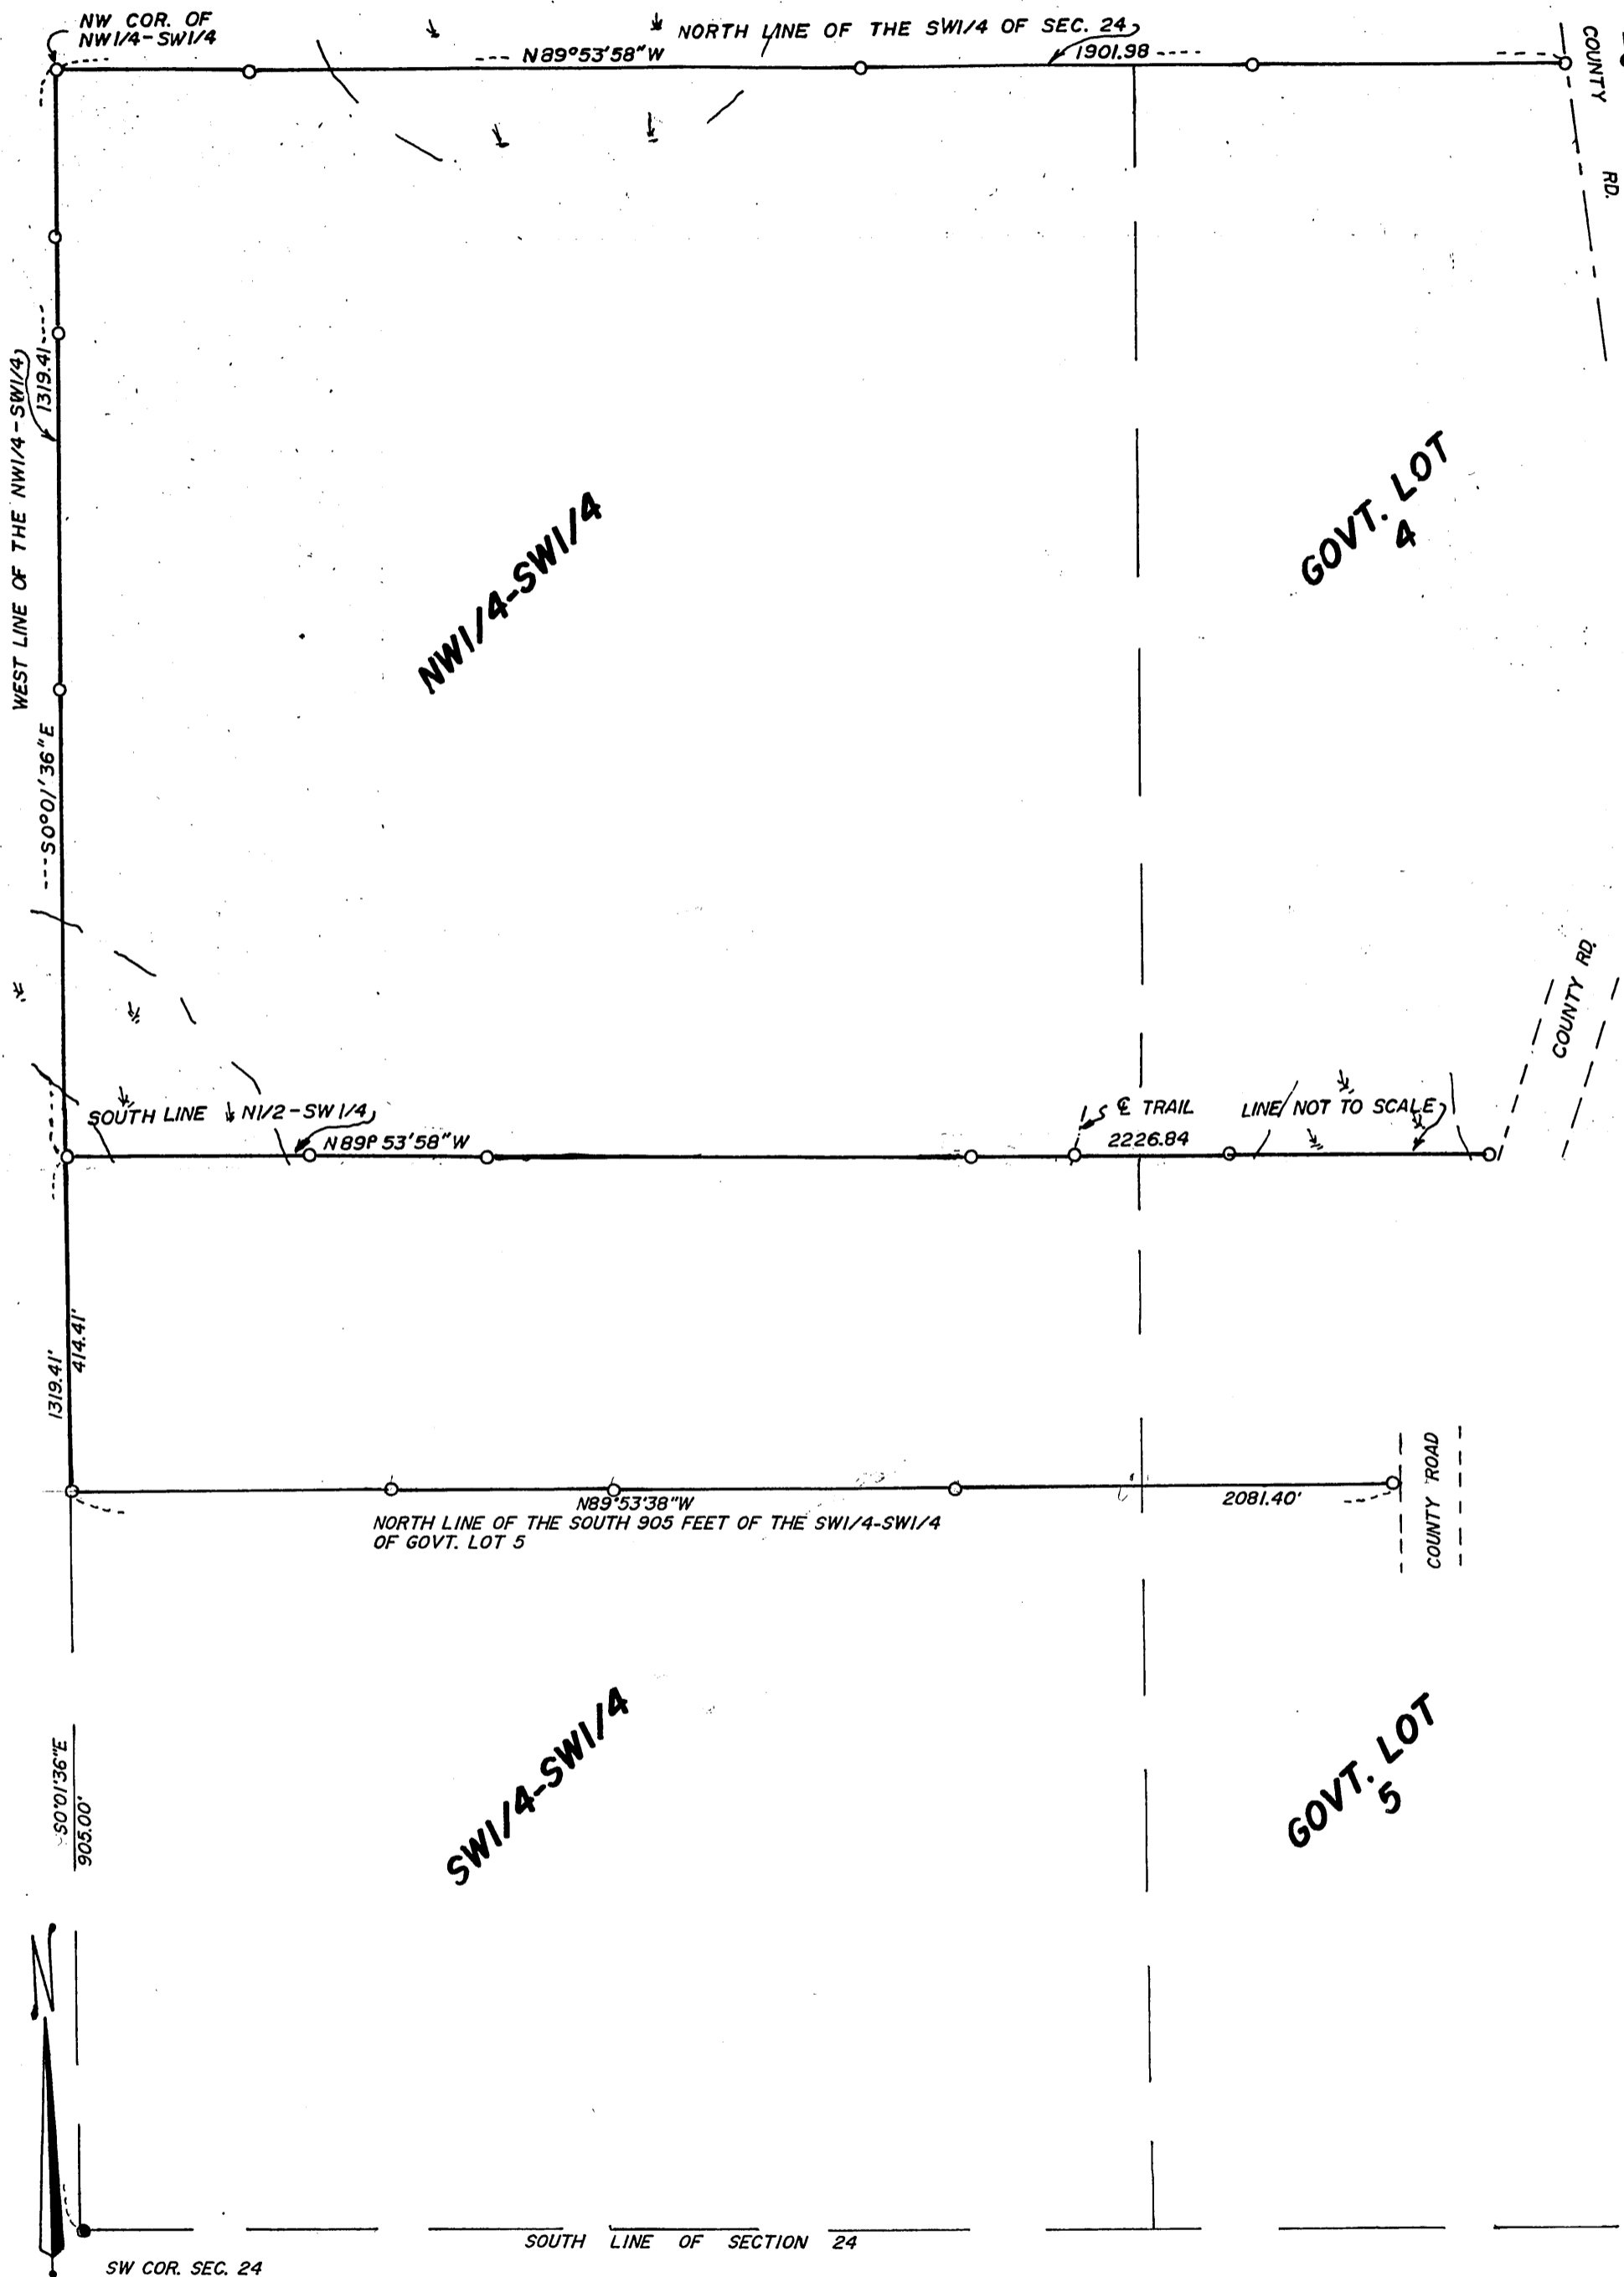


SCALE 1"=200'  
 ● = IRON MONUMENT IN PLACE  
 ○ = IRON PIPE MONUMENT ESTABLISHED  
 † = LOW WET AREA

I hereby certify that this survey, plan, or report was prepared by me or under my direct supervision and that I am a duly Registered Land Surveyor under the laws of the State of Minnesota.

Date 9-30-87 Reg. No. 11395  
*Walter P. Olson*  
 amended 10-26-88 W.P.O.

#6401

**CERTIFICATE OF SURVEY**  
**THE NORTH LINE OF THE SW1/4, AND**  
**THE WEST LINE OF THE NW1/4-SW1/4**  
**PART OF S1/2-SW1/4**  
**OF SEC. 24, T.139N., R.31 W.**

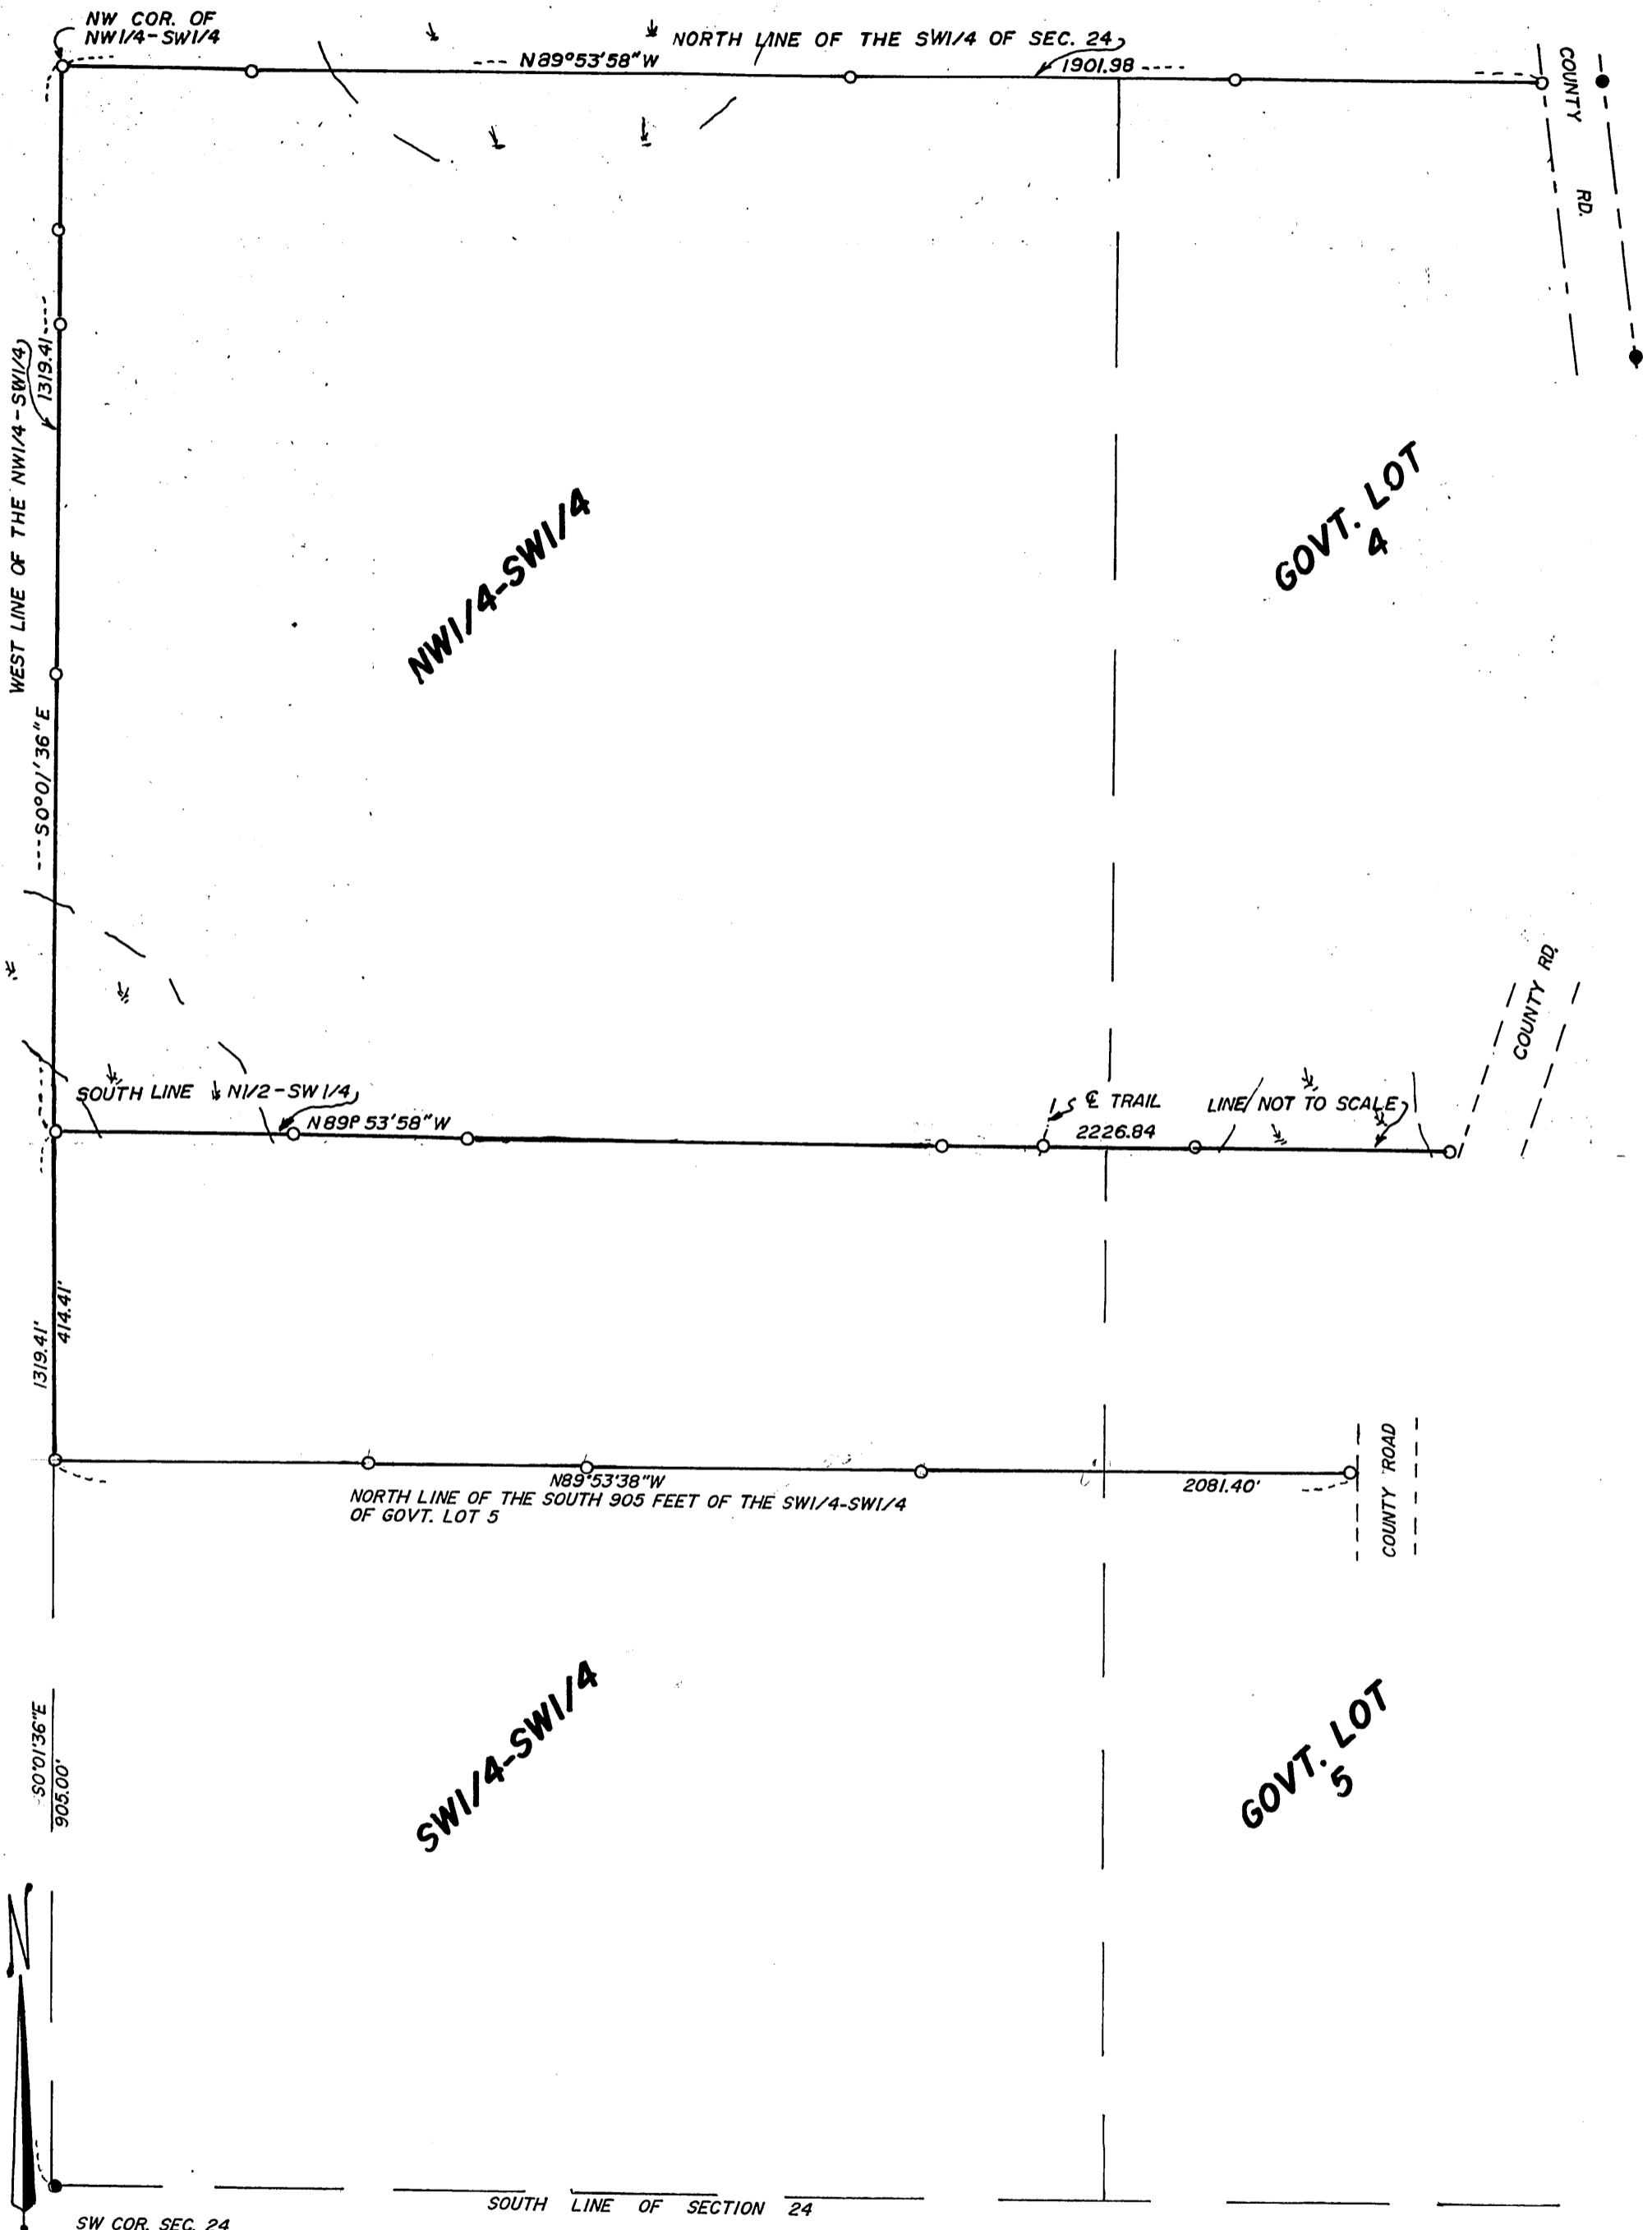

SCALE 1"=200'  
 ● = IRON MONUMENT IN PLACE  
 ○ = IRON PIPE MONUMENT ESTABLISHED  
 † = LOW WET AREA

I hereby certify that this survey, plan, or report was prepared by me or under my direct supervision and that I am a duly Registered Land Surveyor under the laws of the State of Minnesota.

*Walter P. Olson*

Date 7-30-87 Reg. No. 11395  
 amended 10-26-88 W.P.O.

#6401