


**CERTIFICATE OF SURVEY**  
 PART OF GOVT. LOT 8, SEC. 6,  
 T.140 N., R.25 W.

NE. COR. SEC. 6  
 SOUTH 3660.90  
 EAST LINE OF GOVT. LOT 9

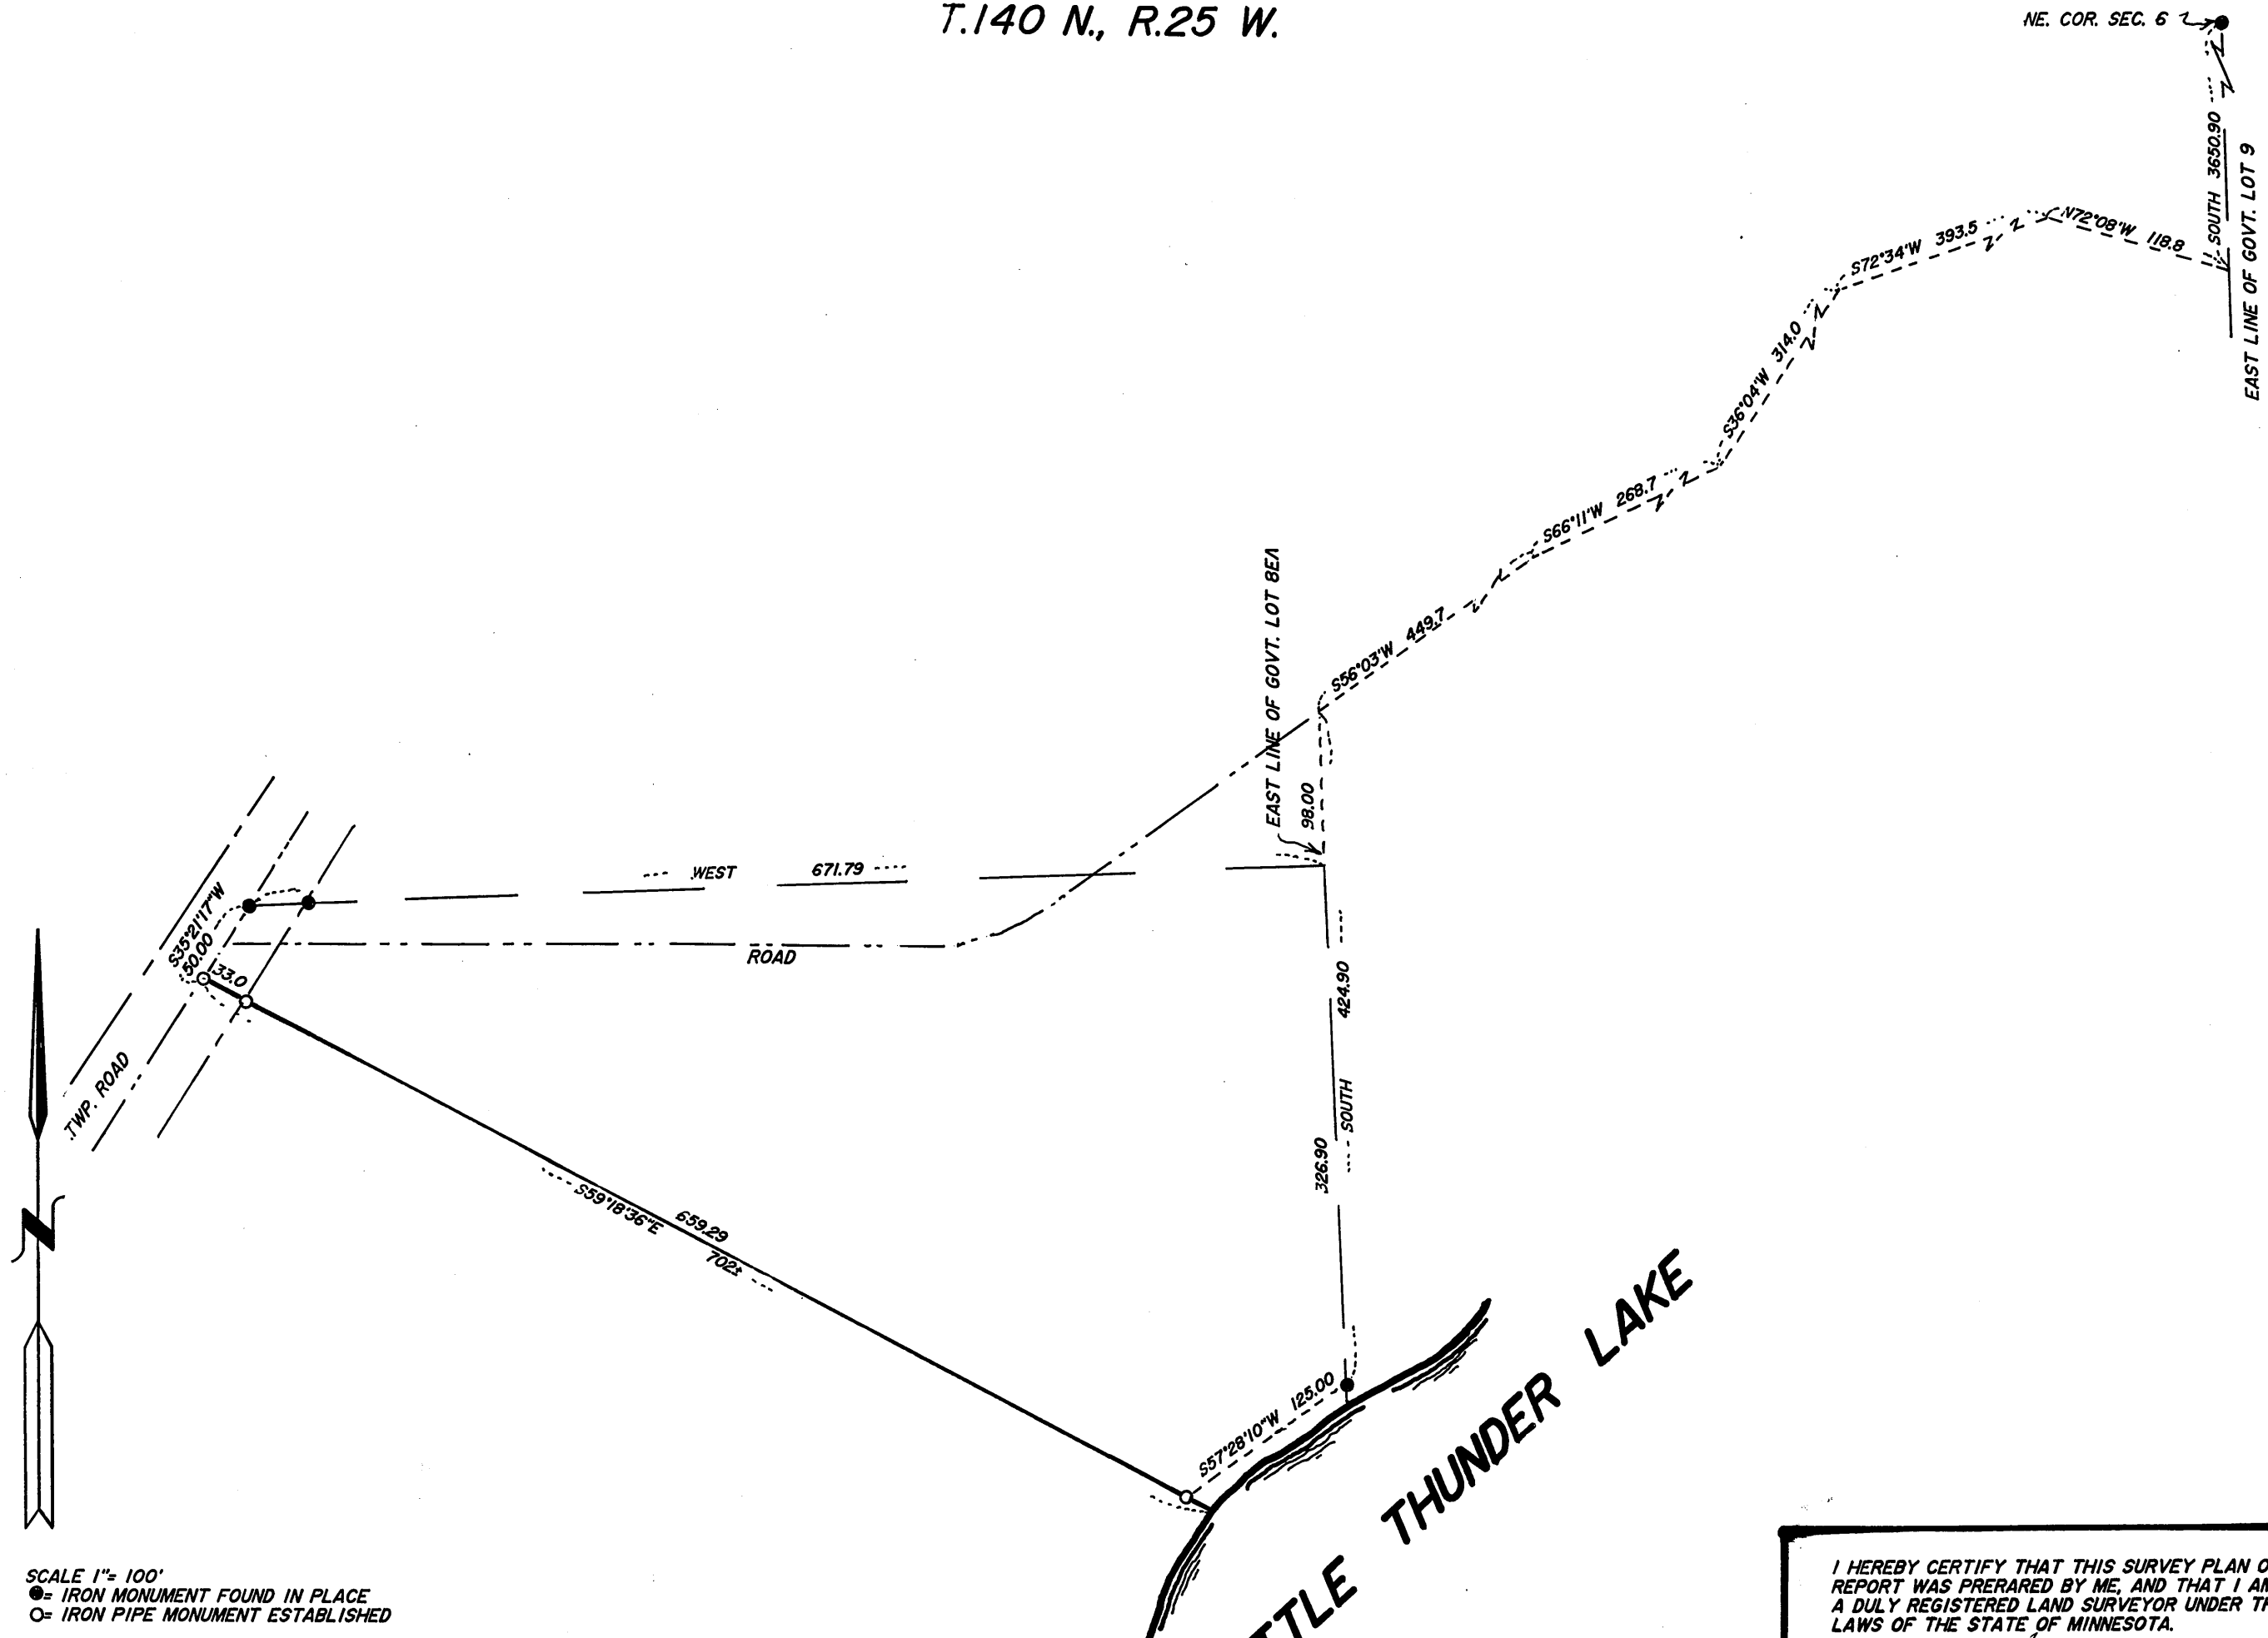

SCALE 1" = 100'  
 ● = IRON MONUMENT FOUND IN PLACE  
 ○ = IRON PIPE MONUMENT ESTABLISHED

CURO SURVEYING, HACKENSACK, MINN. 56452  
 OFFICE TELE. No. 218-675-6697

I HEREBY CERTIFY THAT THIS SURVEY PLAN OR REPORT WAS PREPARED BY ME, AND THAT I AM A DULY REGISTERED LAND SURVEYOR UNDER THE LAWS OF THE STATE OF MINNESOTA.  
*Walter E. Curo*  
 DATE 8-23-89 REG. No. 11395

#6415