


CERTIFICATE OF SURVEY
 PART OF GOVT. LOT 4, AND
 PART OF THE SW1/4-SW1/4
 SEC. 24, T. 140 N., R. 29 W

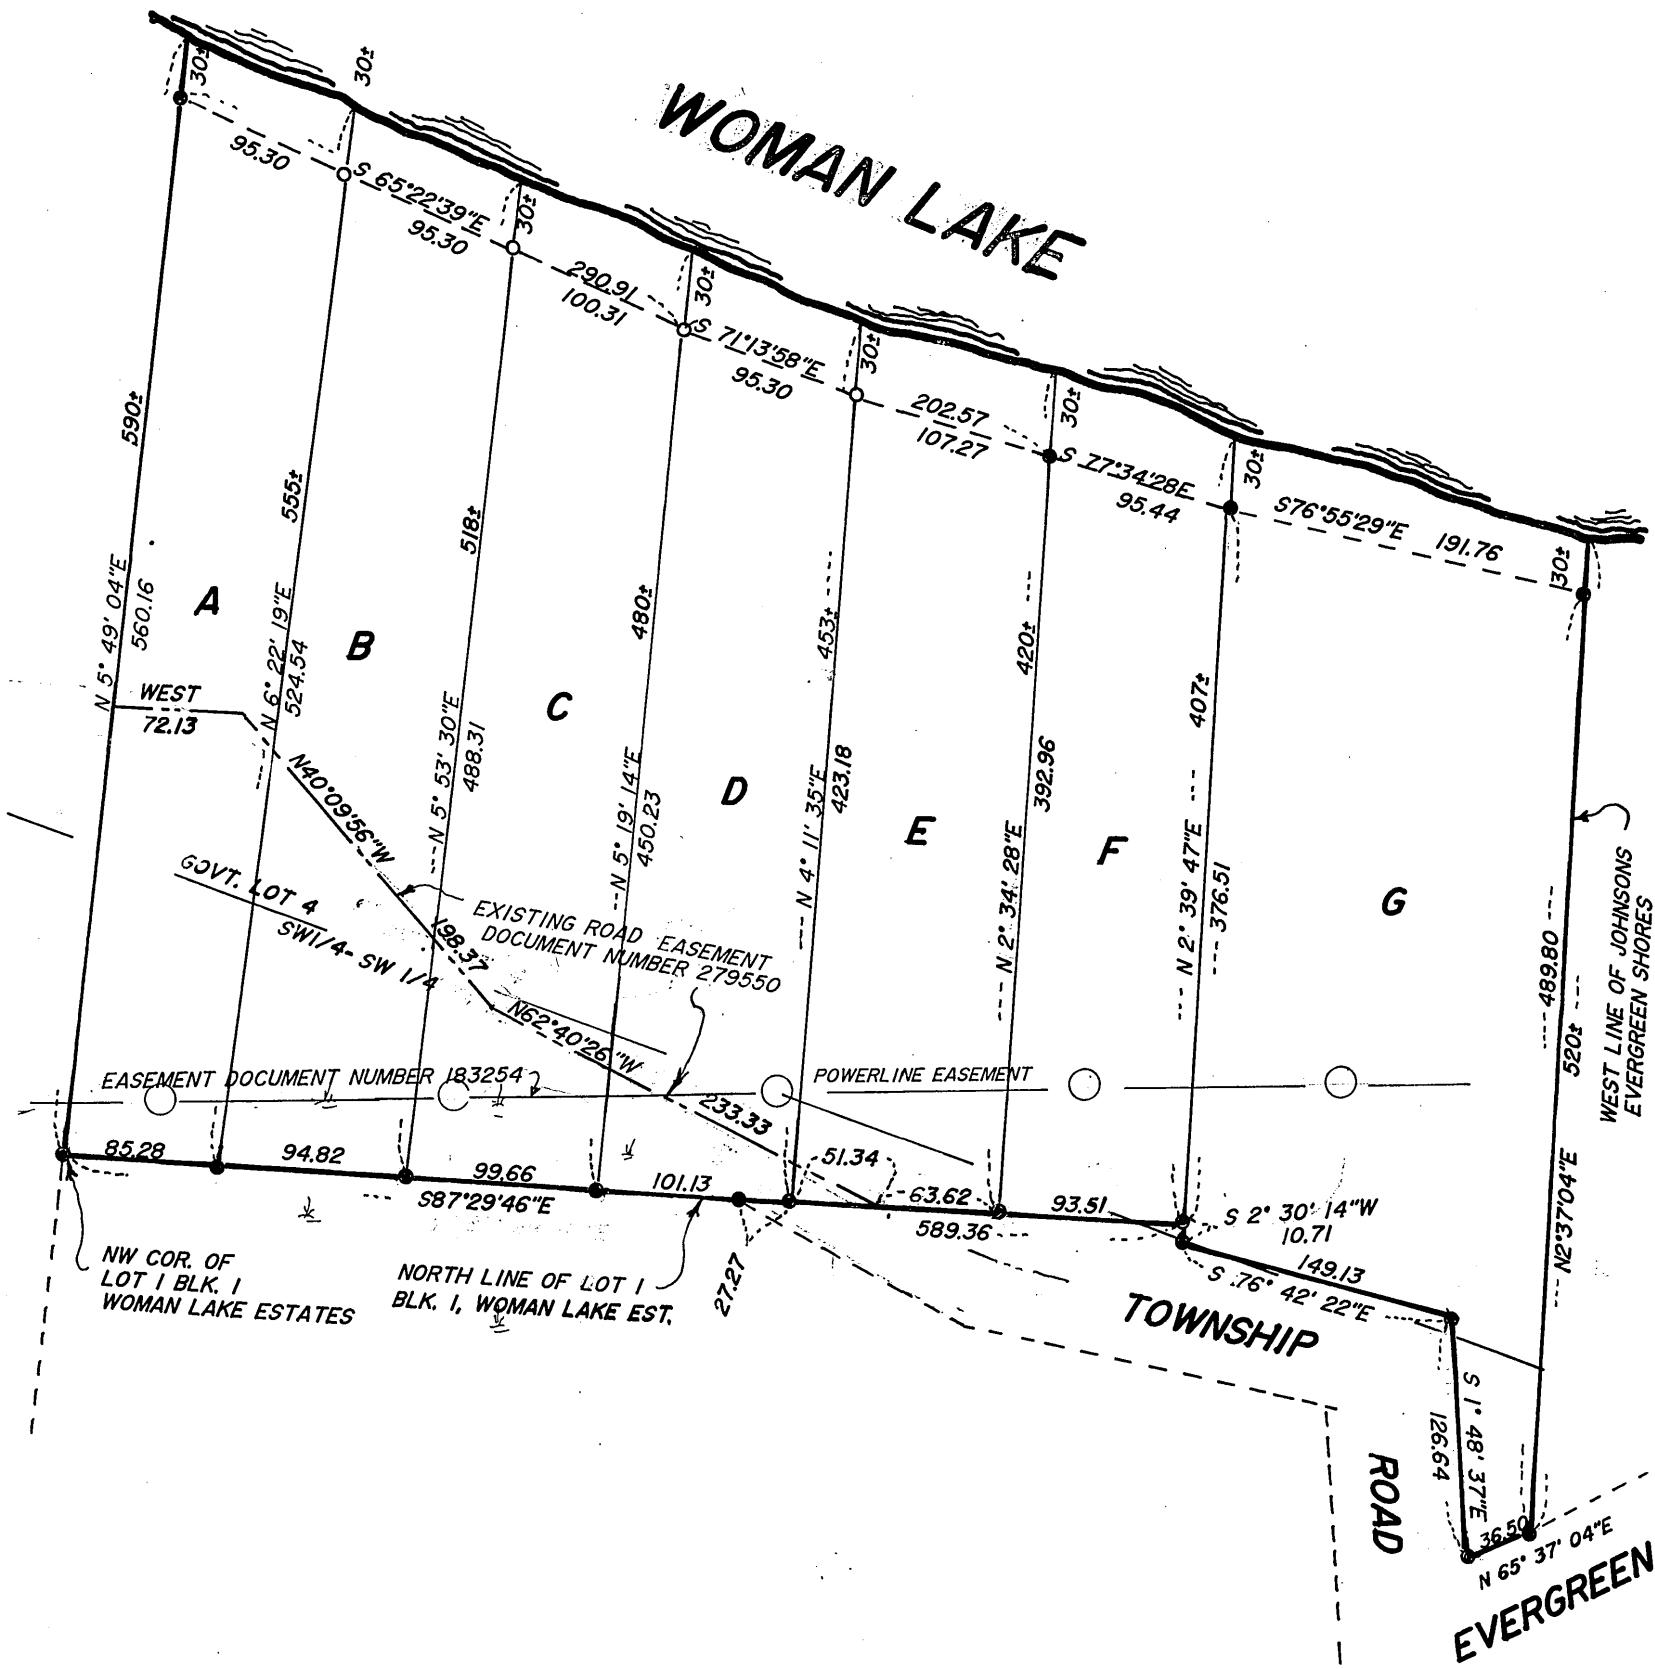

SCALE 1"=100'
 ●=IRON MONUMENT FOUND IN PLACE
 ○=IRON PIPE MONUMENT ESTABLISHED
 ✱=LOW WET AREA

CURO SURVEYING, HACKENSACK, MINN. 56452, TELE. No. 218-675-6697

I HEREBY CERTIFY THAT THIS SURVEY PLAN OR REPORT WAS PREPARED BY ME, AND THAT I AM A DULY REGISTERED LAND SURVEYOR UNDER THE LAWS OF THE STATE OF MINNESOTA.

Walter E. Curro
 DATE 1-7-98 REG. No. 11395
 amended 3-13-91 W.E.C.

16428