



**PLAT OF SURVEY**  
**PART OF GOVT. LOT 10**  
**SEC. 7, T.139 N., R. 29 W.**

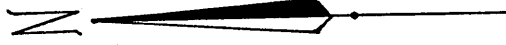

SCALE 1"=100'  
 BEARINGS ASSUMED  
 ●=IRON PIPE MONUMENT IN PLACE  
 ○=1/2" IRON PIPE MONUMENT STAMPED  
 11395 ESTABLISHED

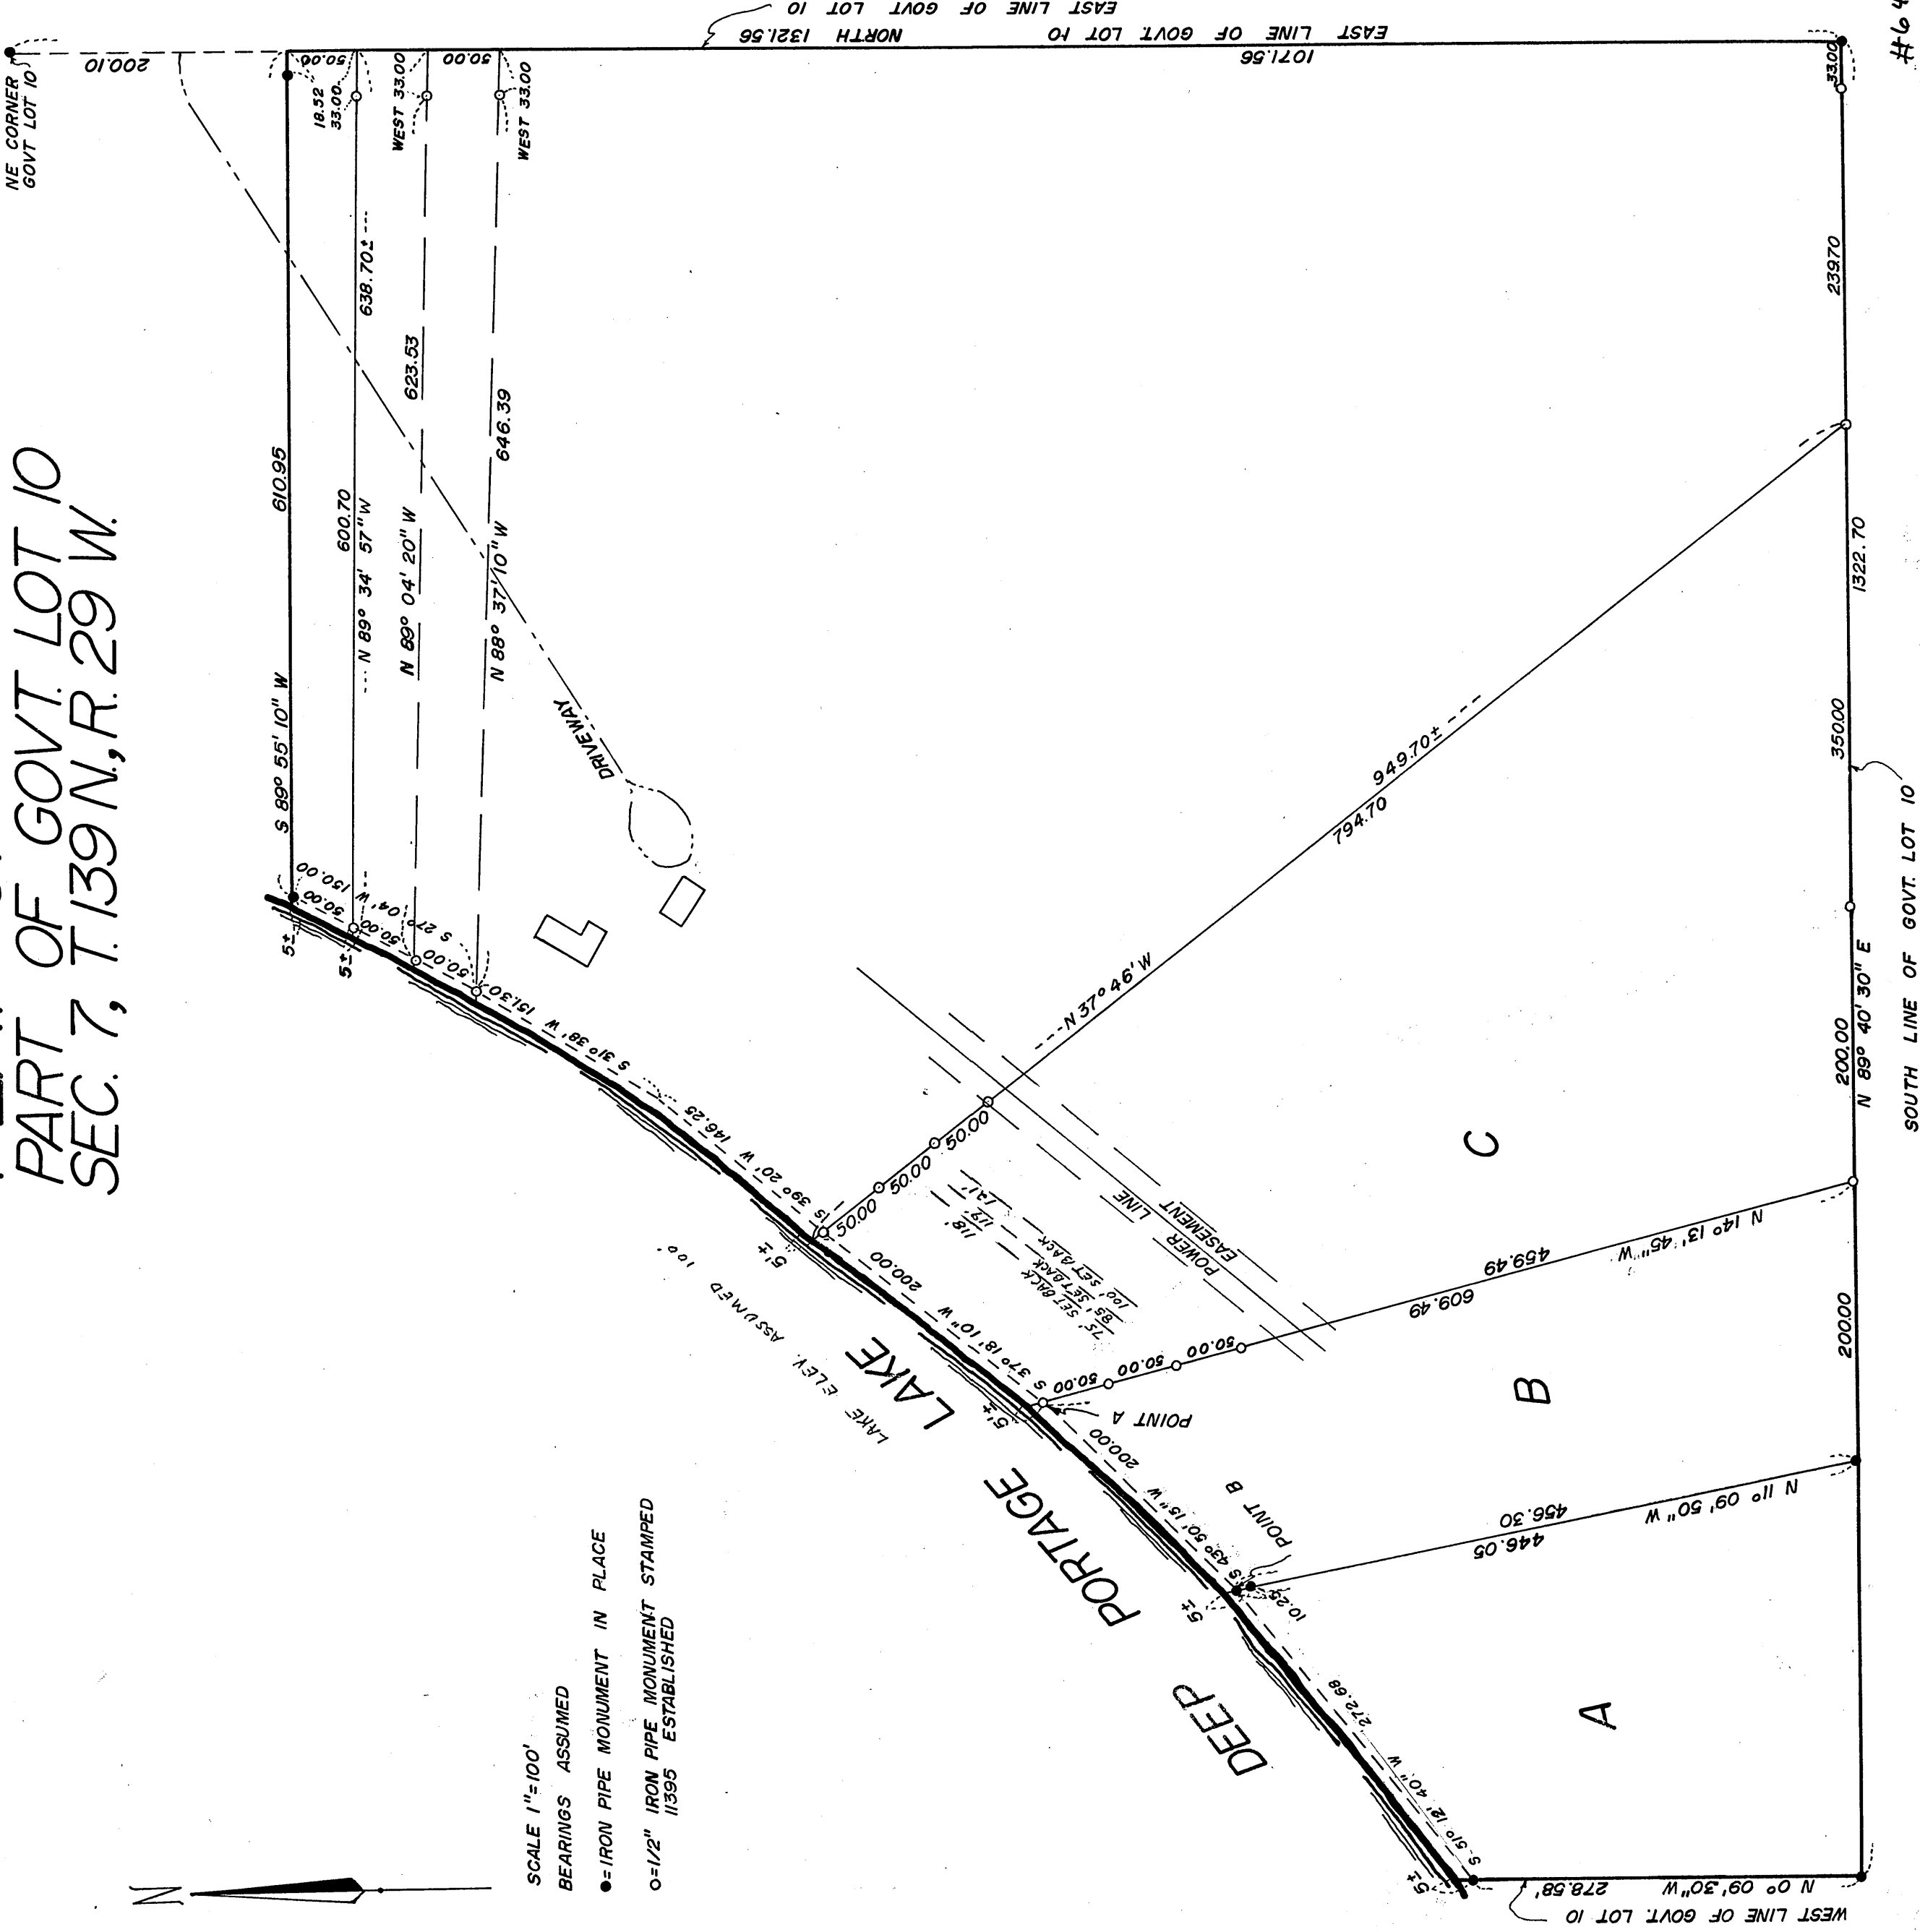

I hereby certify that this survey, plan, or report was prepared by me or under my direct supervision and that I am a duly Registered Land Surveyor under the laws of the State of Minnesota.

Walter S. Carr

Date 11-7-75 Reg. No. 11395


amended 6-1-76 W.S.C.

#6429

# PLAT OF SURVEY

## PART OF GOVT. LOT 10

### SEC. 7, T. 139 N., R. 29 W.

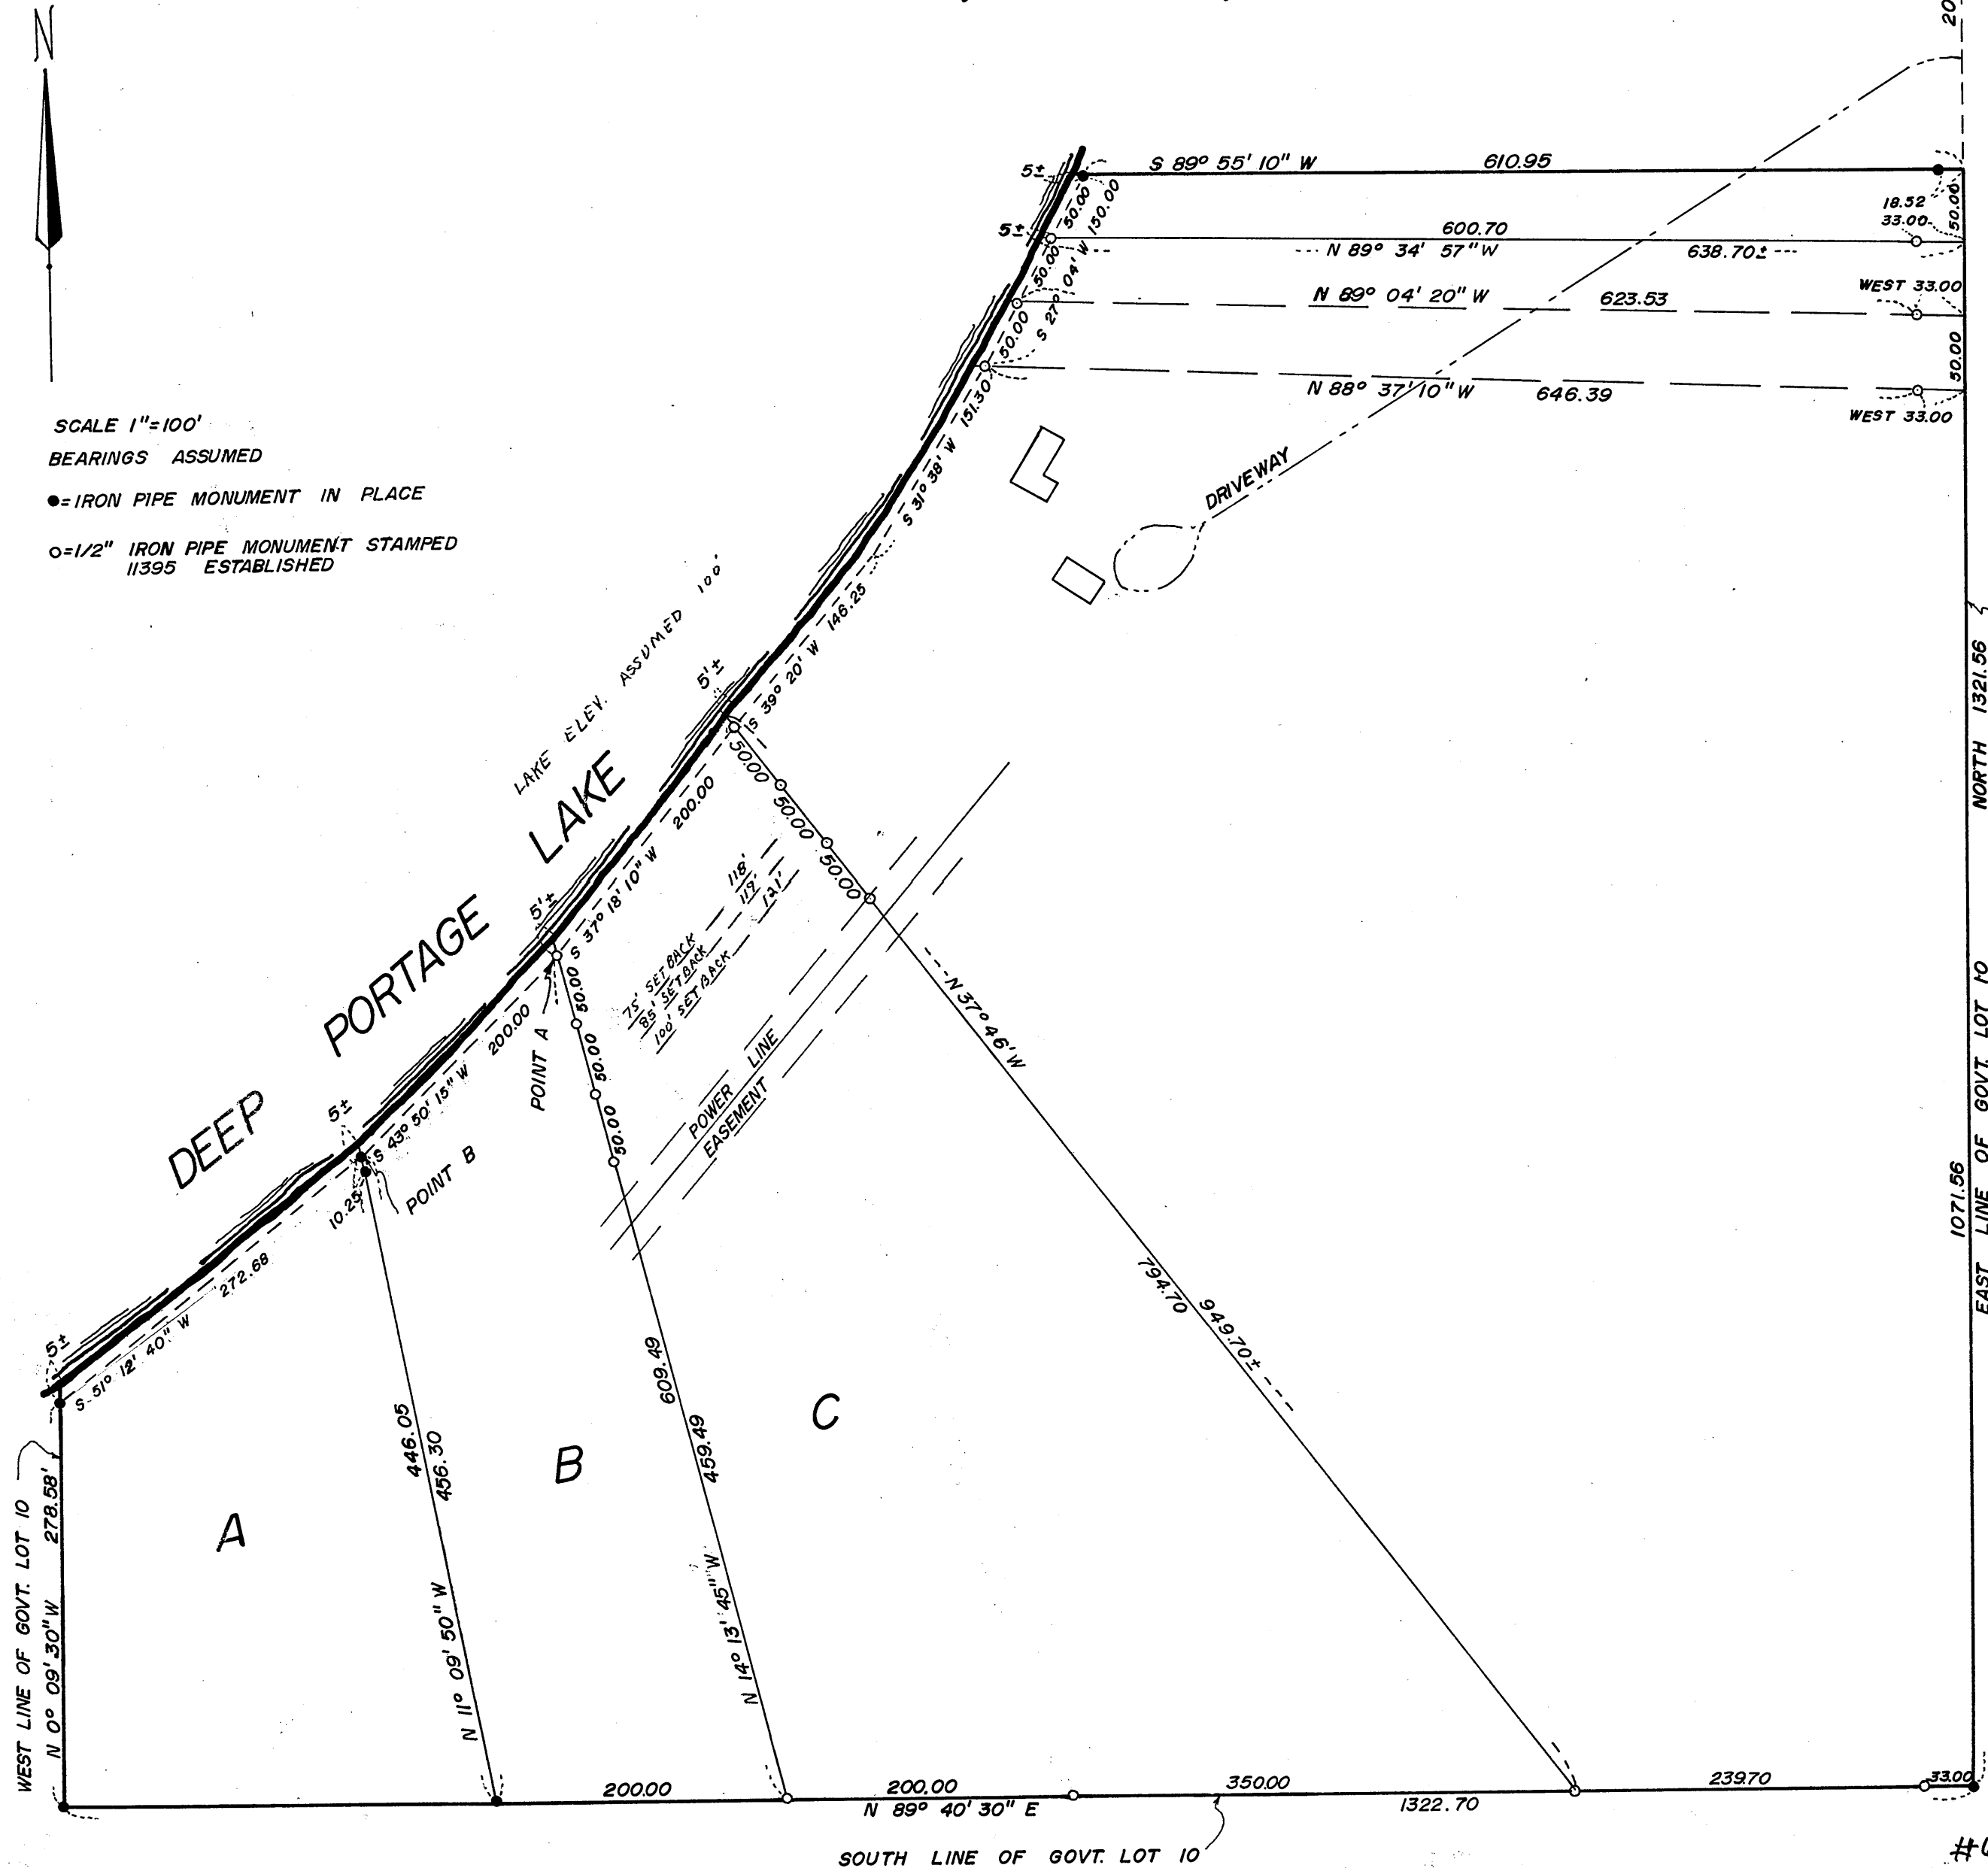

SCALE 1"=100'  
 BEARINGS ASSUMED  
 ●=IRON PIPE MONUMENT IN PLACE  
 ○=1/2" IRON PIPE MONUMENT STAMPED  
 11395 ESTABLISHED

NE CORNER  
 GOVT LOT 10

I hereby certify that this survey, plan, or report was prepared by me or under my direct supervision and that I am a duly Registered Land Surveyor under the laws of the State of Minnesota.

*Walker E. Curro*

Date 11-7-75 Reg. No. 11395  
 amended 6-1-76 W.E.C.

#6429