


NORTH LINE OF SOUTH 1/2 OF GOVT LOT 7

# PLAT OF SURVEY

OF PART OF GOVT LOT 7,  
SEC 5, T139N, R29W

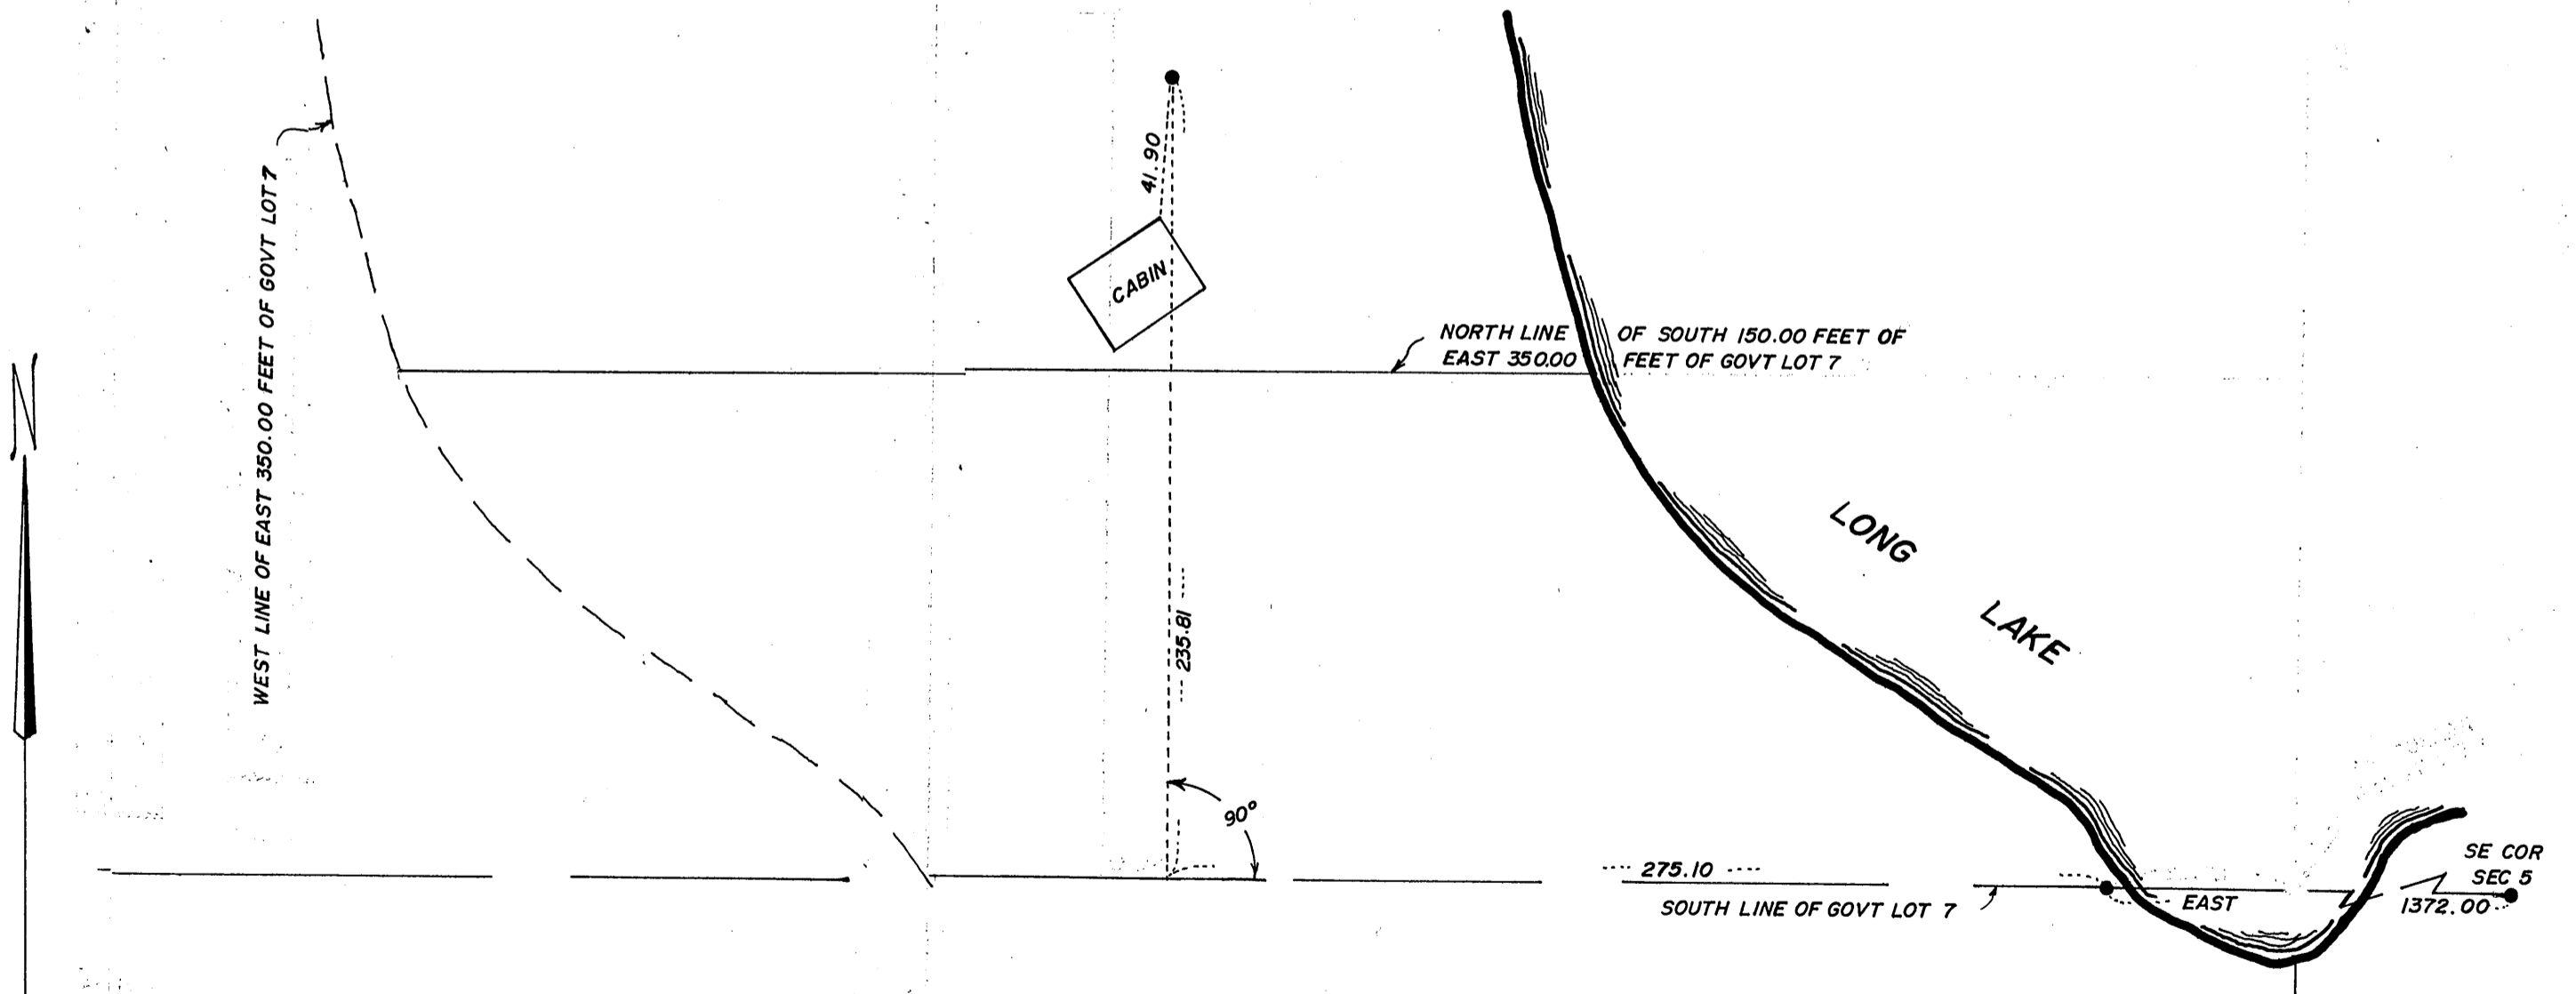

SCALE 1"=50'  
BEARINGS ASSUMED

- IRON PIPE MONUMENT IN PLACE
- IRON PIPE MON STAMPED 11395 ESTABLISHED

I HEREBY CERTIFY THAT THIS PLAT SHOWS A SURVEY MADE BY ME OR UNDER MY DIRECT SUPERVISION OF THE PROPERTY DESCRIBED ON THIS PLAT, THAT THE CORNERS ARE CORRECTLY PLACED AS SHOWN AND THAT ALL LOCATIONS HAVE BEEN CORRECTLY SHOWN, AND THAT I AM A DULY REGISTERED LAND SURVEYOR UNDER THE LAWS OF THE STATE OF MINNESOTA.

*Walter E. Linn*

Date 3-12-79 Reg. No. 11395