


CERTIFICATE OF SURVEY
 GOVT. LOT 8, AND
 PART OF GOVT. LOT 7, AND
 PART OF GOVT. LOT 9,
 SEC. 7, T.139N, R.29W

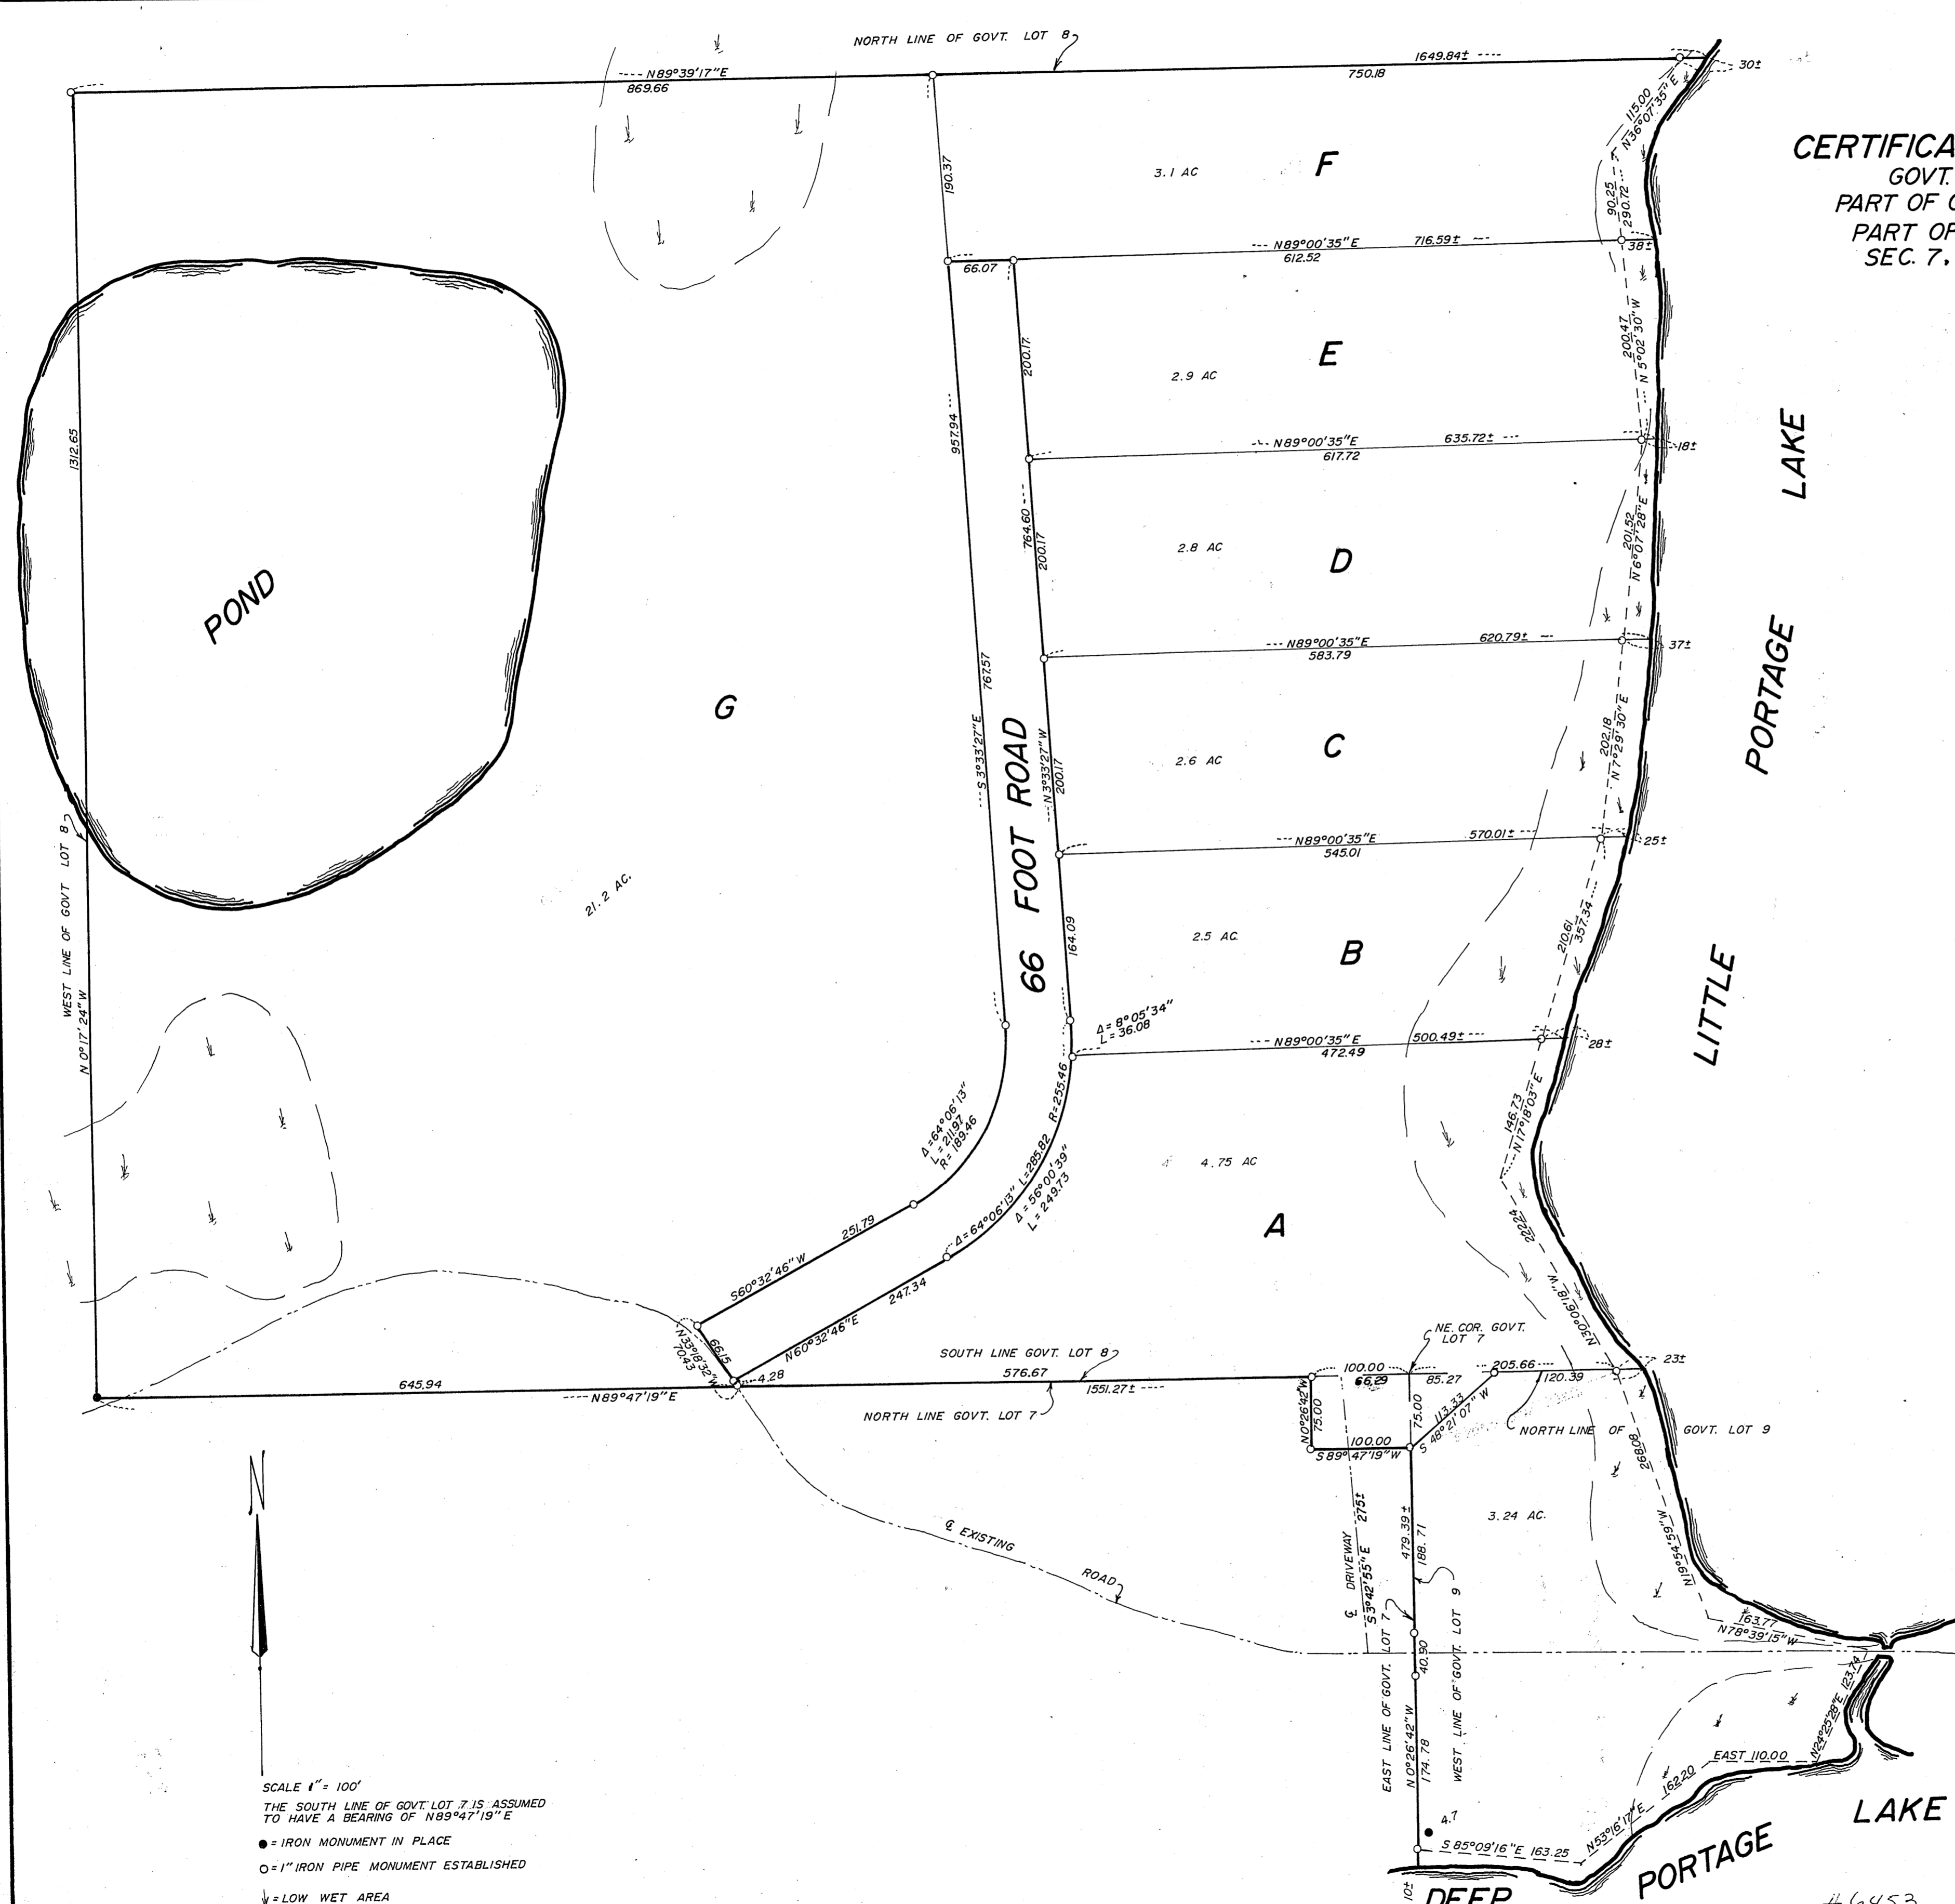

SCALE 1" = 100'
 THE SOUTH LINE OF GOVT. LOT 7 IS ASSUMED
 TO HAVE A BEARING OF N89°47'19" E
 ● = IRON MONUMENT IN PLACE
 ○ = 1" IRON PIPE MONUMENT ESTABLISHED
 ▽ = LOW WET AREA

I hereby certify that this survey, plan, or report was
 prepared by me or under my direct supervision and
 that I am a duly Registered Land Surveyor under the
 laws of the State of Minnesota.
Walter E. Coe
 Date 5-18-81 Reg. No. 11395

#6453