

ROGER A. MUSTONEN
HACKENSACK, MINN., 56452
682-2411


W. J. "BILL" SPAIN, JR. & ASSOCIATES
Registered Land Surveyor No. 2003
218-682-2568
HACKENSACK, MINN., 56452

EARL SCHULTZ
JENKINS, MINN., 56456
568-5986

PLAT OF SURVEY
PART OF GOVT. LOT 6 AND THE NORTH HALF (N1/2)
SEC. 4, T.139N., R.29W.
CASS COUNTY, MINN.

I hereby certify that this survey was prepared by me or
under my direct supervision and that I am a duly Registered
Land Surveyor under the laws of the State of Minnesota.

Date _____ Reg. No. _____

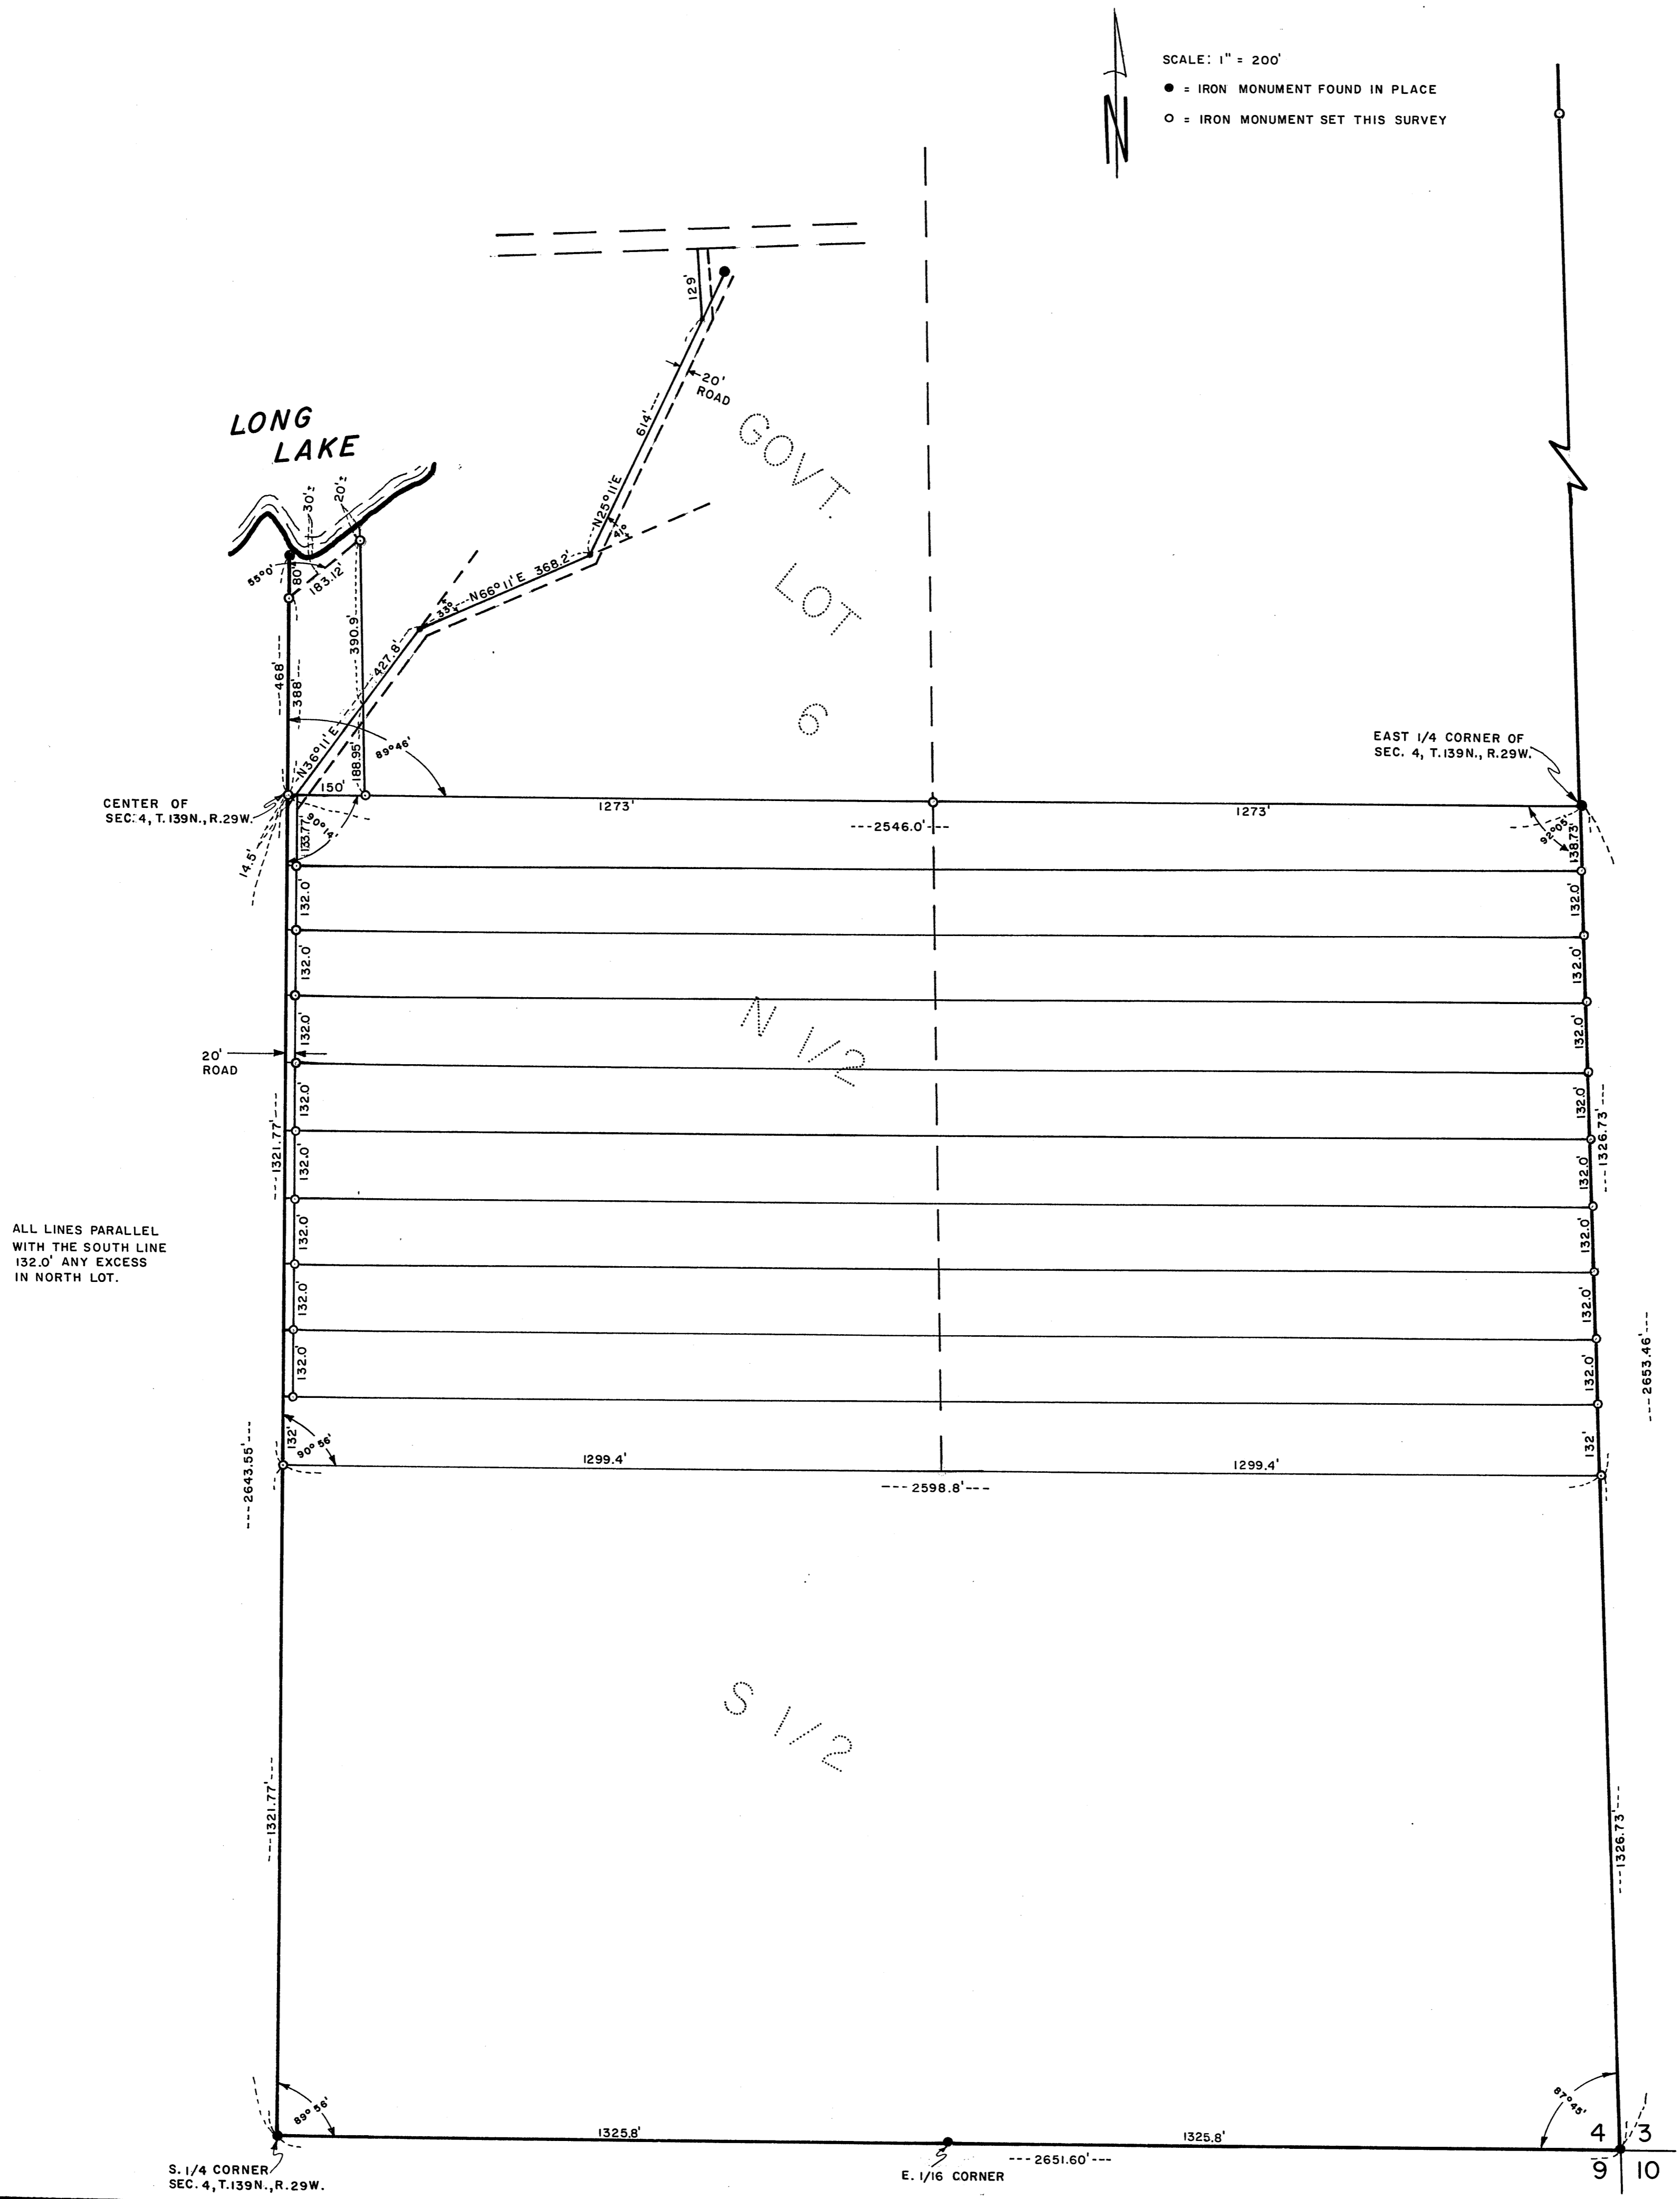

ALL LINES PARALLEL
WITH THE SOUTH LINE
132.0' ANY EXCESS
IN NORTH LOT.

#6461