


LONG LAKE No. 2

GOVT LOT 6

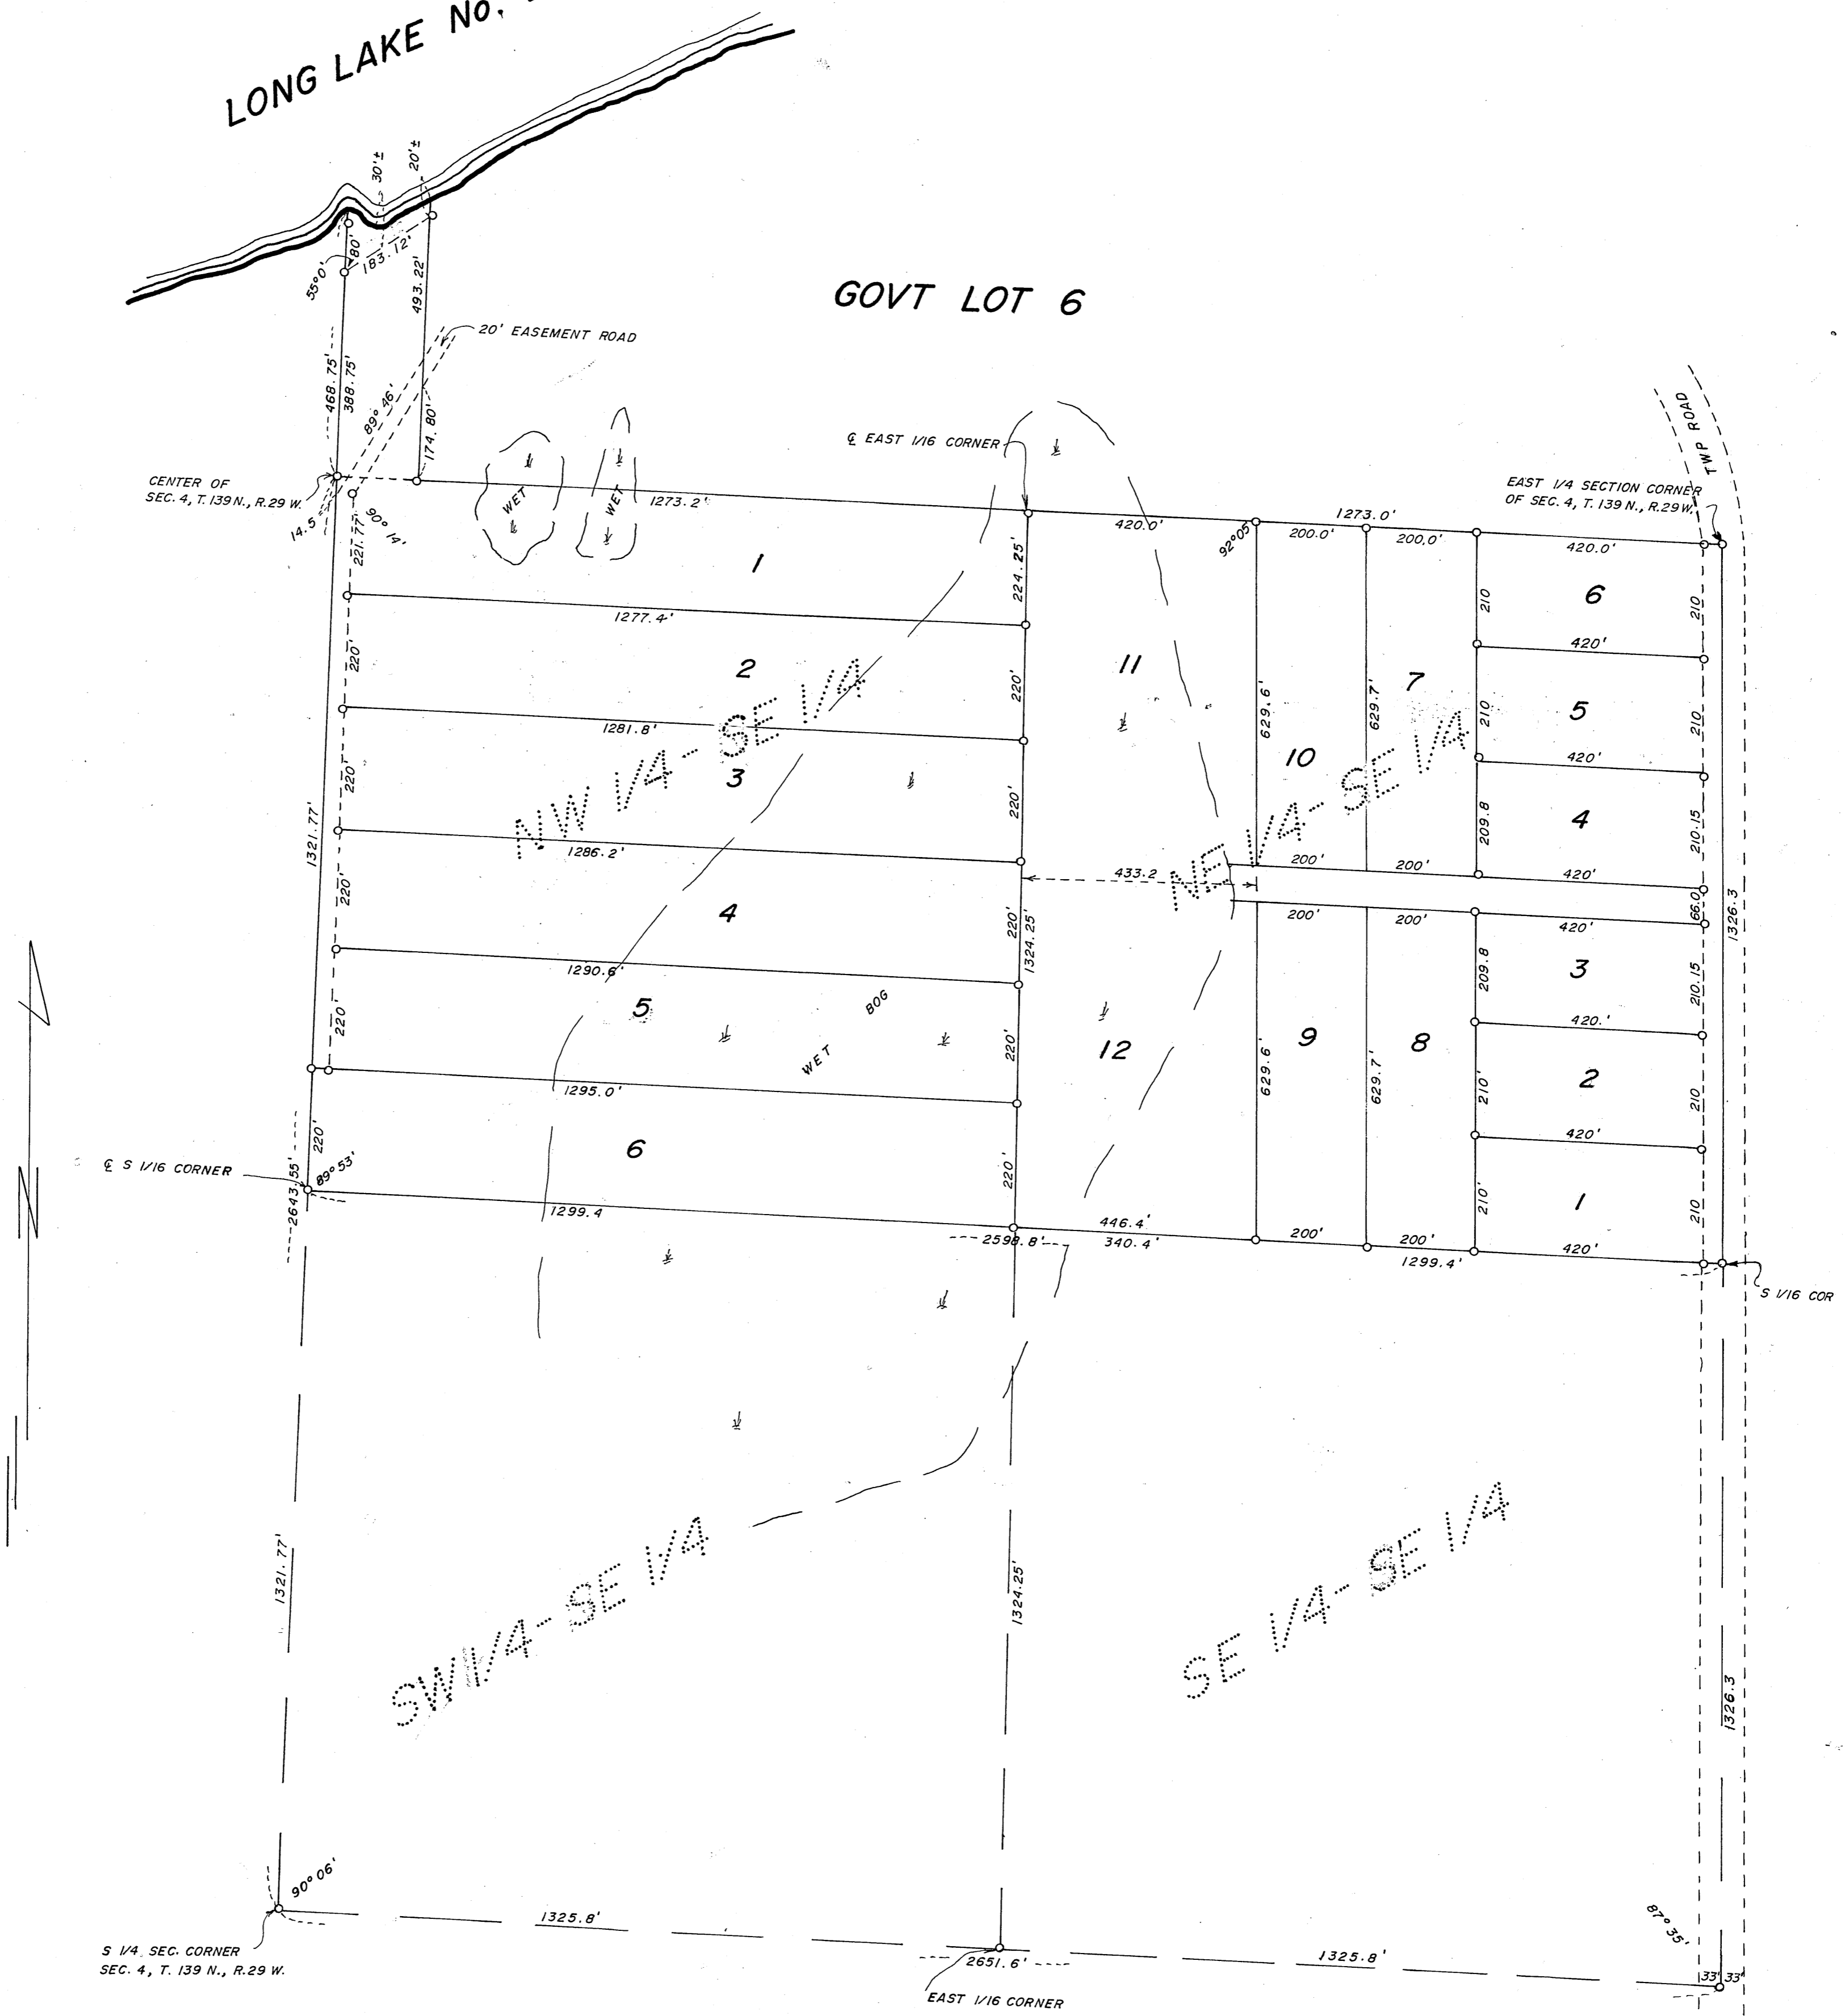

WEST 150 FEET GOVT LOT 6, SEC. 4, T. 139 N., R. 29 W.
 NORTH 1/2 OF SE 1/4, SEC. 4, T. 139 N., R. 29 W.
 SCALE 1" = 200'

- DENOTES IRON MONUMENT FOUND IN PLACE
- DENOTES IRON MONUMENT SET THIS SURVEY

I HEREBY CERTIFY THAT THIS SURVEY WAS PREPARED BY ME OR UNDER MY DIRECT SUPERVISION AND THAT I AM A FULLY REGISTERED LAND SURVEYOR UNDER THE LAWS OF THE STATE OF MINNESOTA.

W. J. Spain, Jr.
 DATE 23 JULY 1981 REG. No. 2003

W.J. "BILL" SPAIN, JR. & ASSOCIATES
 REGISTERED LAND SURVEYOR No. 2003
 (218) 675-6861 HACKENSACK, MINNESOTA 56452

PLAT OF SURVEY
 PART OF GOVT. LOT 6 AND THE NORTH HALF (N 1/2)
 SEC. 4, T. 139 N., R. 29 W.
 CASS COUNTY, MINNESOTA

± 6468