

W.J. BILL SPAIN JR. & ASSOC.


REGISTERED LAND SURVEYOR

No. 2003

218-675-6861

HACKENSACK MN. 56452

EARL SCHULTZ
JENKINS, MN 56456
218-568-5986

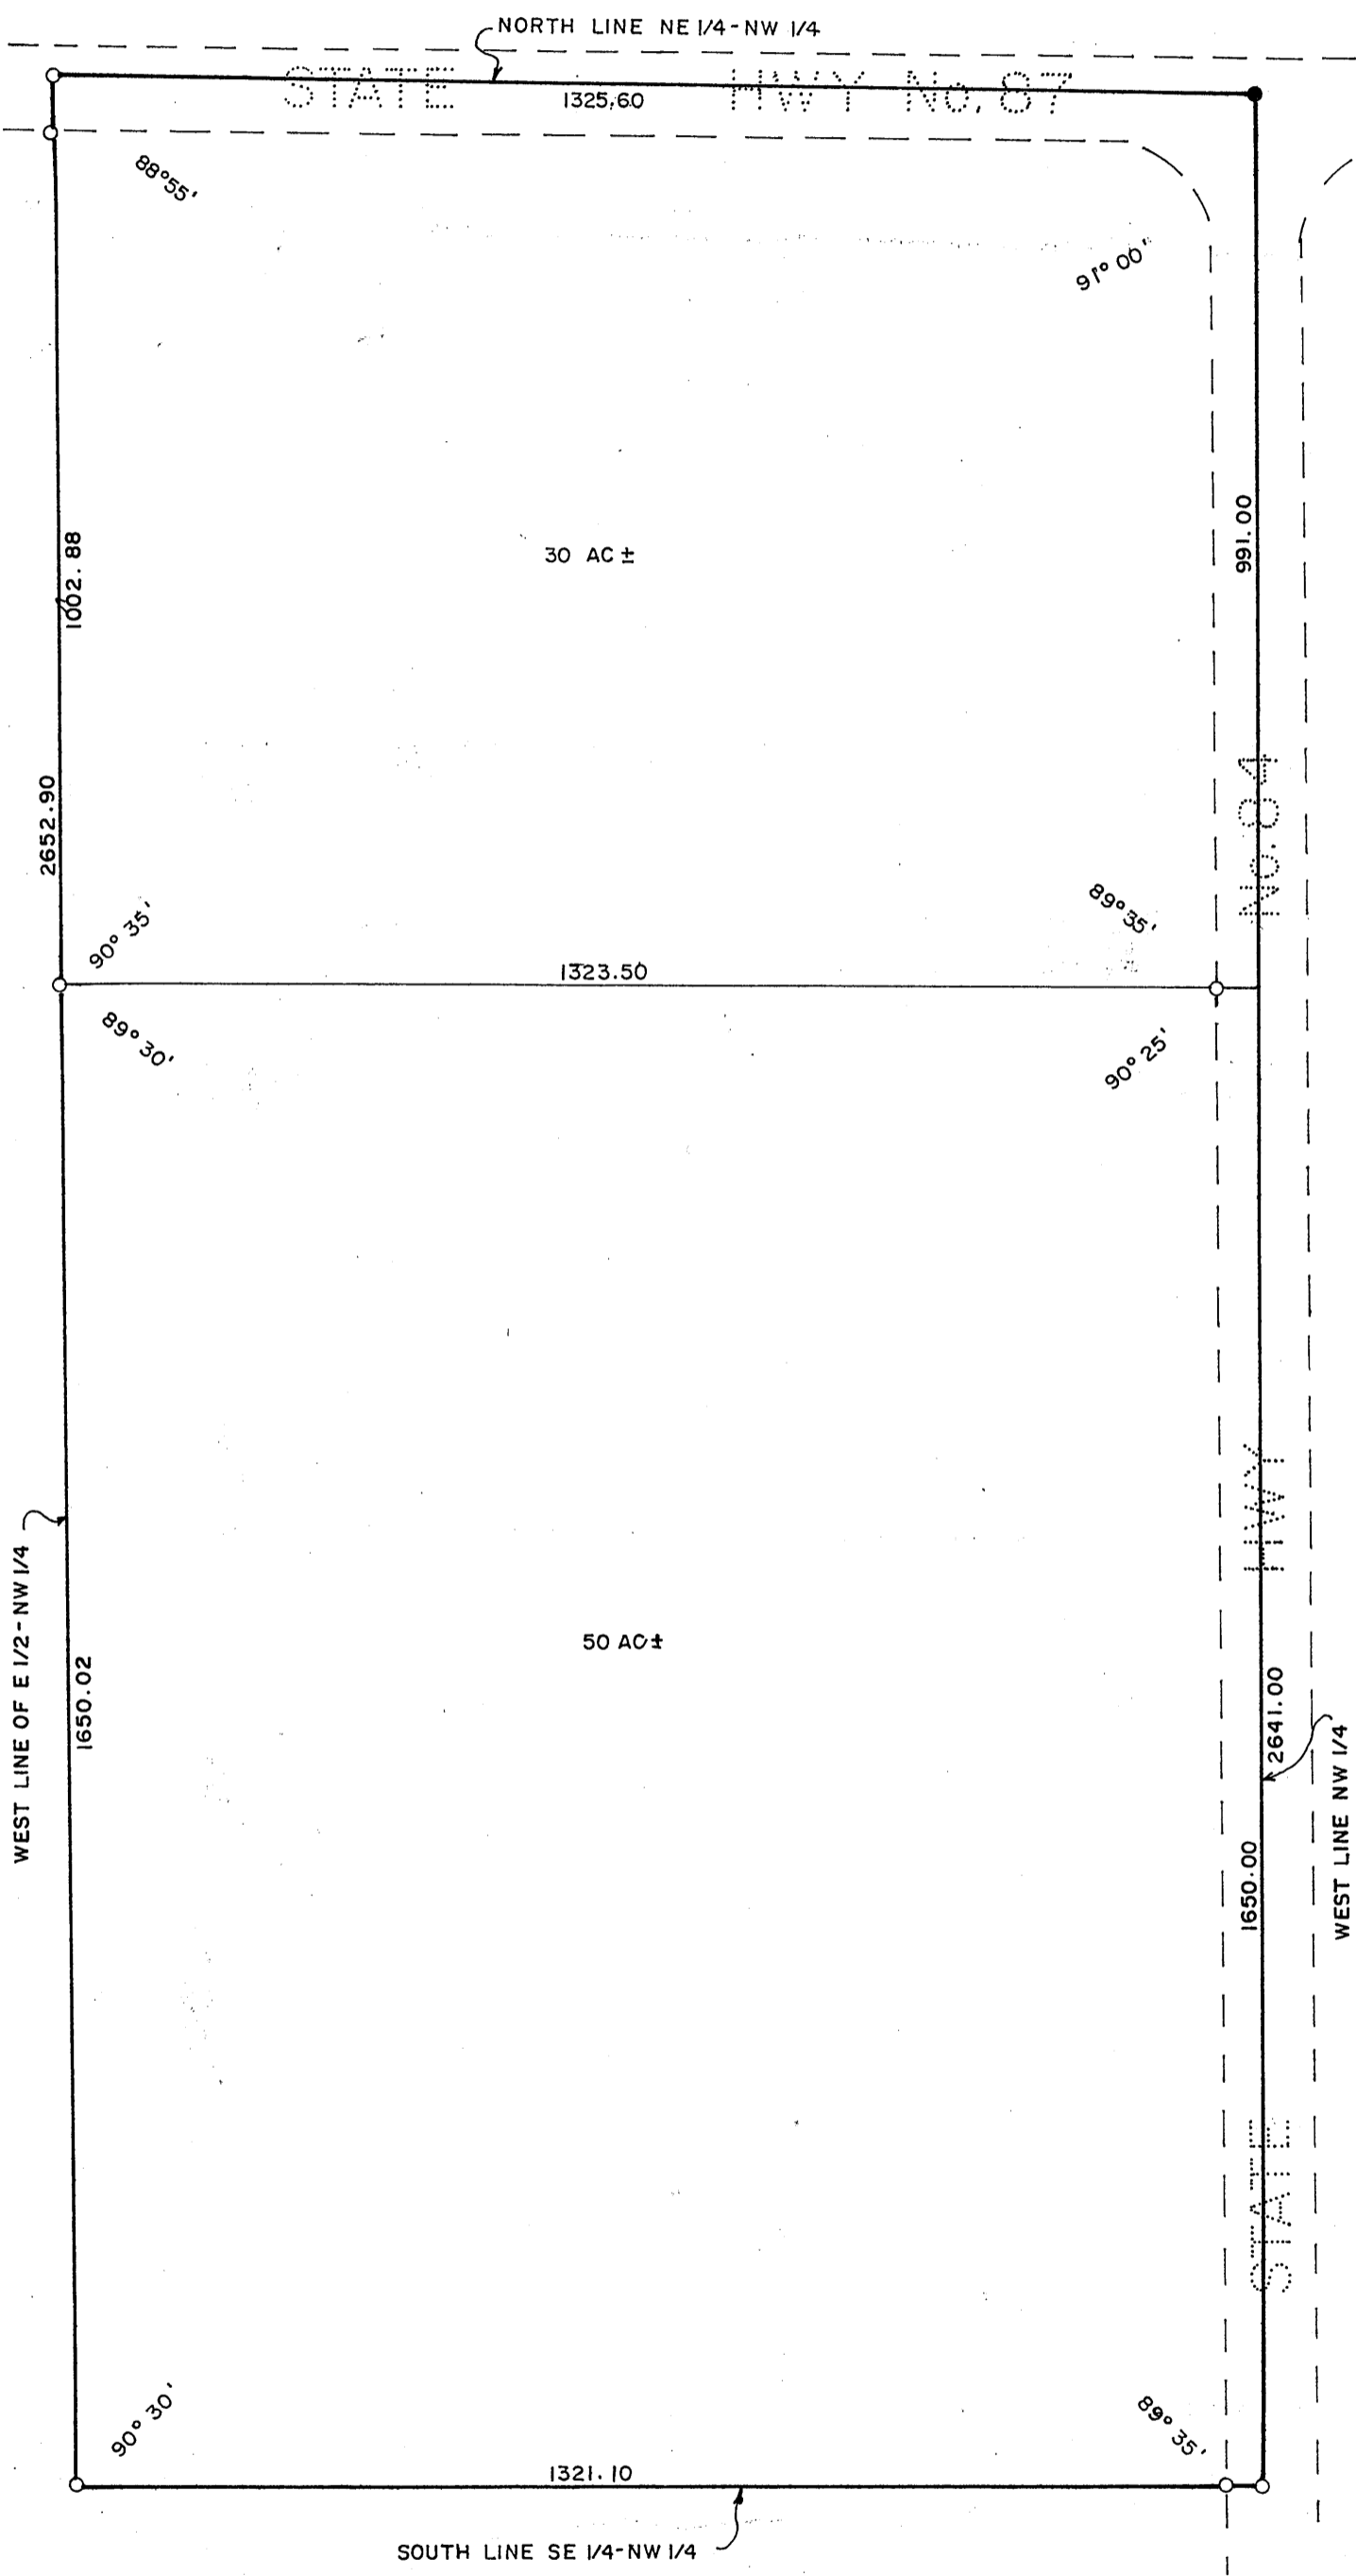

PLAT OF SURVEY
SOUTH 50 ACRES
OF THE E 1/2-NW 1/4
SEC 21 T 139 N R 29 W



SCALE 1" = 200'

- = DENOTE IRON MONUMENT FOUND IN PLACE
- = DENOTES IRON MONUMENT SET THIS SURVEY

I HEREBY CERTIFY THAT THIS SURVEY WAS MADE BY ME OR UNDER MY DIRECT SUPERVISION, AND THAT I AM A DULY REGISTERED LAND SURVEYOR UNDER THE LAWS OF THE STATE OF MINNESOTA.

W. J. Spain, Jr. 2003
REGISTERED SURVEYOR REG. No.

3 June, 1981
DATE

6469