
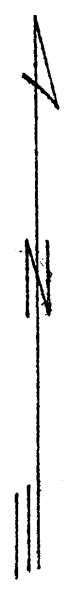


B111

W.J. "BILL" SPAIN, Jr. & ASSOCIATES
REGISTERED LAND SURVEYOR No. 2003
218-675-6861 HACKENSACK, MN. 56452

EARL SCHULTZ
JENKINS, MN. 56456 568-5986

PLAT OF SURVEY
NE 1/4 - SE 1/4 OF SEC. 8
T.133N., R.29W.

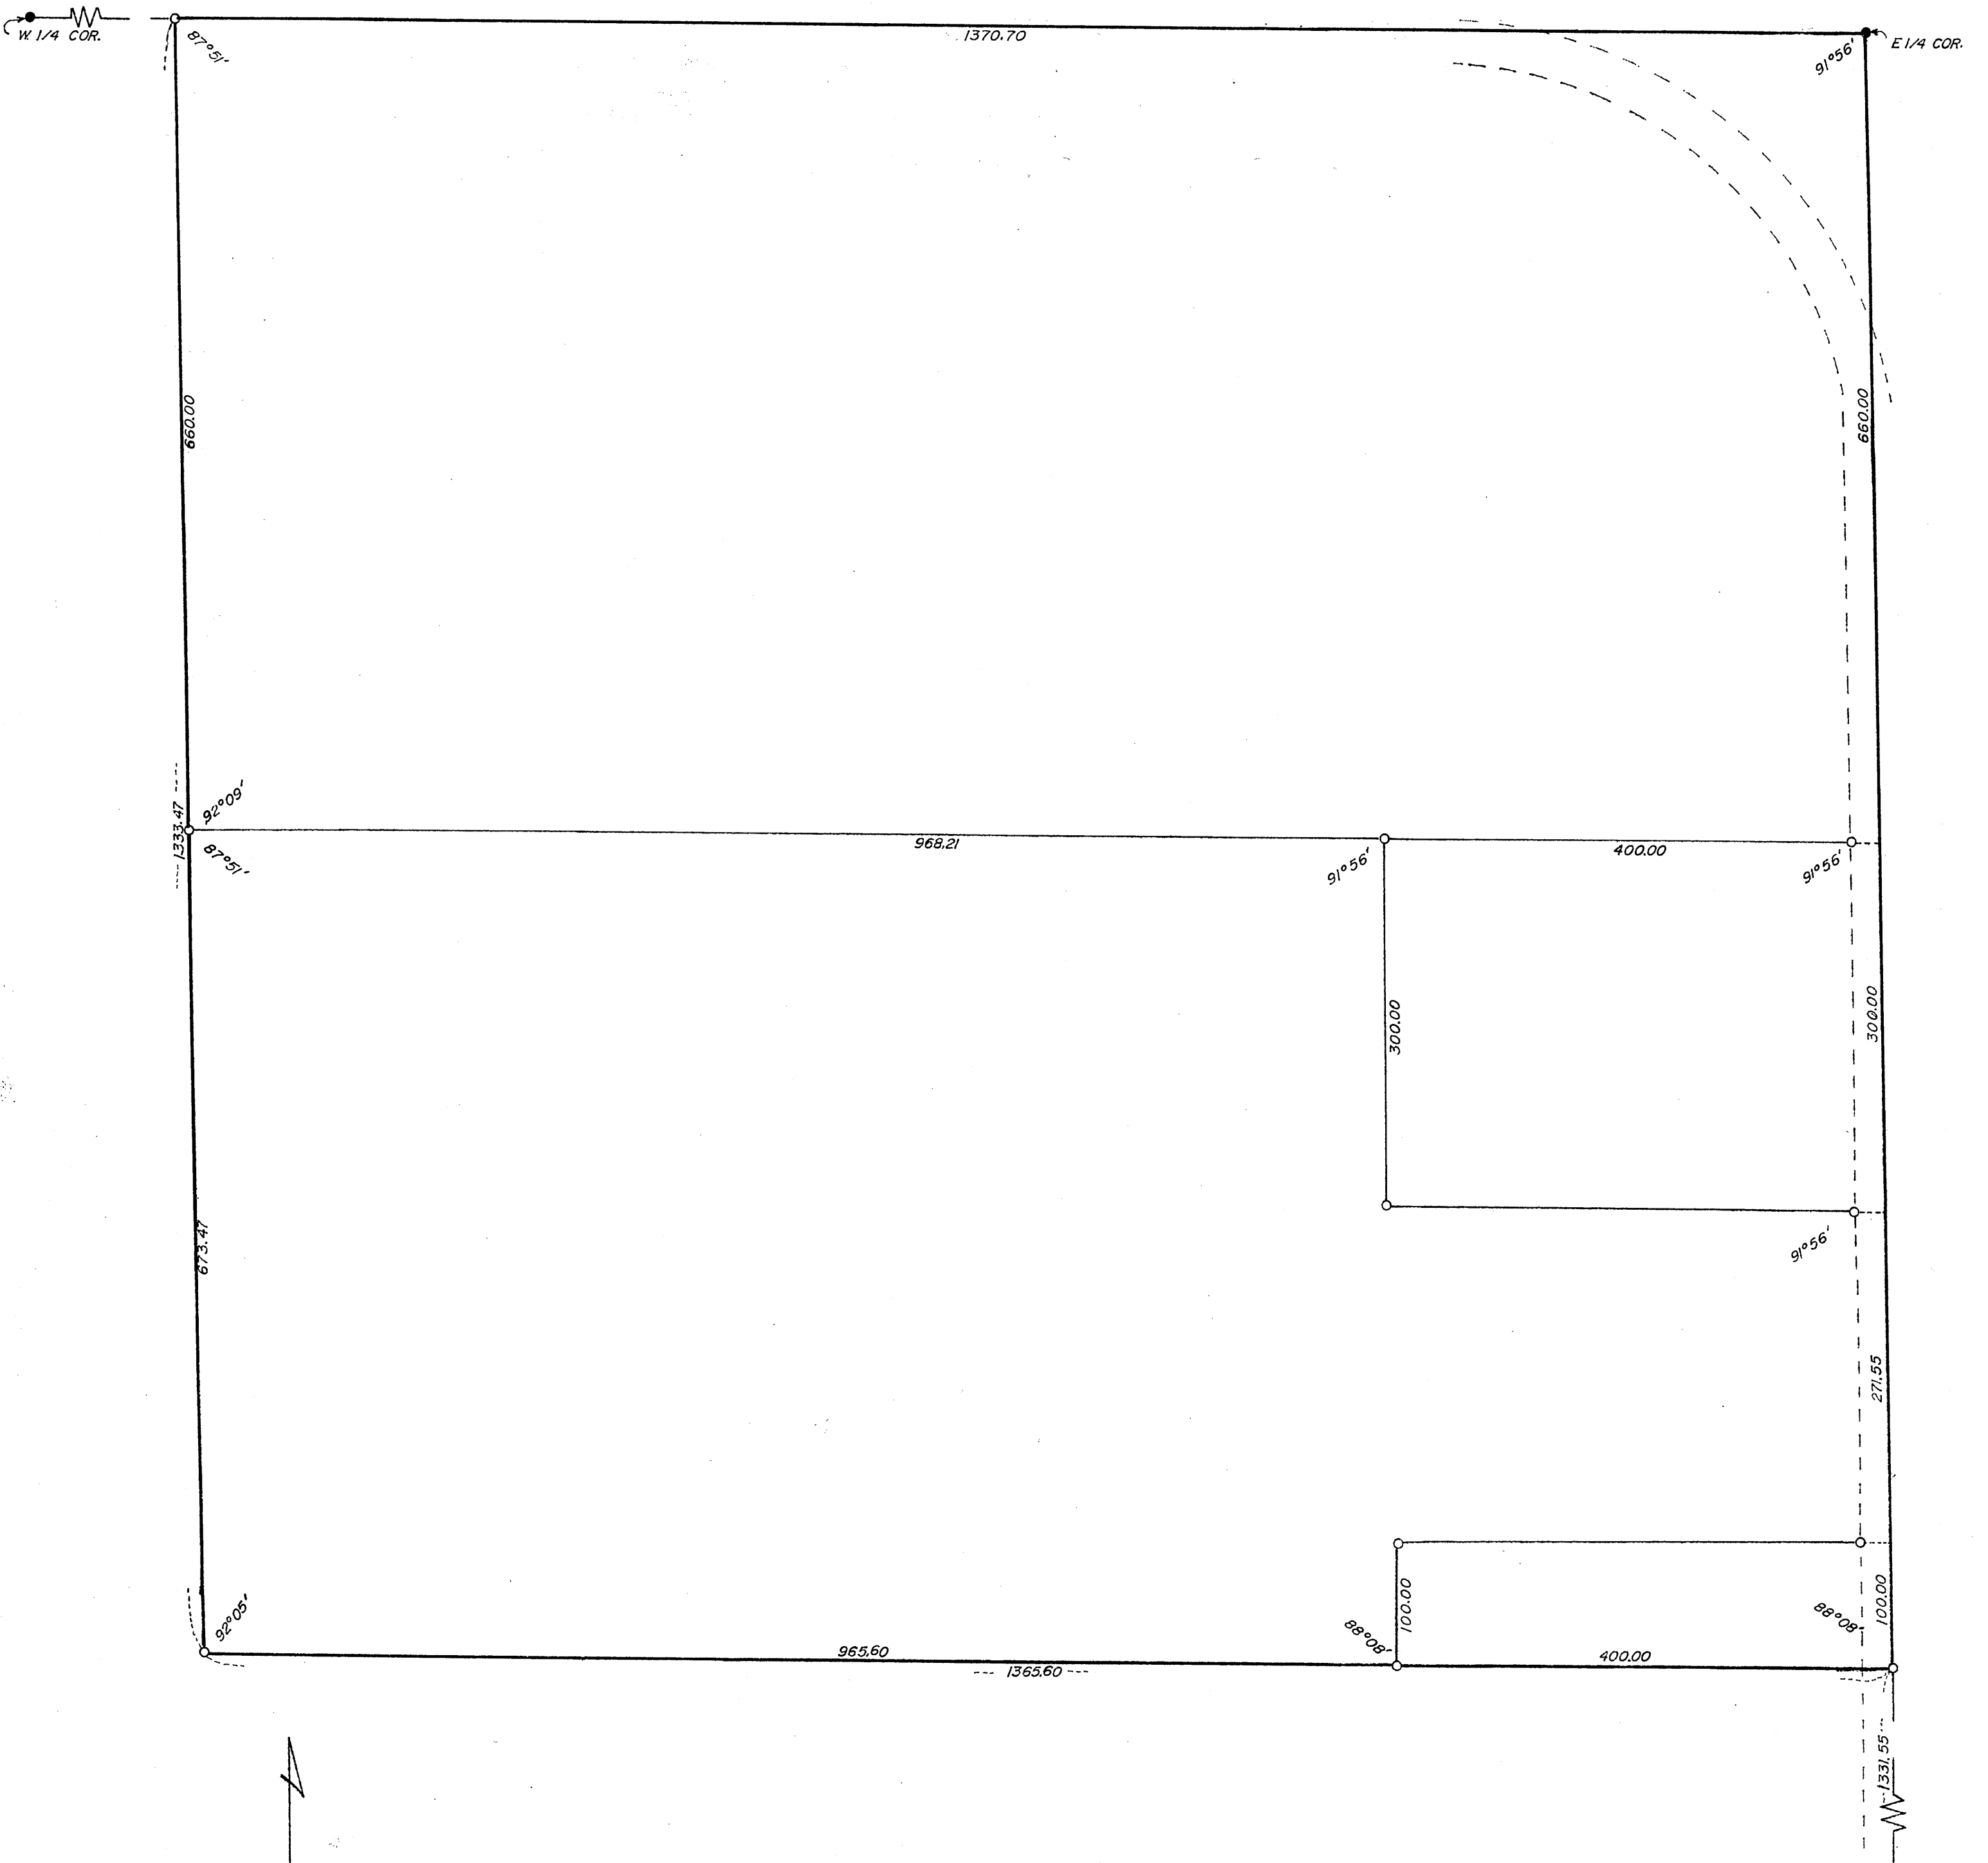

I HEREBY CERTIFY THAT THIS SURVEY WAS MADE BY ME OR UNDER MY DIRECT SUPERVISION AND THAT I AM A DULY REGISTERED LAND SURVEYOR UNDER THE LAWS OF THE STATE OF MINNESOTA AND THAT IT IS CORRECT TO MY BEST KNOWLEDGE AND BELIEF.

28 Feb, 1983
DATE

W. J. Spain, Jr.
REG. LAND SURVEYOR

2003
REG. No.

8 9
17 16

6478

SCALE 1" = 100'
● = IRON MON. FOUND IN PLACE
○ = IRON MON. SET THIS SURVEY