


CERTIFICATE OF SURVEY

PART OF THE NE 1/4-NE 1/4 AND
PART OF THE NE 1/4-SE 1/4-NE 1/4,
SEC. 8, T.139N., R.29W.

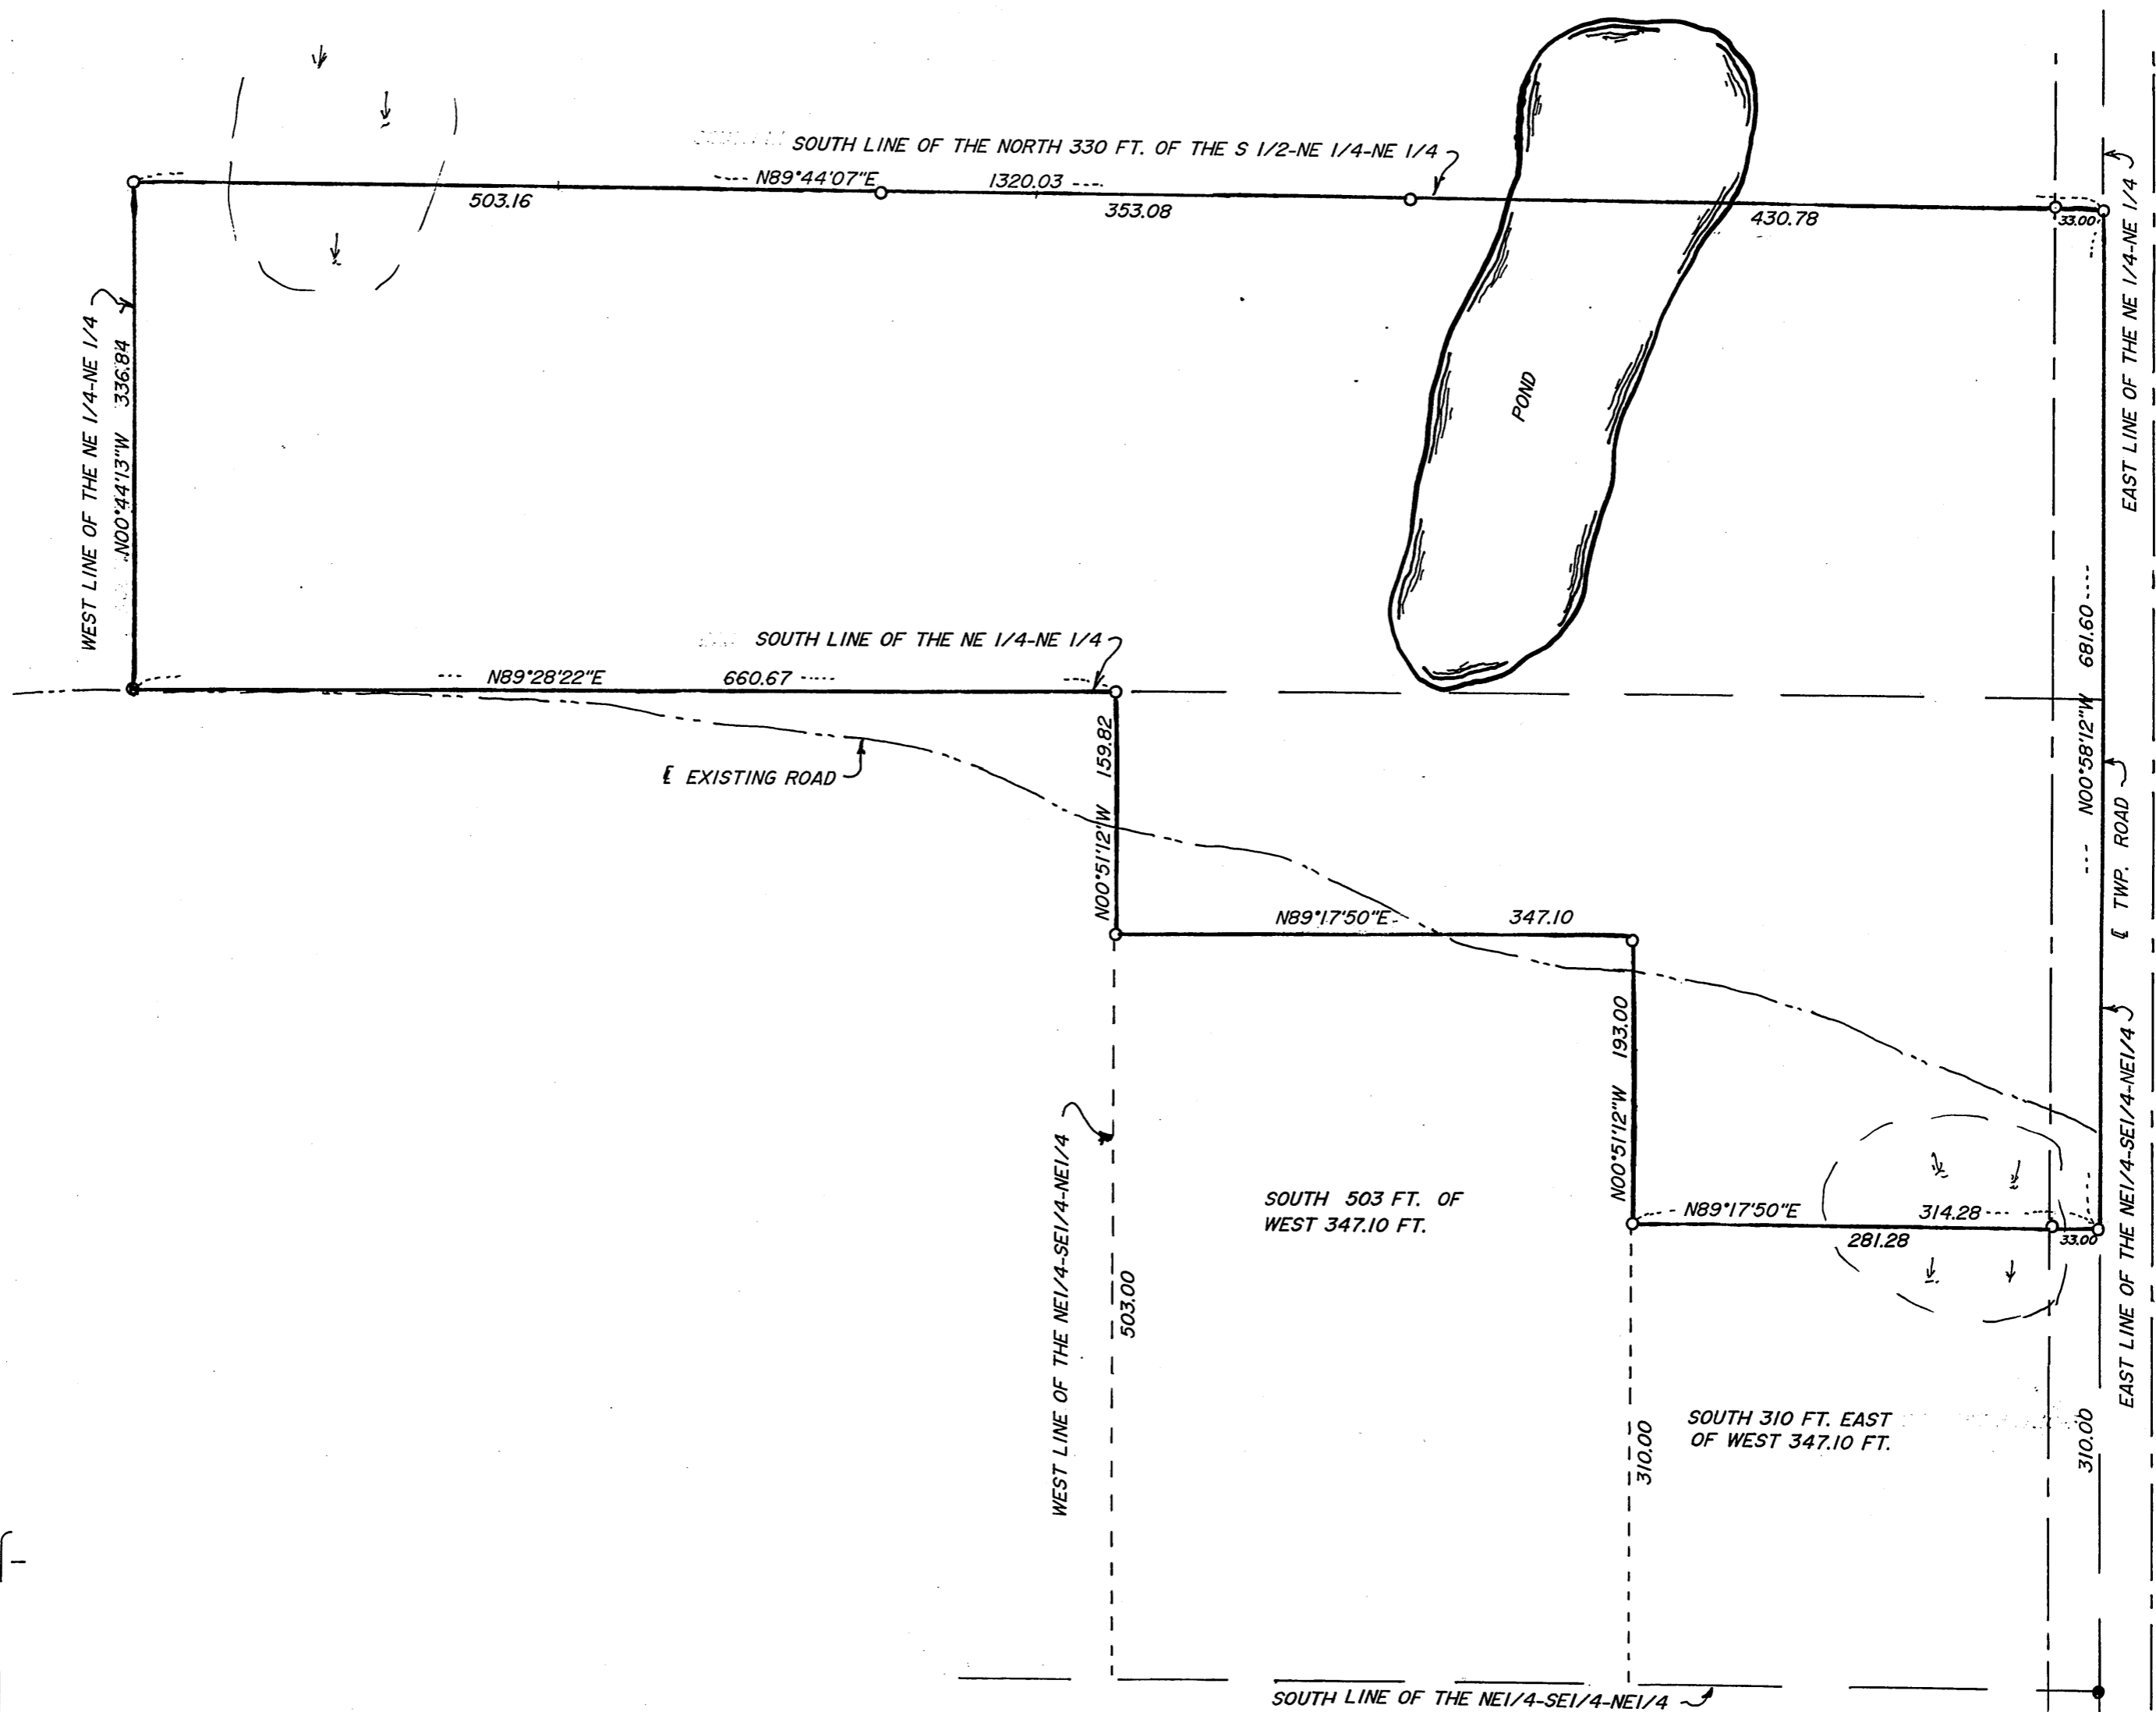

SCALE 1" = 100'

- = IRON MONUMENT FOUND IN PLACE
- = 1" IRON PIPE MONUMENT ESTABLISHED
- ⊥ = LOW WET AREA

CURO SURVEYING, HACKENSACK, MINN. 56452

I HEREBY CERTIFY THAT THIS SURVEY, PLAN OR REPORT WAS PREPARED BY ME AND THAT I AM A DULY REGISTERED LAND SURVEYOR UNDER THE LAWS OF THE STATE OF MINNESOTA.

Walter E. Curro

DATE 4-10-89 REG. No. 11395

#6491