


**CERTIFICATE OF SURVEY**  
 PART OF THE E1/2-NE1/4, SEC. 33,  
 T.137 N., R.29 W.

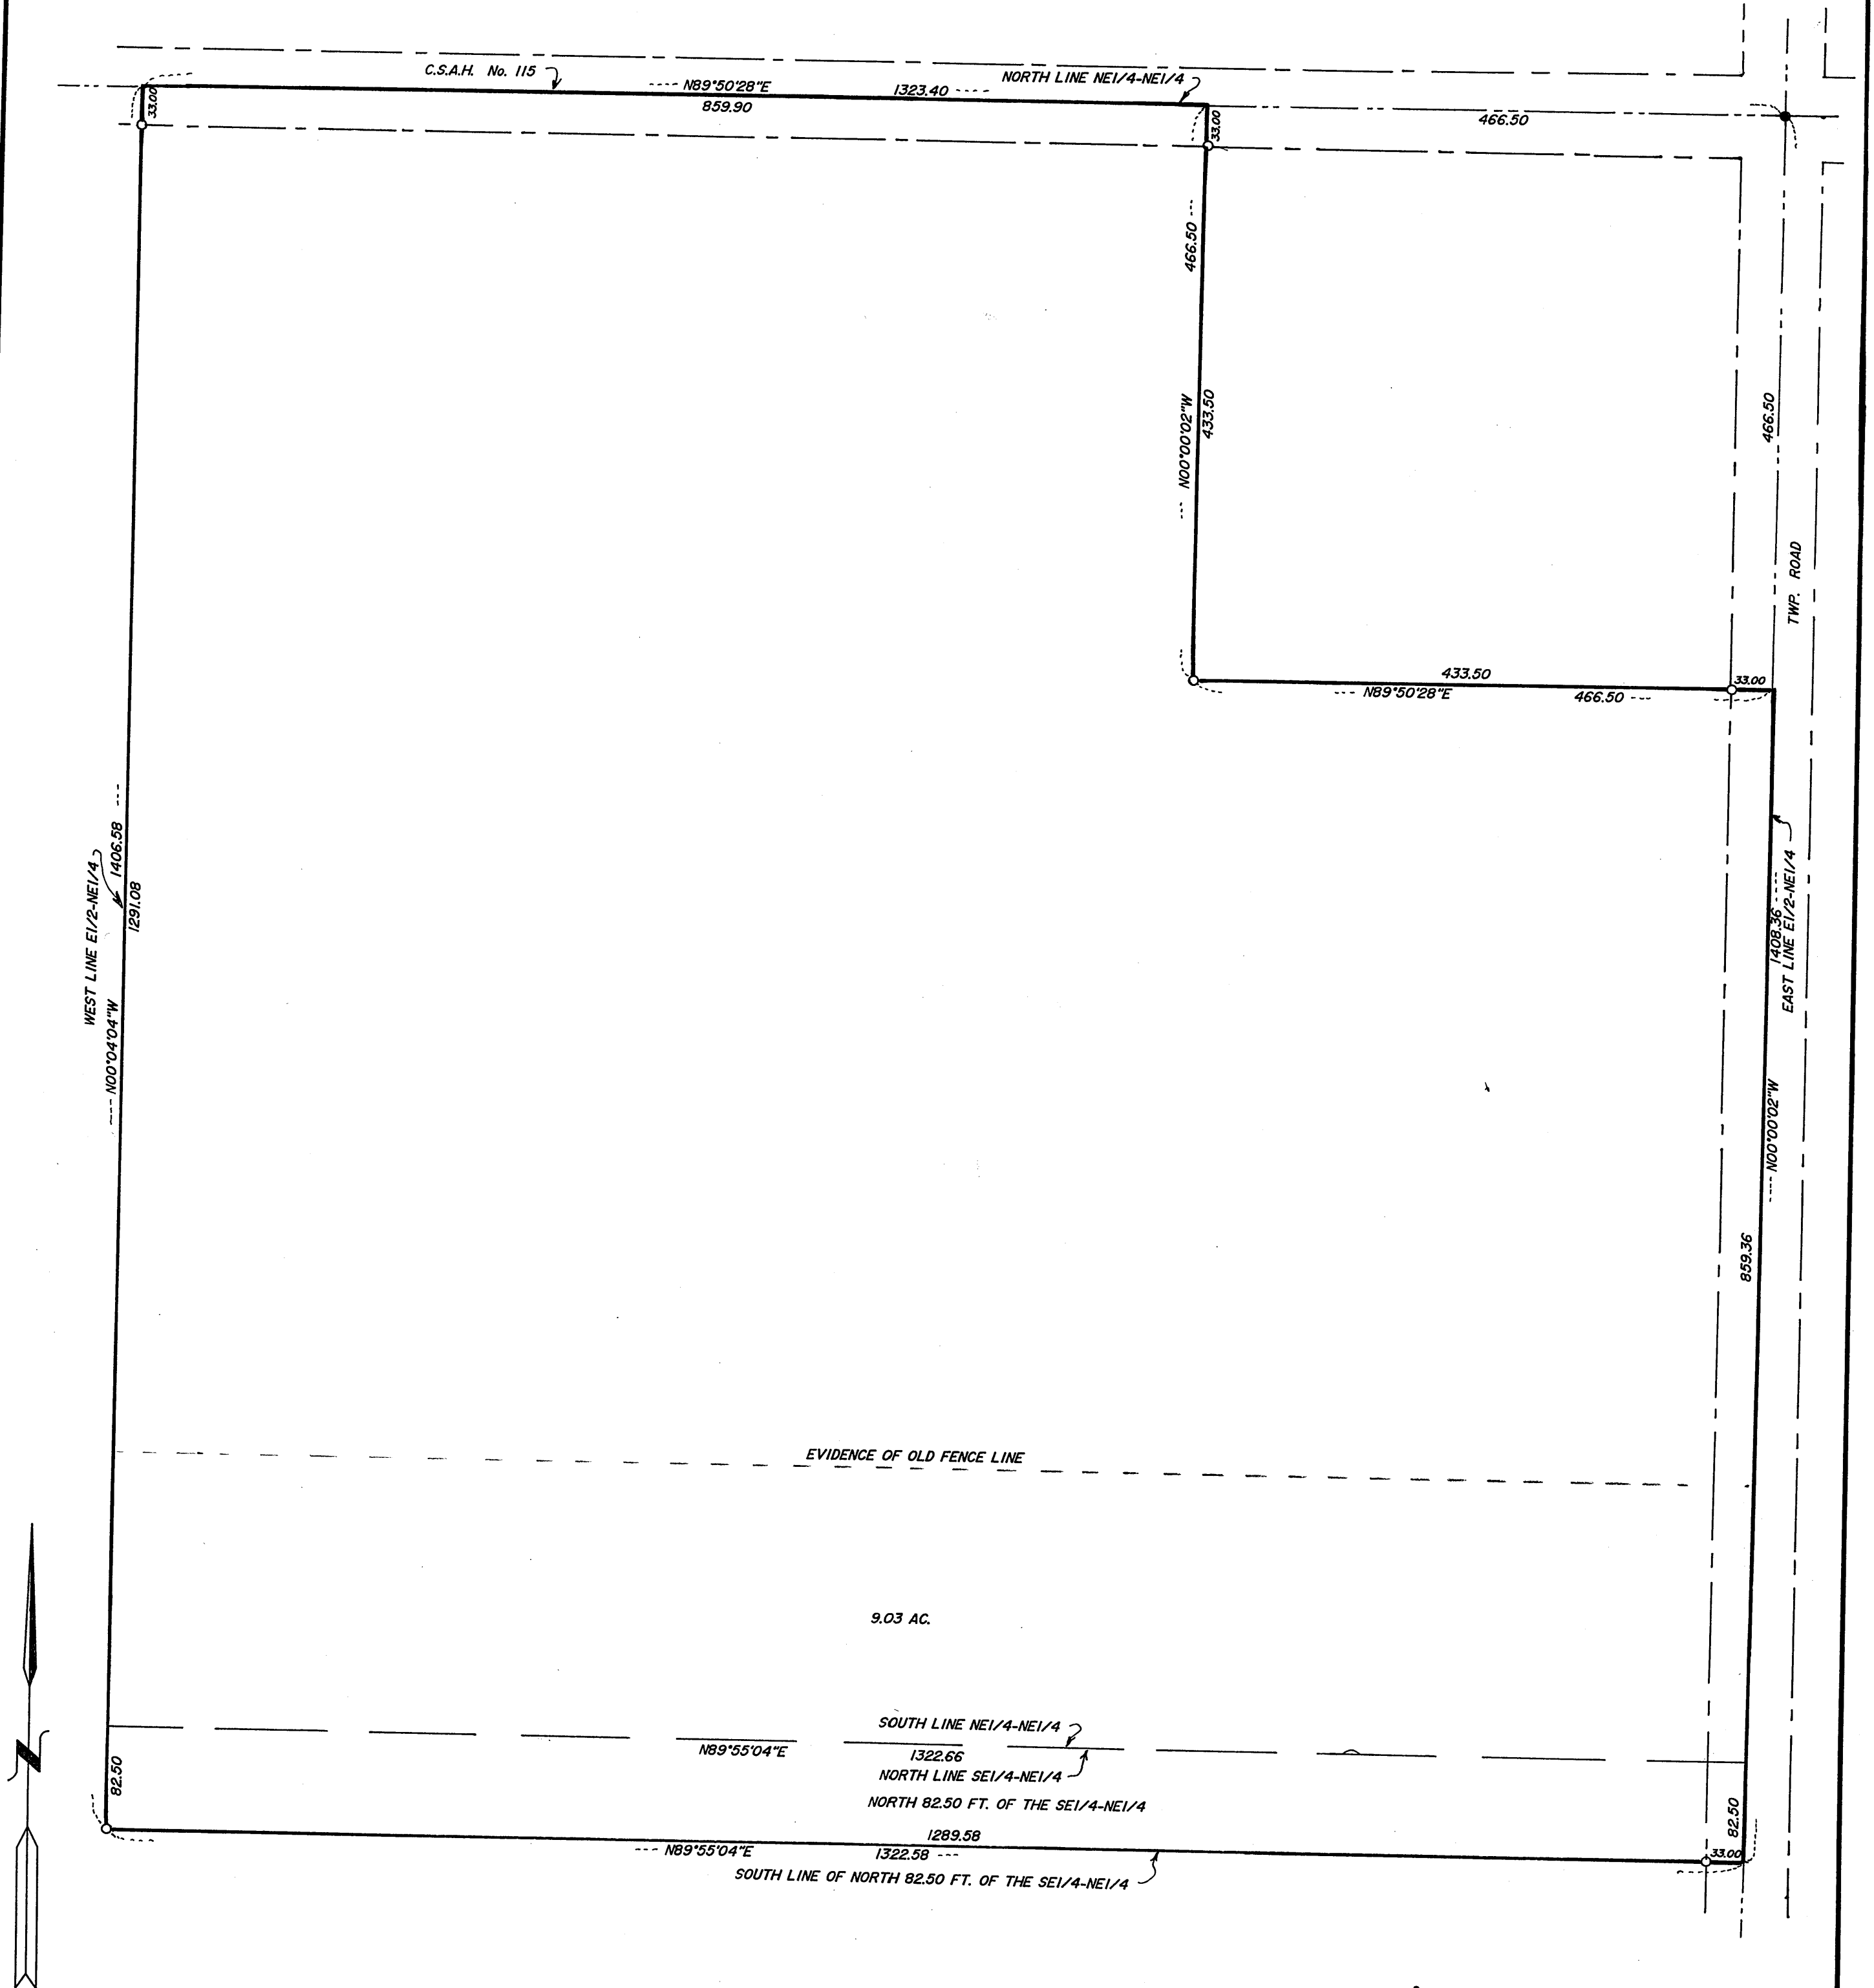

SCALE 1" = 100'  
 ● = IRON MONUMENT FOUND IN PLACE  
 ○ = IRON PIPE MONUMENT ESTABLISHED

CURO SURVEYING, HACKENSACK, MINN. 56452, TELE. No. 218-675-6697

I HEREBY CERTIFY THAT THIS SURVEY PLAN OR REPORT WAS PREPARED BY ME, AND THAT I AM A DULY REGISTERED LAND SURVEYOR UNDER THE LAWS OF THE STATE OF MINNESOTA.  
*Walter E. Curro*  
 DATE 7-23-89 REG. No. 11395

# 6492

101