


**CERTIFICATE OF SURVEY**  
 PART OF GOVT. LOT 10, SEC. 3,  
 T. 139 N., R.29 W.

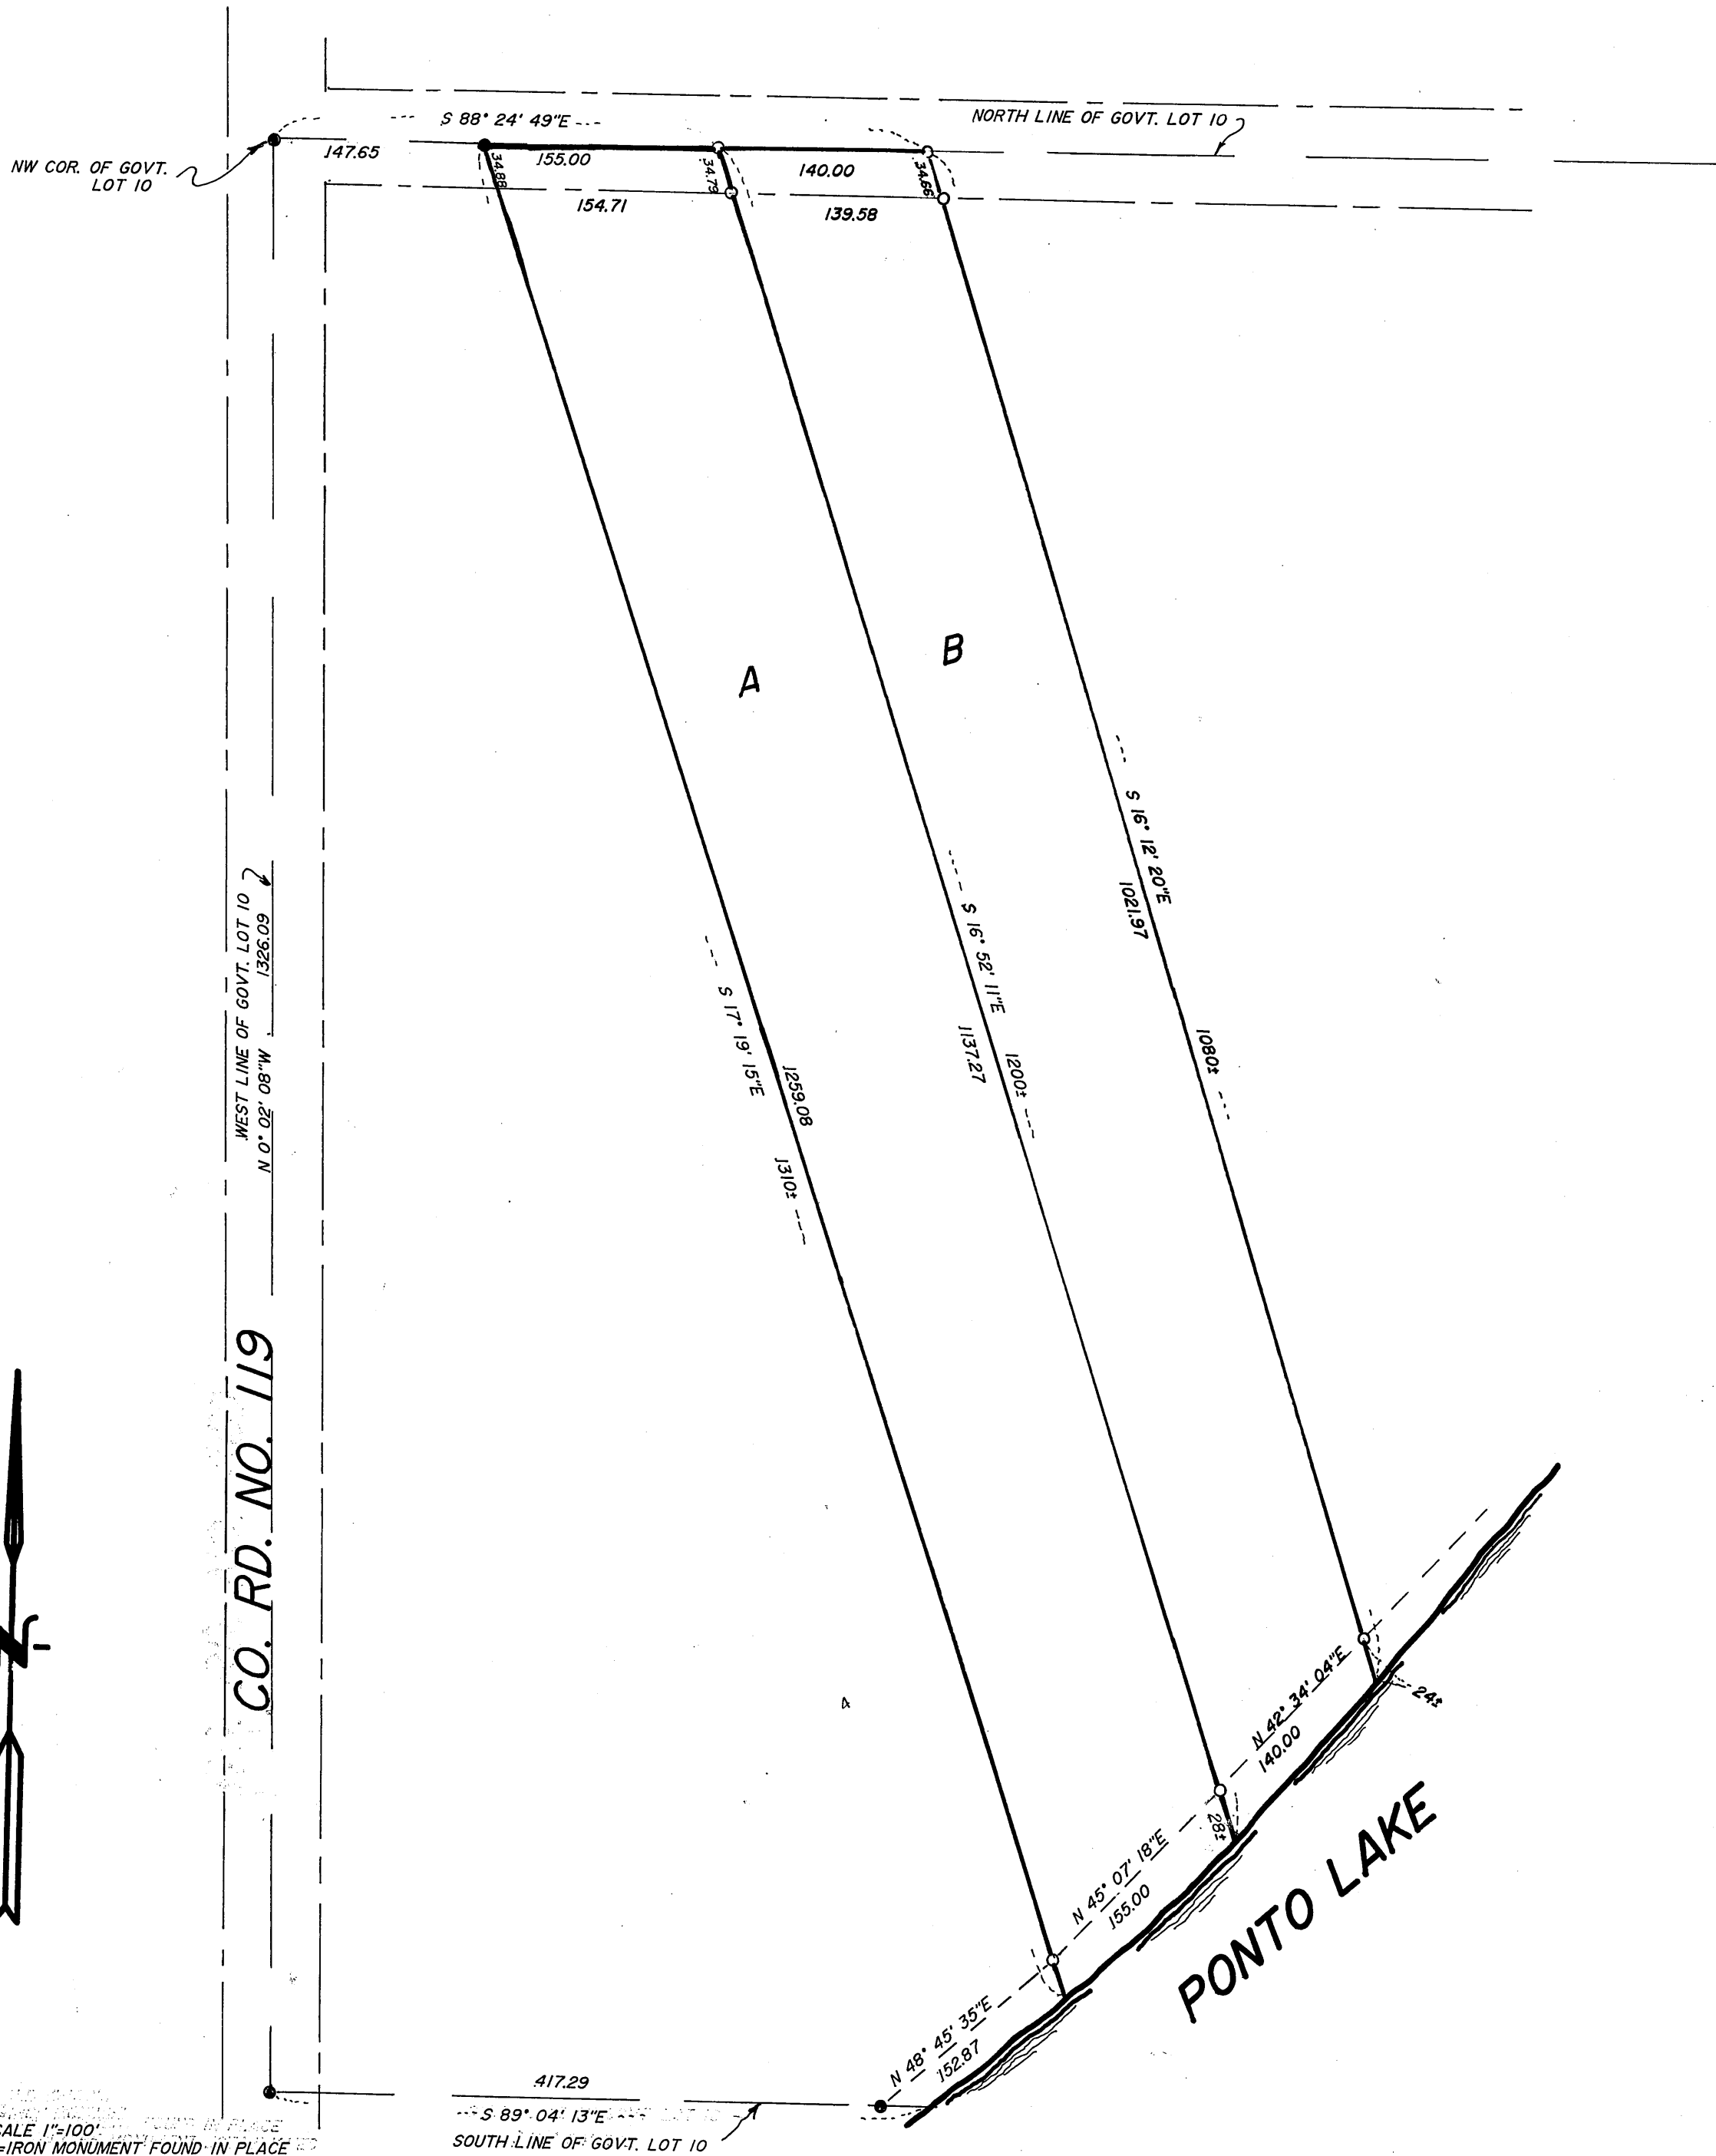

SCALE 1"=100'  
 ●=IRON MONUMENT FOUND IN PLACE  
 ○=IRON PIPE MONUMENT ESTABLISHED

CURO SURVEYING, HACKENSACK, MINN. 56452, TELE. No. 218-675-6697

I HEREBY CERTIFY THAT THIS SURVEY PLAN OR  
 REPORT WAS PREPARED BY ME, AND THAT I AM  
 A DULY REGISTERED LAND SURVEYOR UNDER THE  
 LAWS OF THE STATE OF MINNESOTA.

*Walter E. Curran*

DATE 6-20-90 REG. No. 11395

#6503