
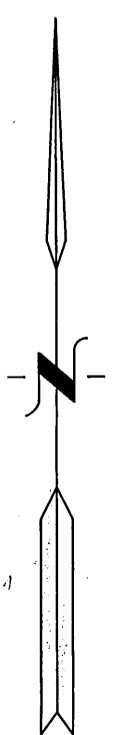


THE NW 1/4-NE 1/4, AND  
 PART OF THE NE 1/4-NW 1/4, AND  
 PART OF THE SW 1/4-NE 1/4, AND  
 PART OF THE NW 1/4-SE 1/4, OF  
 SEC. 31 T.14N, R.30W.

# CERTIFICATE OF SURVEY

PART OF THE NW 1/4-NE 1/4, AND  
 PART OF THE NE 1/4-NW 1/4, AND  
 PART OF THE SW 1/4-NE 1/4, AND  
 PART OF THE NW 1/4-SE 1/4, OF  
 SEC. 31 T.14N, R.30W.

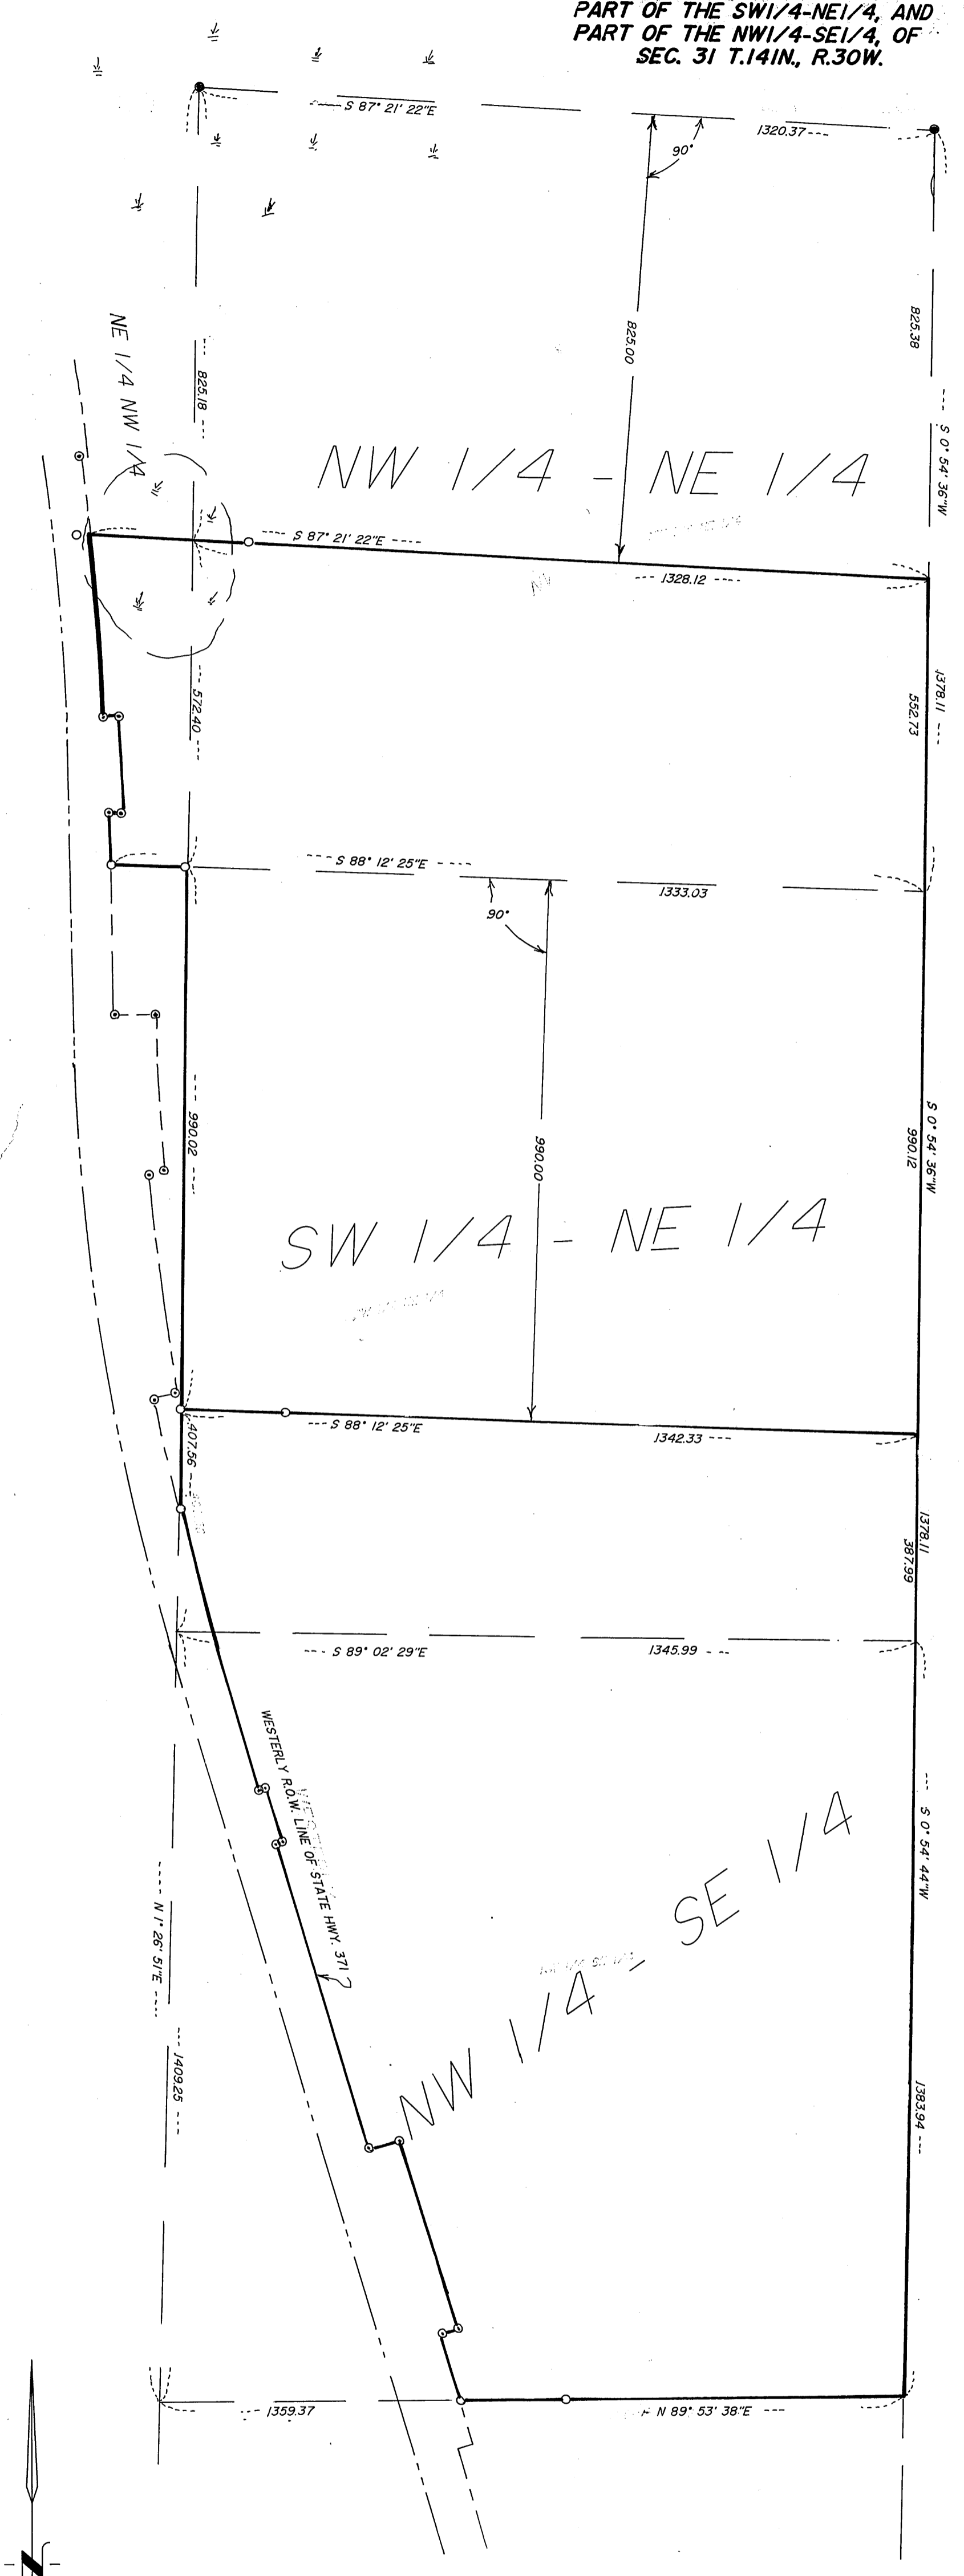

SCALE 1" = 200'  
 ● - IRON MONUMENT IN PLACE  
 ○ - IRON PIPE MONUMENT ESTABLISHED  
 ⊙ - R.O.W. SIGN IN PLACE  
 ~ - LOW WET AREA

I HEREBY CERTIFY THAT THIS SURVEY PLAN OR  
 REPORT WAS PREPARED BY ME, AND THAT I AM  
 A DULY REGISTERED LAND SURVEYOR UNDER THE  
 LAWS OF THE STATE OF MINNESOTA.  
*Walter E. ...*  
 DATE 6-5-90 REG. No. 11395