


NORTH LINE OF THE E1/2-SE1/4
 --- N89°38'45"W --- 1361.77 ---
 234.30 301.82 315.60

CERTIFICATE OF SURVEY
 THE E1/2-SE1/4, SEC. 4,
 T.138N., R.30W.

NE1/4-SE1/4

SE1/4-SE1/4

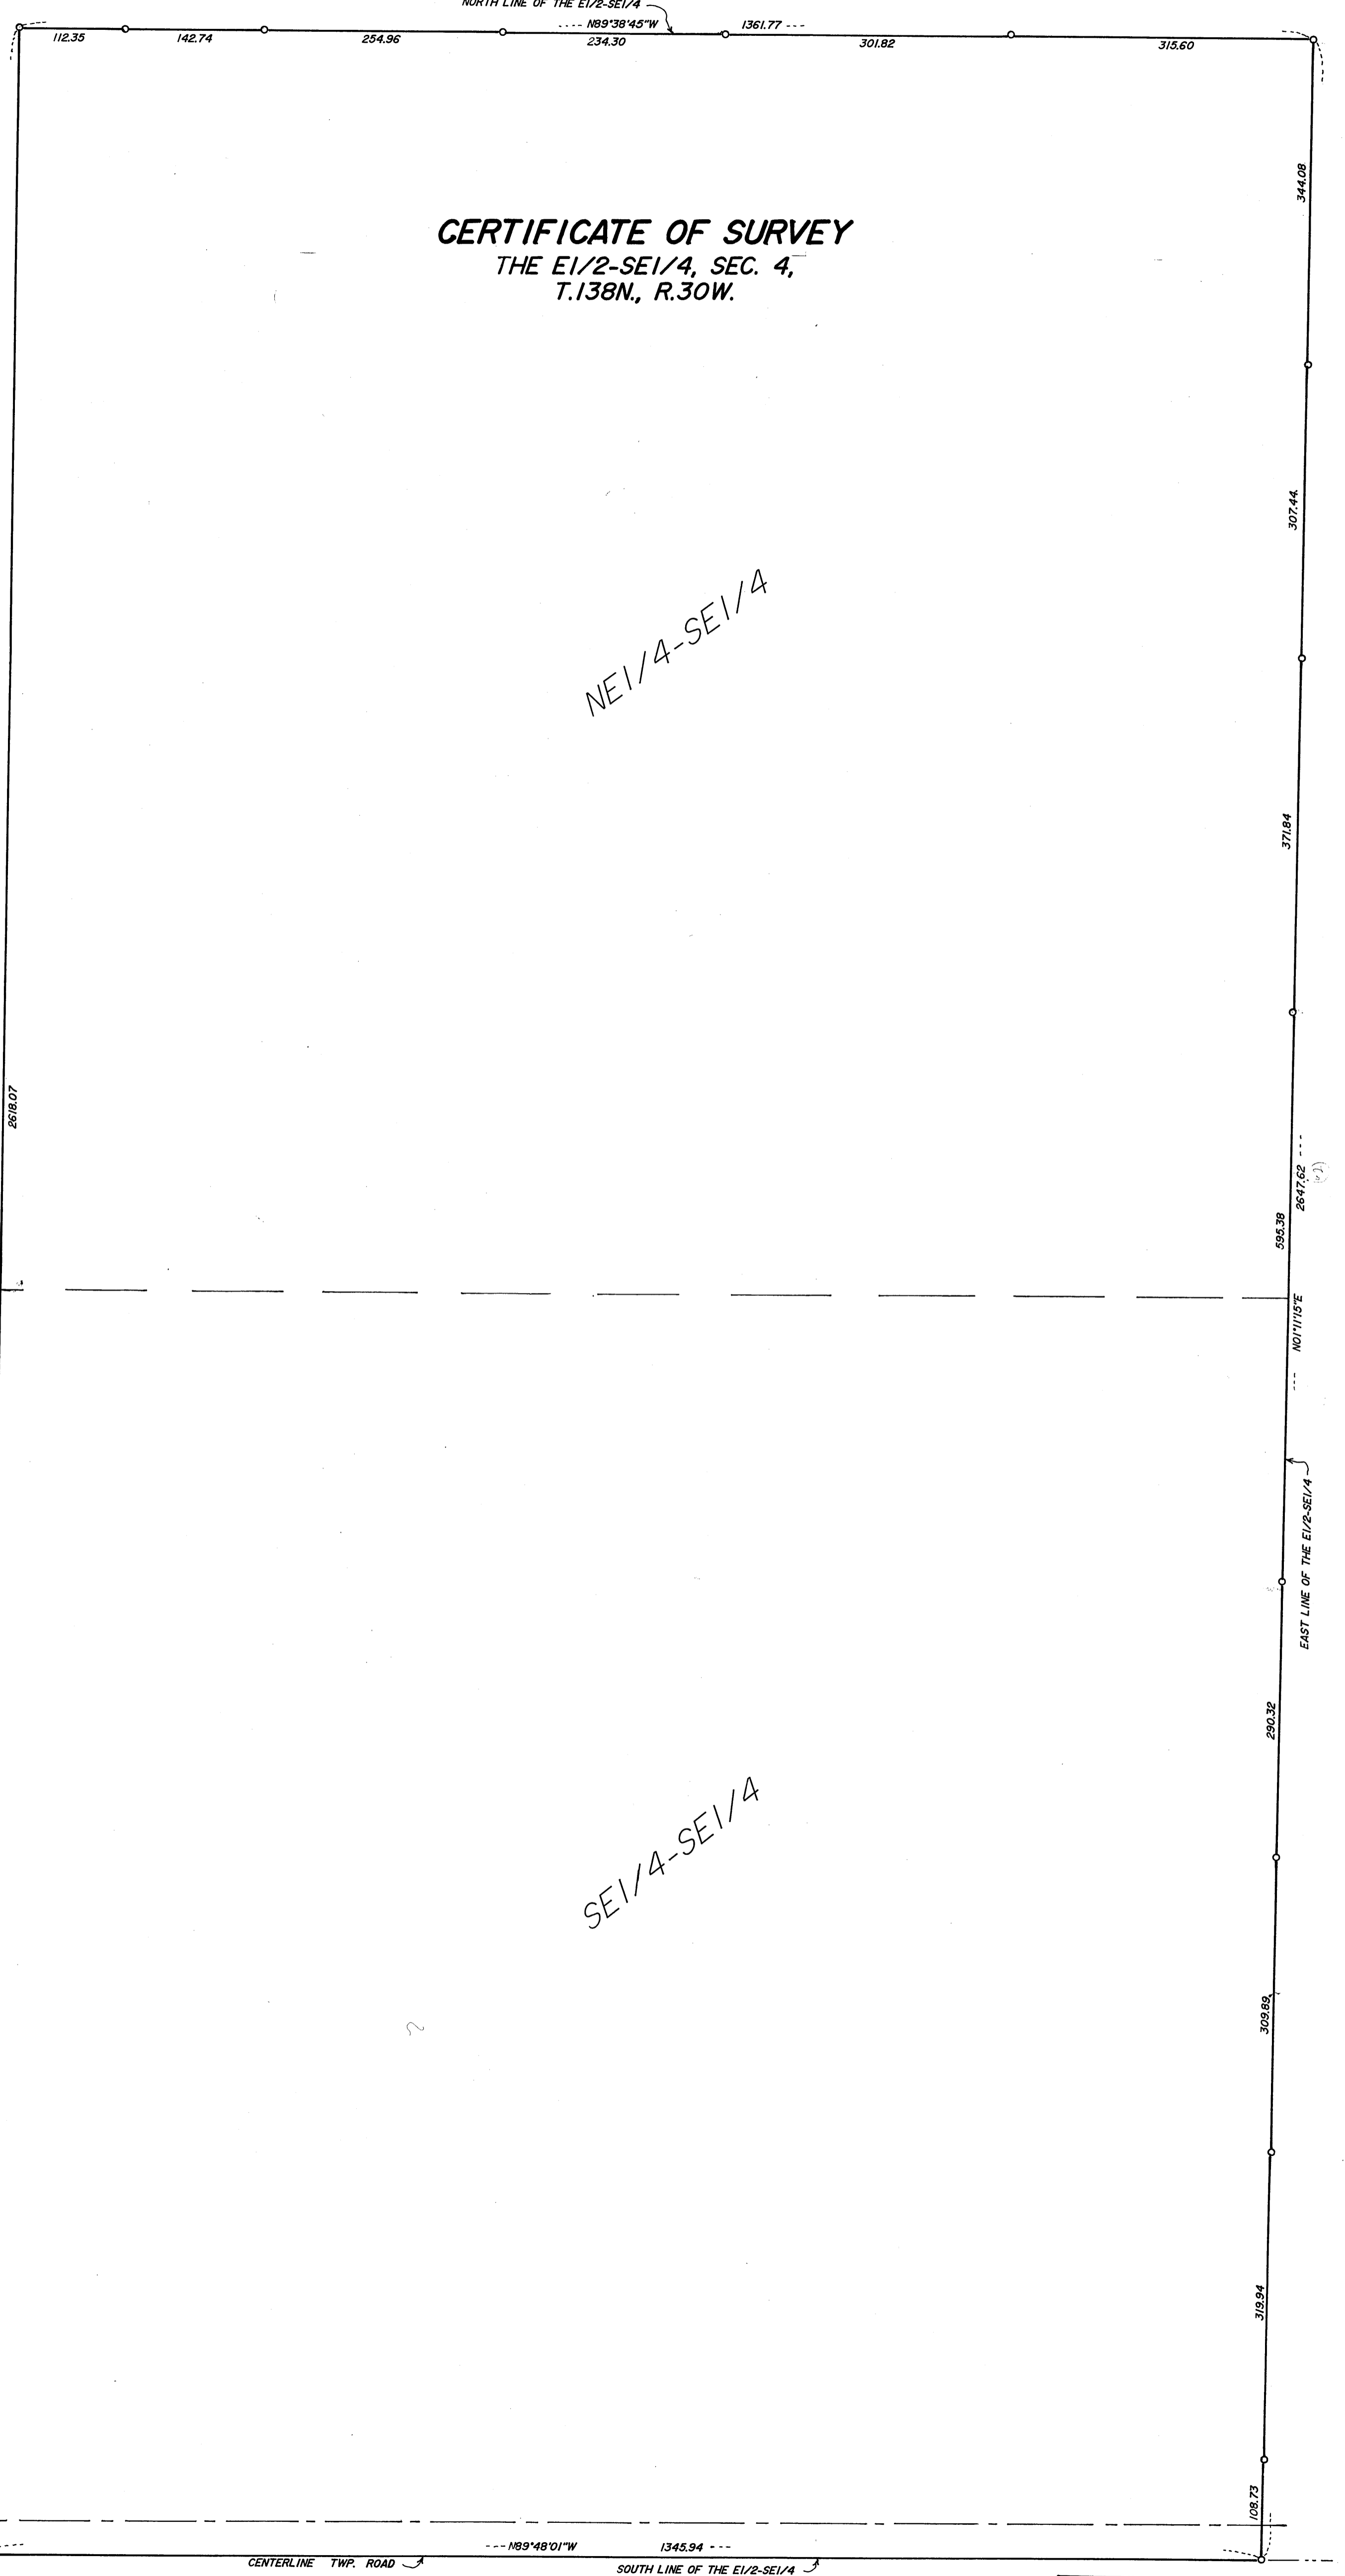

SCALE 1"=100'
 ●=IRON MONUMENT IN PLACE
 ○=IRON PIPE MONUMENT ESTABLISHED

CURO SURVEYING, HACKENSACK, MINN. 56452, TELE. No. 218-675-6697

I HEREBY CERTIFY THAT THIS SURVEY PLAN OR REPORT WAS PREPARED BY ME, AND THAT I AM A DULY REGISTERED LAND SURVEYOR UNDER THE LAWS OF THE STATE OF MINNESOTA.

Walter E. Curro

DATE 2-21-91 REG. No. 11395

#6610