
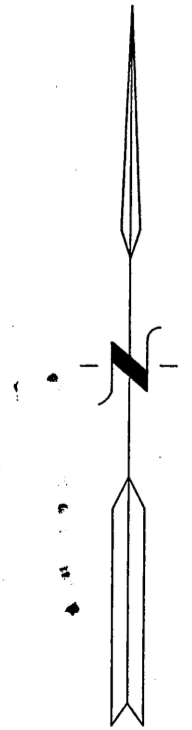


125

**CERTIFICATE OF SURVEY**  
 BIRCH LAKE TOWNSHIP ROAD No. 25  
 SEGMENT NUMBER 1  
 PART OF THE NE1/4 - NE1/4 &  
 PART OF GOVT. LOTS 1 & 2, SEC. 29  
 AND PART OF THE SE1/4 - SE1/4, SEC. 20  
 T. 140 N., R. 30 W.

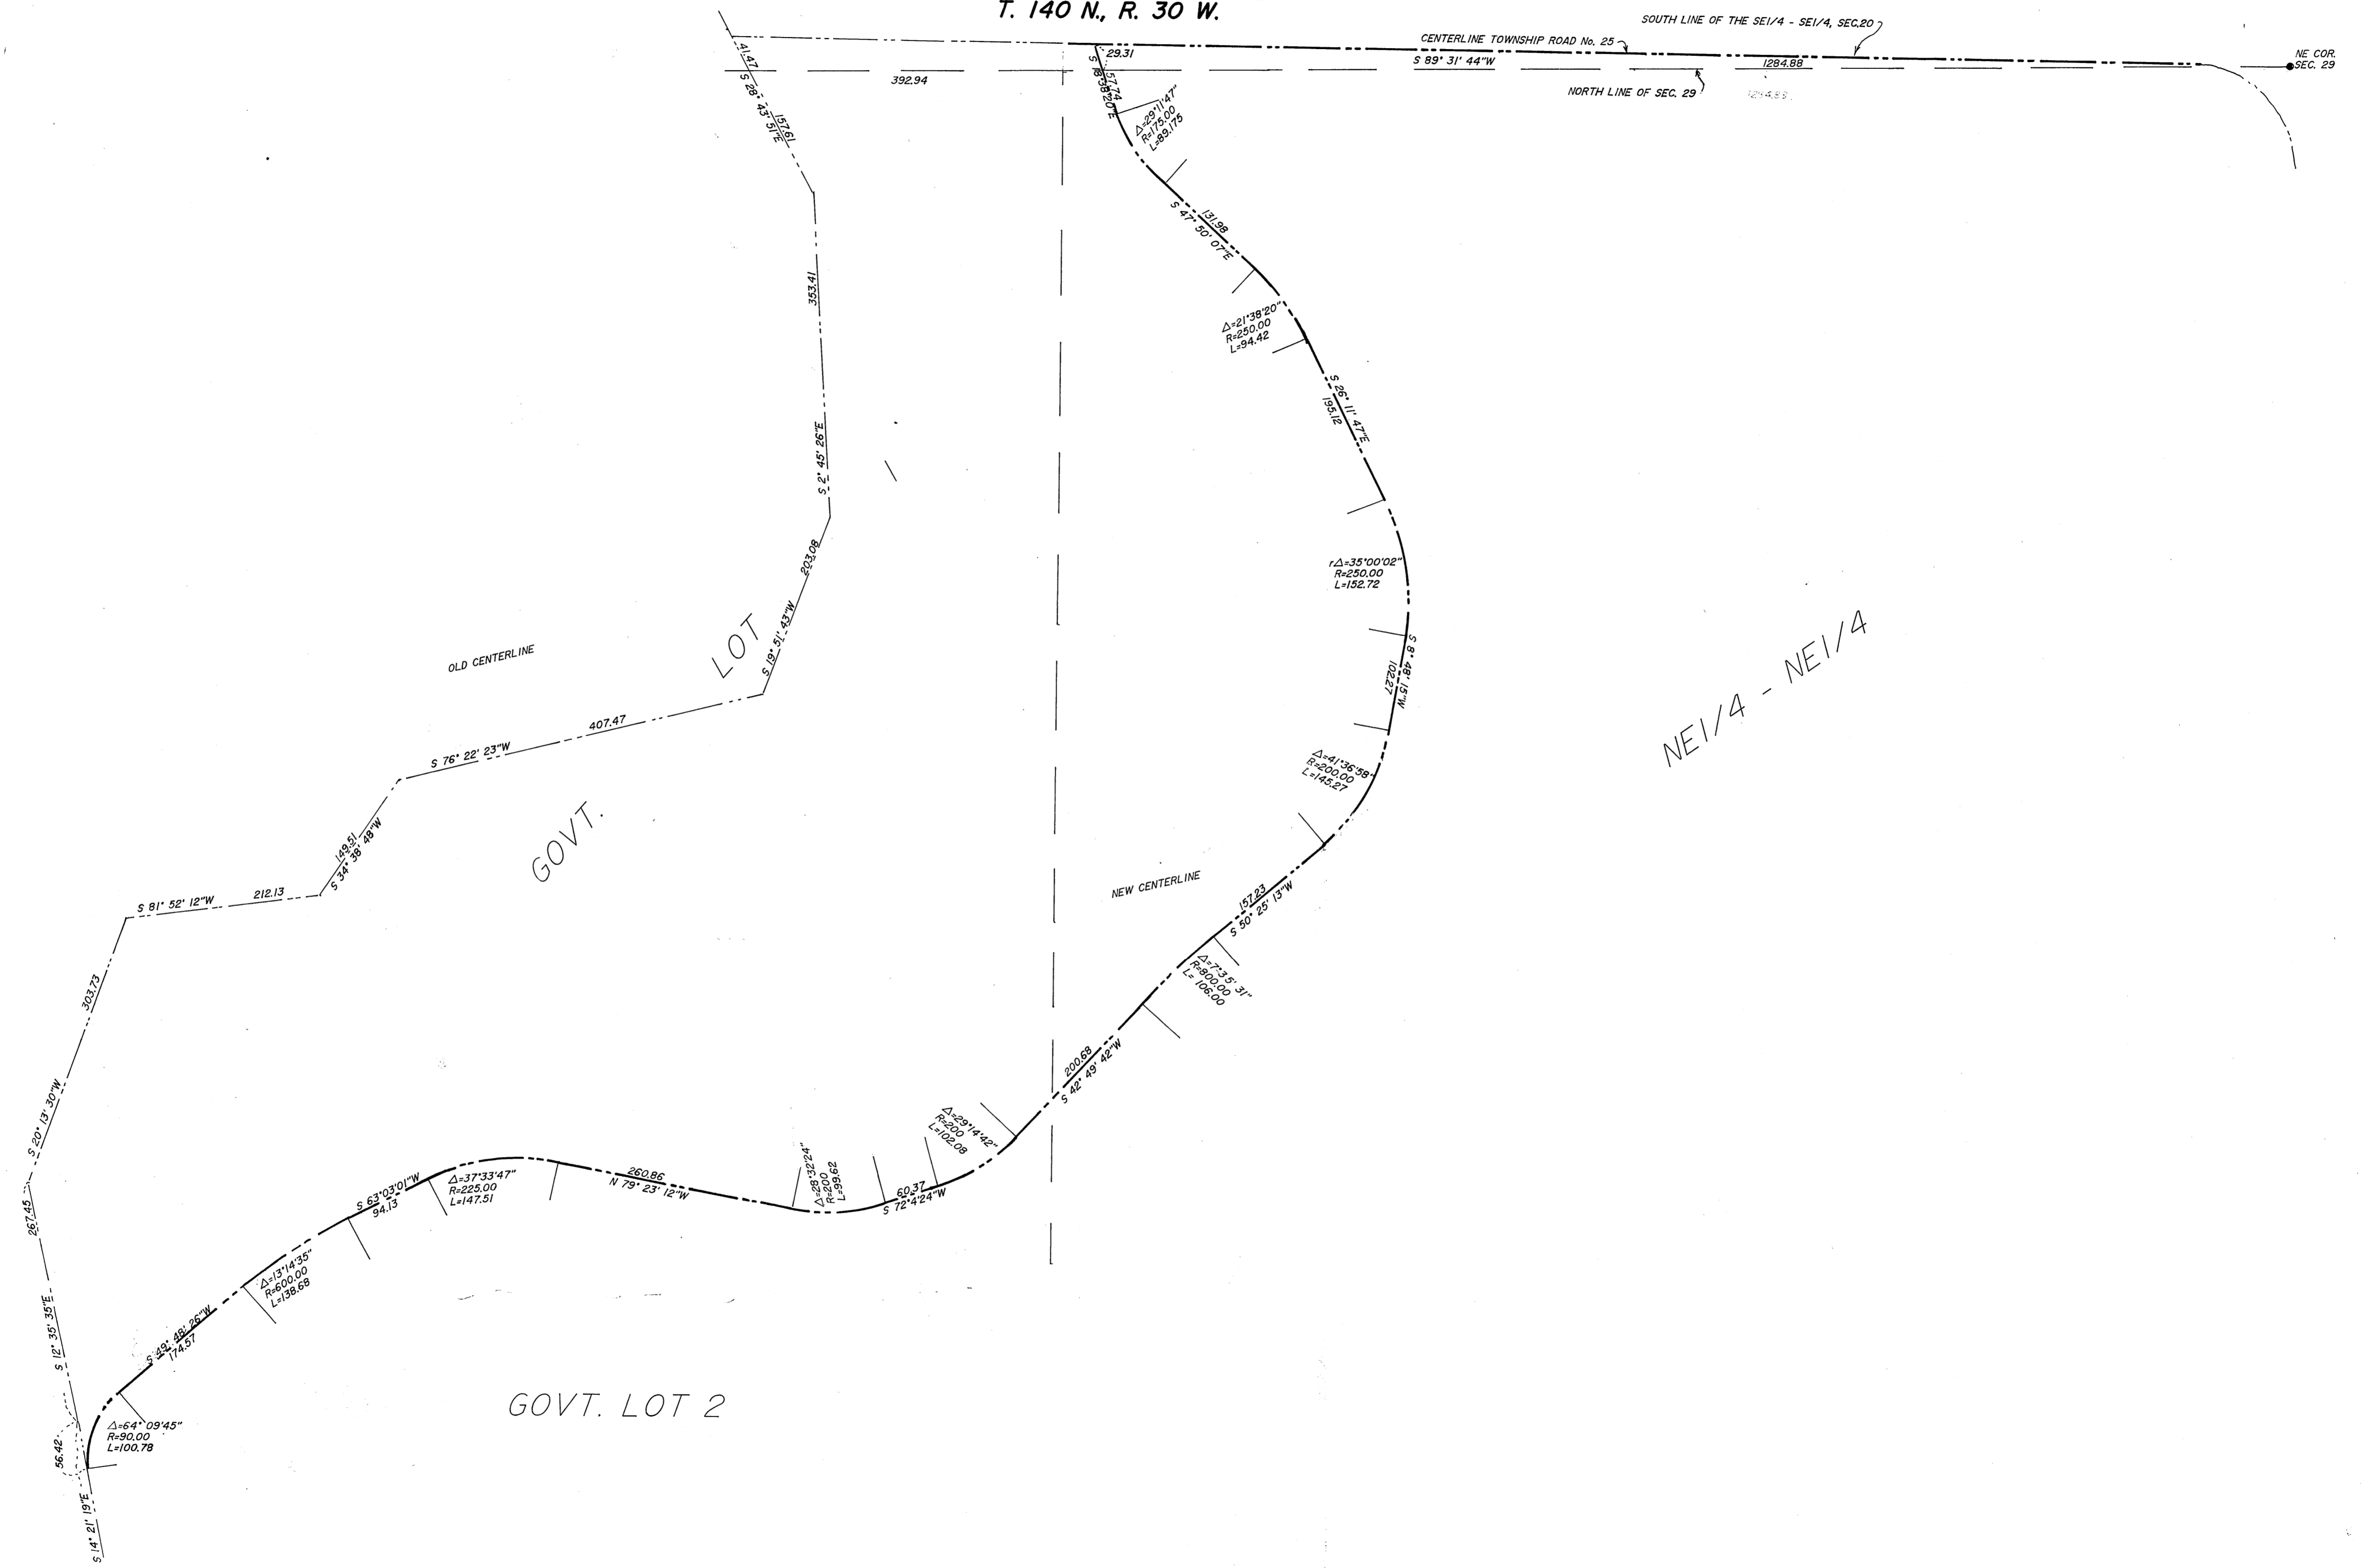

SCALE 1" = 100'  
 ● = IRON MONUMENT IN PLACE  
 ○ = IRON PIPE MONUMENT ESTABLISHED

CURRO SURVEYING, HACKENSACK, MINN. 56452, TELE. No. 218-675-6697

#6613

I HEREBY CERTIFY THAT THIS SURVEY PLAN OR REPORT WAS PREPARED BY ME, AND THAT I AM A DULY REGISTERED LAND SURVEYOR UNDER THE LAWS OF THE STATE OF MINNESOTA.  
*William E. Curro*  
 DATE 8-17-91 REG. No. 11395