


22/10/21

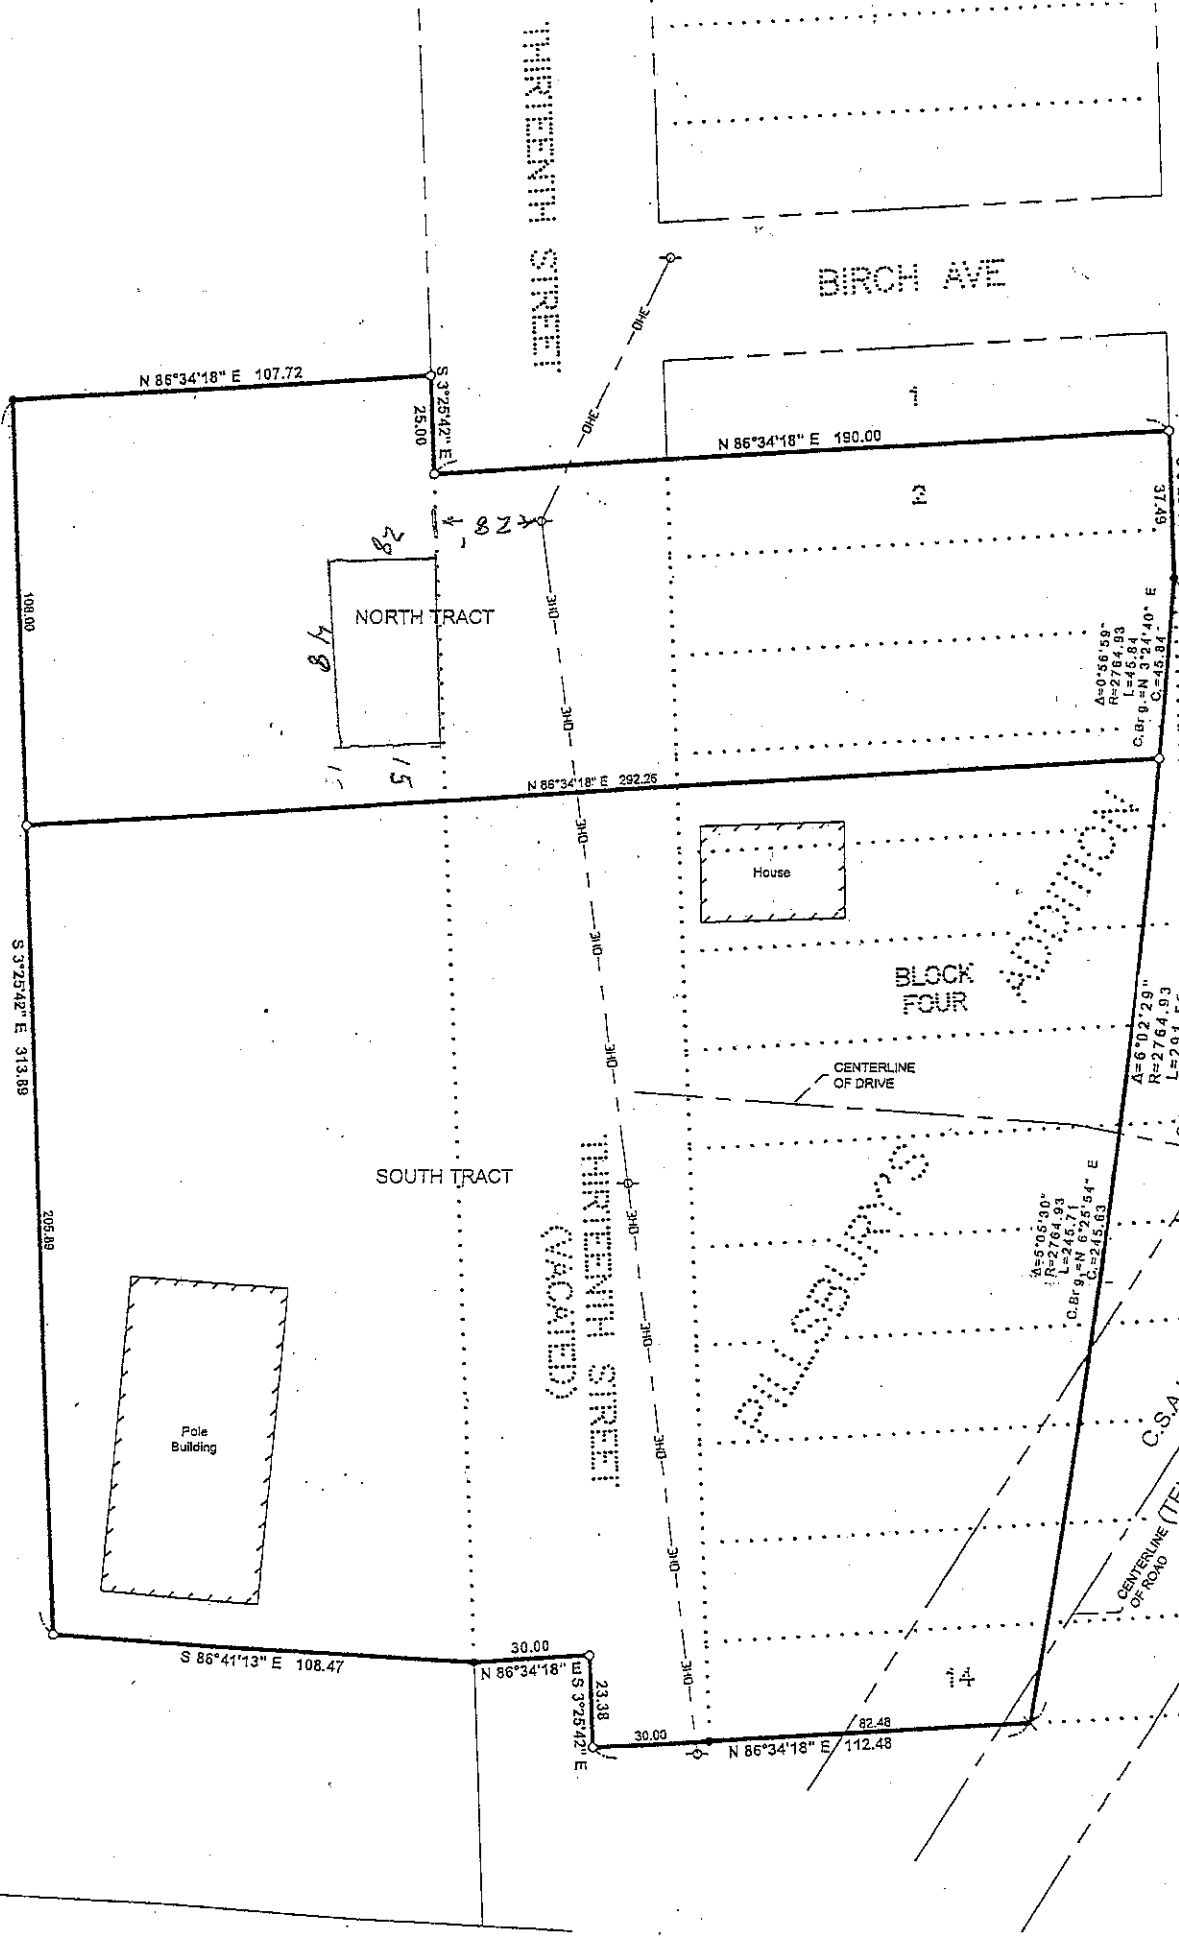

N 86°34'18" E 107.72

S 3°25'42" E 25.00

N 86°34'18" E 190.00

S 3°25'42" E 37.49

NORTH TRACT

N 86°34'18" E 292.26

A=0°58'59"
 R=2784.93
 L=45.843
 C.Br 9 = N 3°24'40" E
 C = 45.84

House

BLOCK FOUR

CENTERLINE OF DRIVE

A=6°02'29"
 R=2764.93
 L=291.56
 C.Br 8 = N 5°57'23" E
 C = 291.41

SOUTH TRACT

THIRTEENTH STREET (VACATED)

A=8°06'39"
 R=2764.93
 L=245.156
 C.Br 9 = N 6°25'54" E
 C = 245.03

Pole Building

C.S.A.H. NO. 12
 CENTERLINE OF ROAD (TENTH STREET SOUTH)

S 3°25'42" E 313.89

205.89

S 86°41'13" E 108.47

N 86°34'18" 30.00

S 3°25'42" E 23.38

N 86°34'18" E 112.48

30.00

82.48