


CERTIFICATE OF SURVEY

PART OF GOVERNMENT LOT 2, SECTION 19, TOWNSHIP 140 NORTH,
RANGE 28 WEST, CASS COUNTY, MINNESOTA

FOR: DALE MENTEL
c/o PAT MOR
BOX 393
LONGVILLE, MN

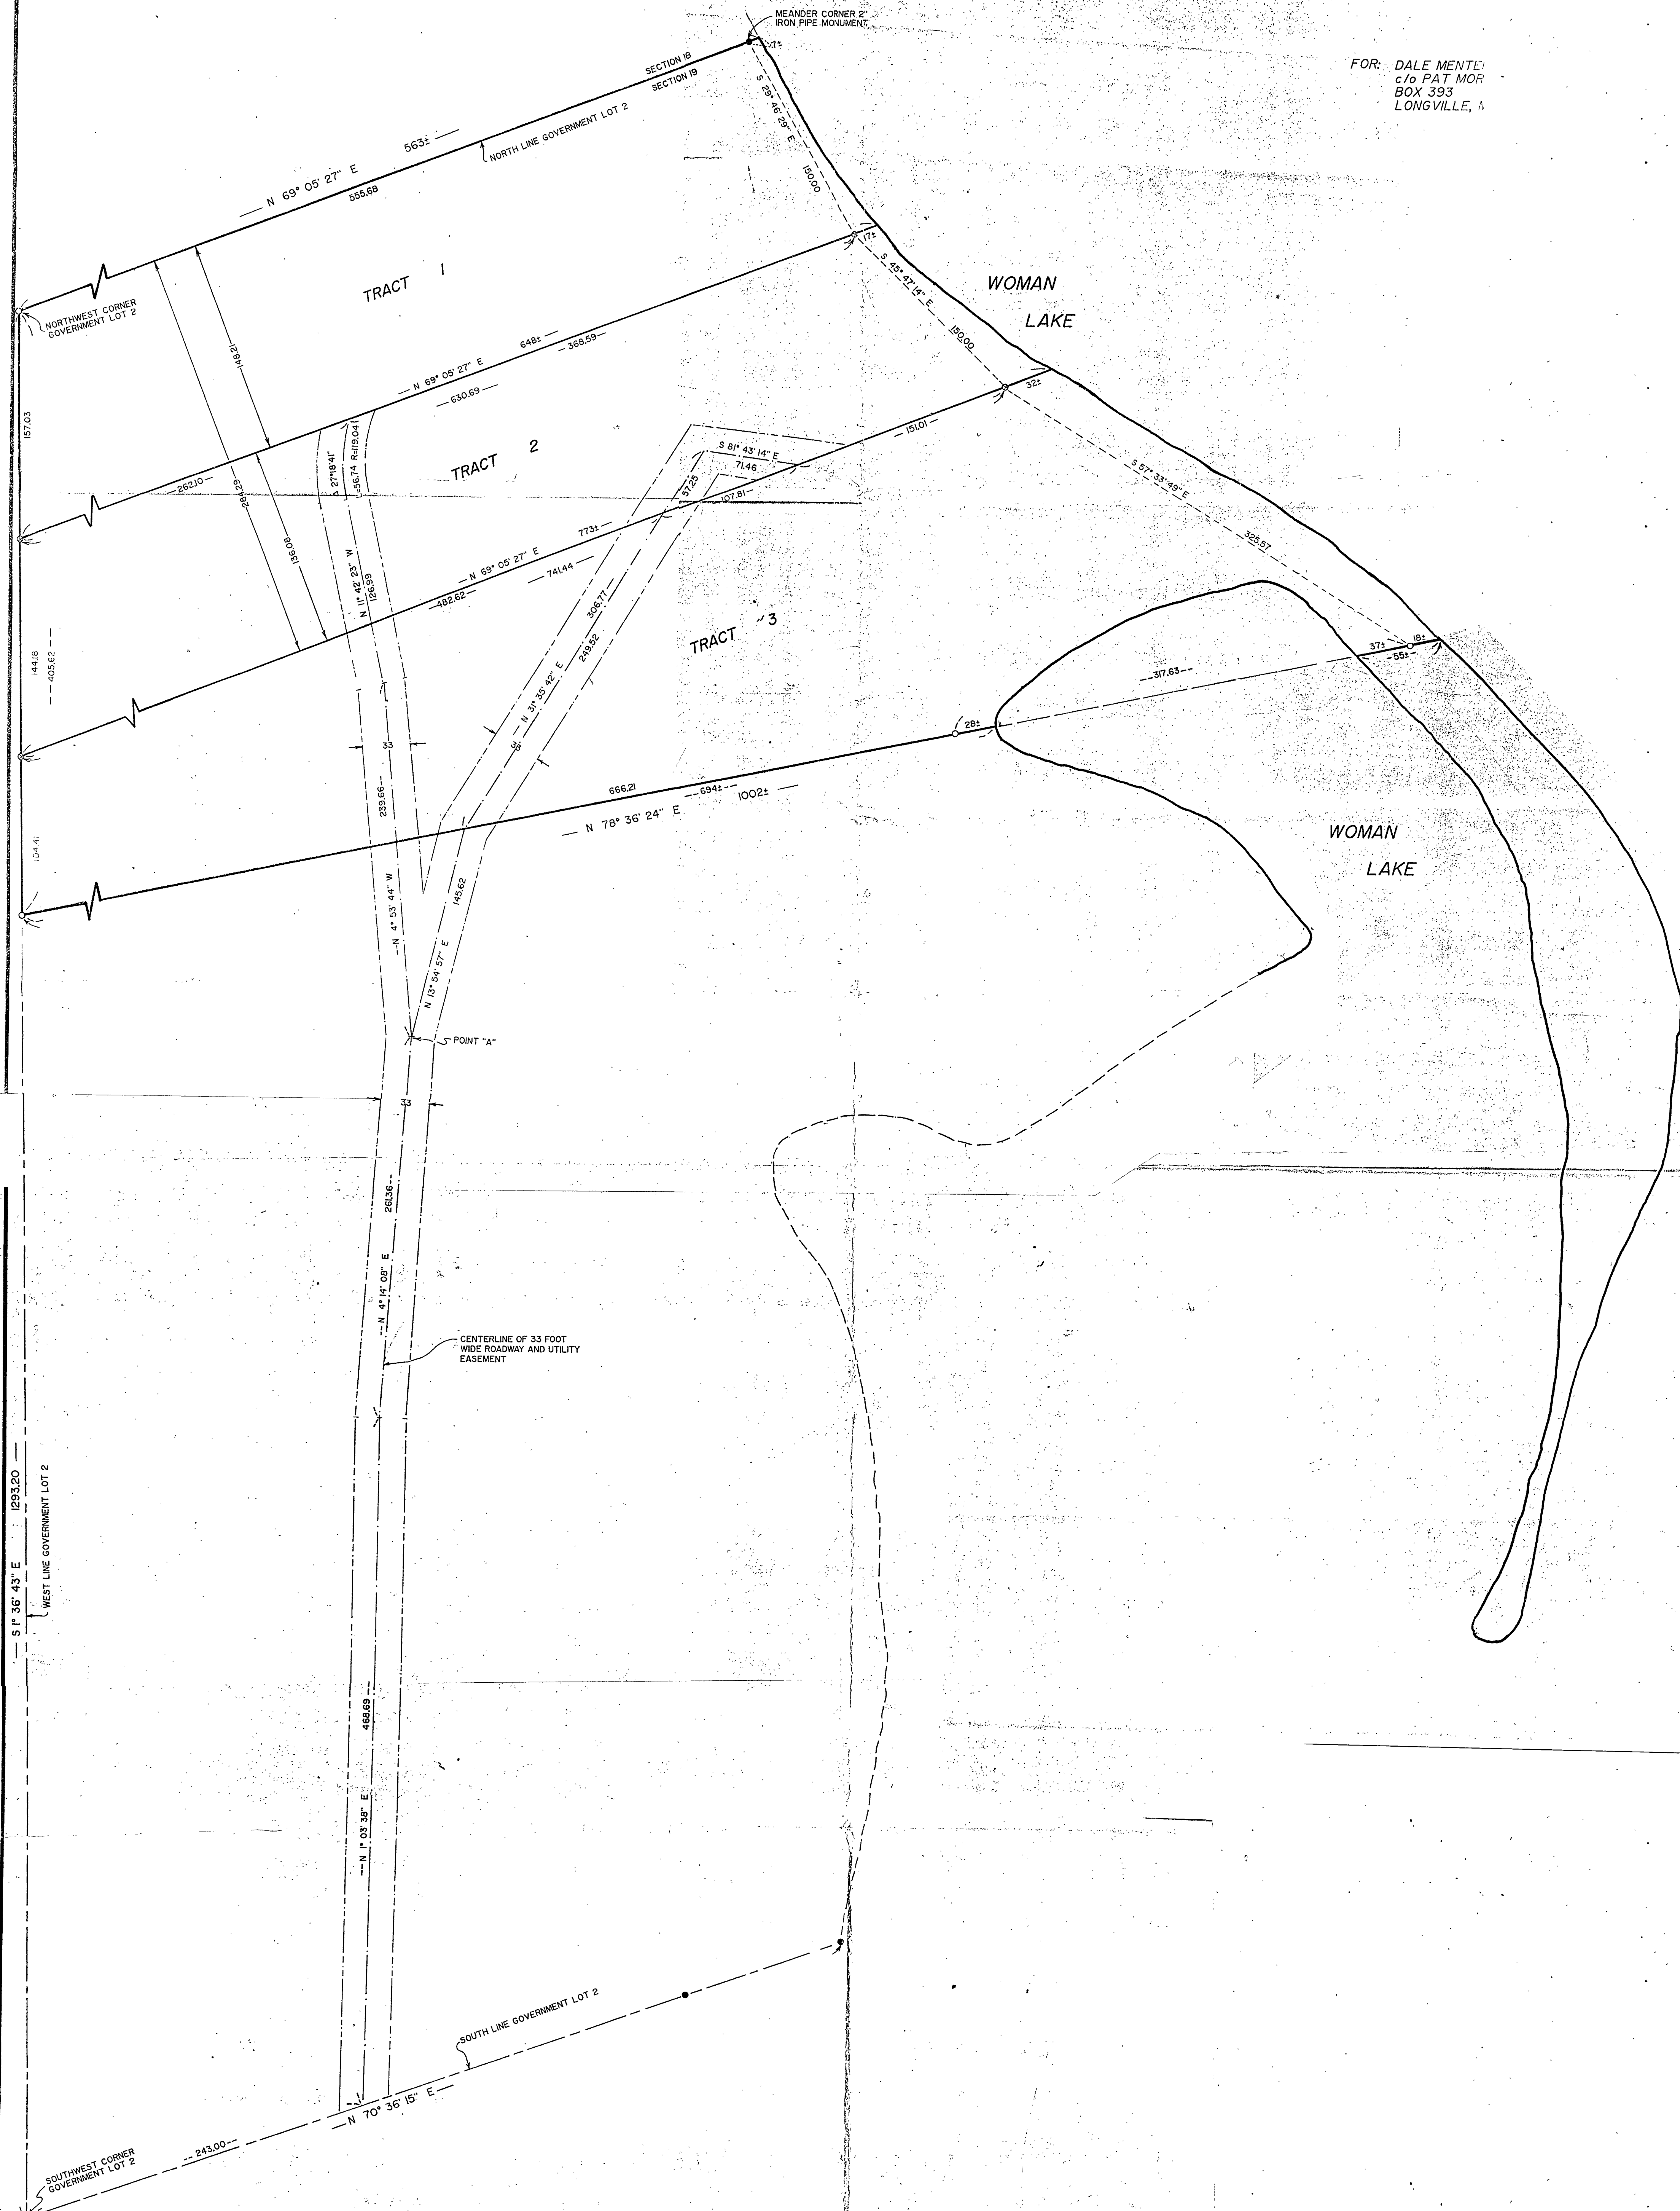

I HEREBY CERTIFY THAT THIS SURVEY, PLAN, SPECIFICATION OR REPORT WAS PREPARED BY ME OR UNDER MY DIRECT SUPERVISION AND THAT I AM A DULY LICENSED ENGINEER OR LAND SURVEYOR UNDER THE LAWS OF THE STATE OF MINNESOTA.

David S. Schick
DATE 9-28-90 LIC. NO. 17008



SCALE 1"=50'

0 50 100 150
feet

scale

- DENOTES IRON MONUMENT SET MARKED BY REG. NO. 17008
- DENOTES IRON MONUMENT SET MARKED BY REG. NO. 2136
- DENOTES MONUMENT FOUND

ORIENTATION OF THIS BEARING SYSTEM IS ASSUMED

NOTE: SEI ANI

