


PLAT OF SURVEY

20-140-28

PART OF GOV'T. LOTS 2 & 3, SEC. 20, T. 140 N., R. 28 W.

Mae Scott Wabedo

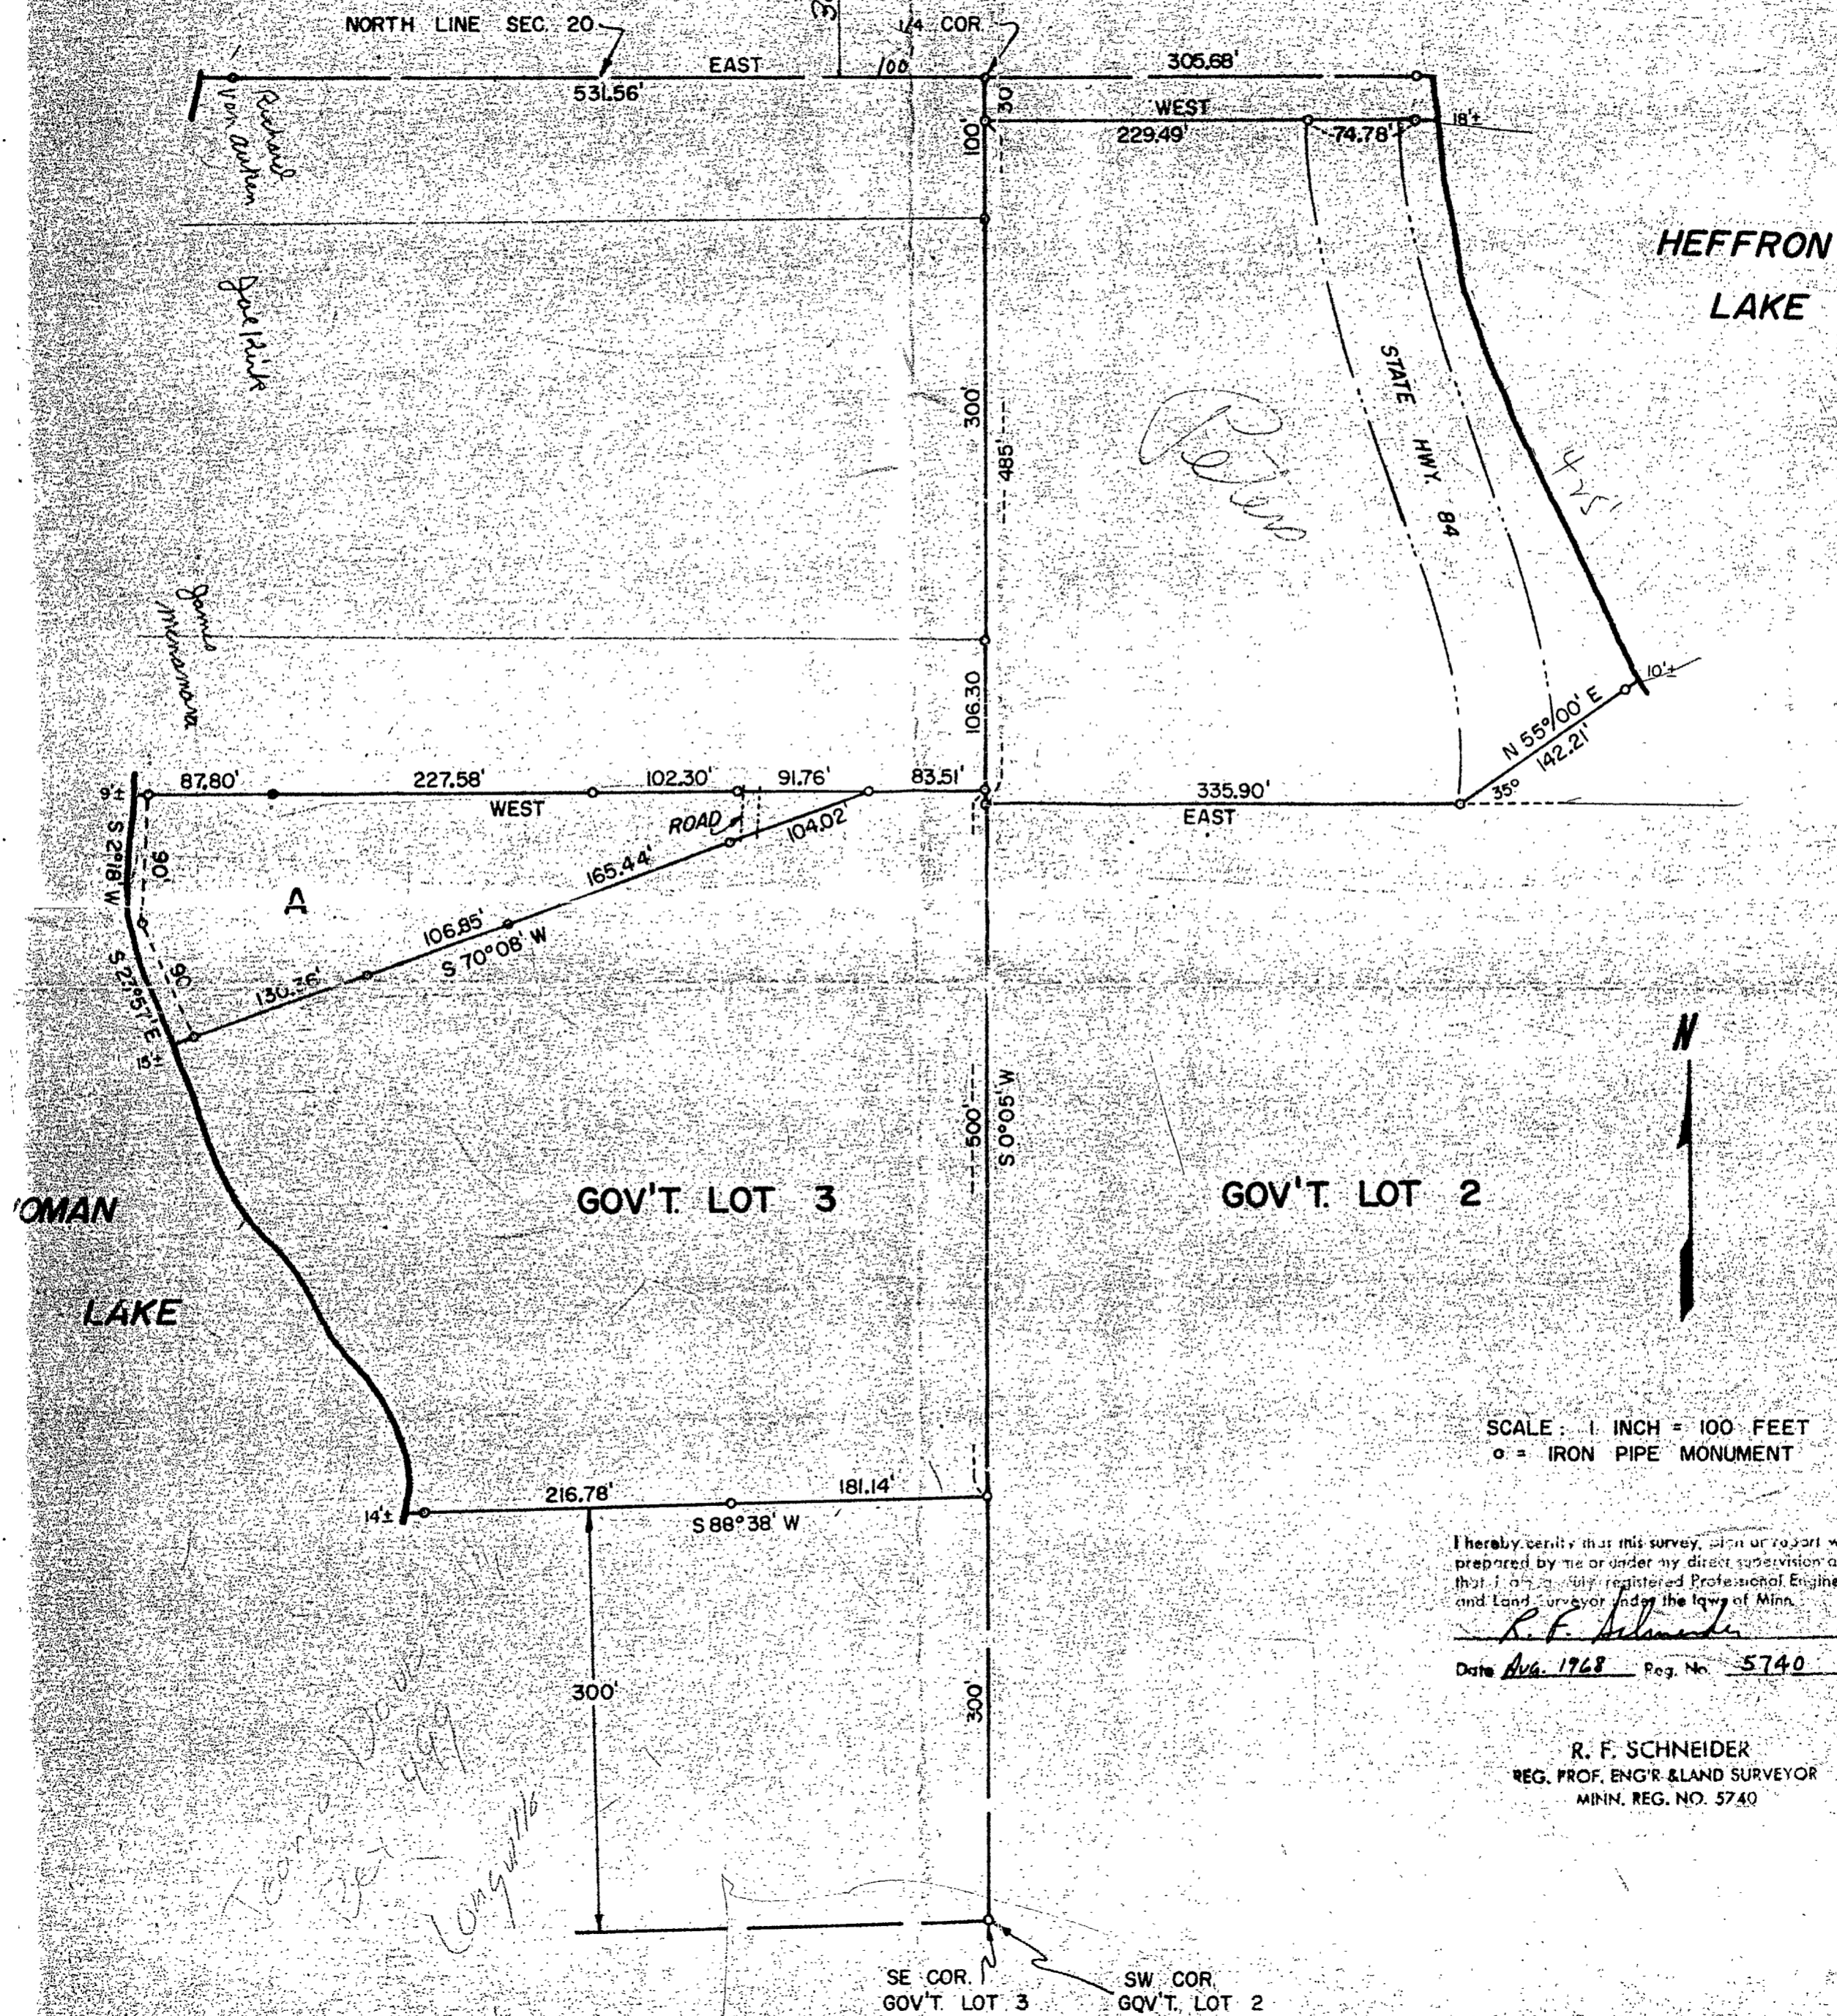

SCALE: 1 INCH = 100 FEET
 ○ = IRON PIPE MONUMENT

I hereby certify that this survey, plan or report was prepared by me or under my direct supervision and that I am a duly registered Professional Engineer and Land Surveyor under the laws of Minn.

R. F. Schneider

Date Aug. 1968 Reg. No. 5740

R. F. SCHNEIDER
 REG. PROF. ENGR. & LAND SURVEYOR
 MINN. REG. NO. 5740

SE COR. GOV'T LOT 3
 SW COR. GOV'T LOT 2

*Teoma Davis
 Bet 499
 Longville*