


# CERTIFICATE OF SURVEY

PART OF GOV'T. LOT 7, SEC. 22, T.140N., R. 28 W.  
CASS COUNTY, MINNESOTA

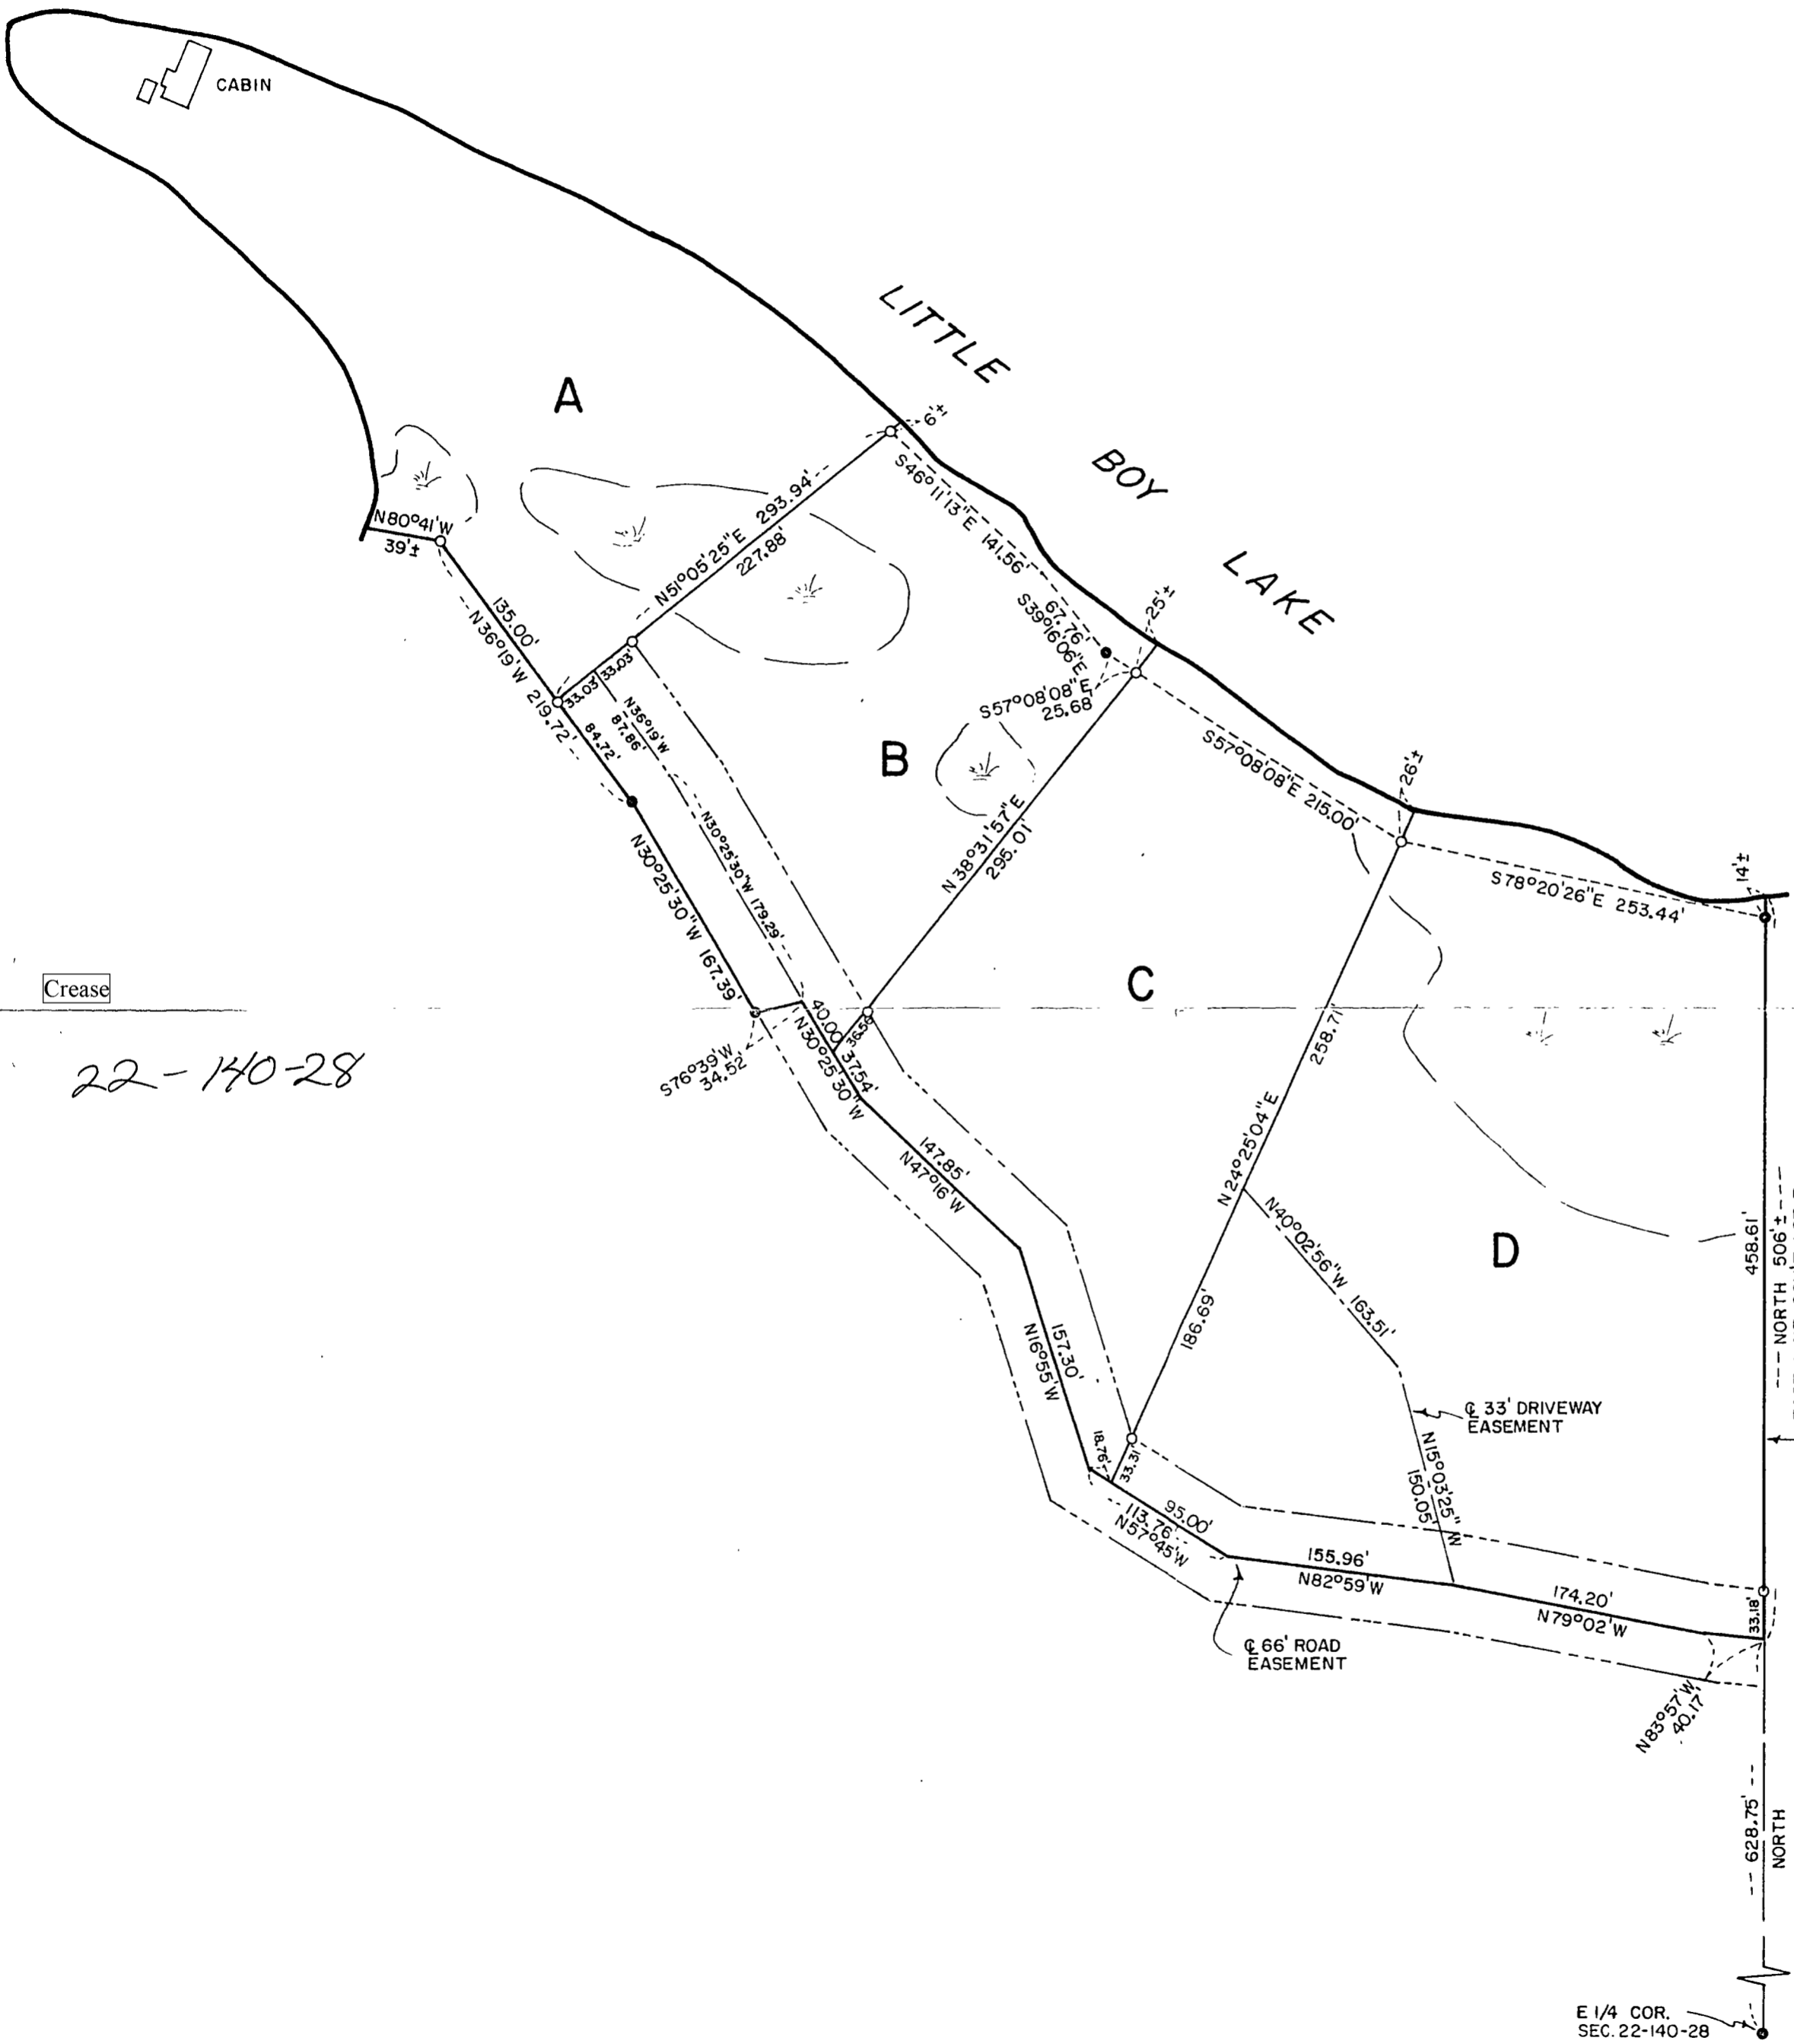

Crease

22-140-28



SCALE: 1 INCH = 100 FEET  
 ○ = IRON PIPE MON. SET  
 ● = IRON MON. IN PLACE  
 (wavy line) DENOTES WETLAND  
 ORIENTATION OF THIS BEARING SYSTEM IS ASSUMED

*Gary A. Stevenson*  
 Dec 14, 1980 Reg No 12487

|   |  |
|---|--|
| SURVEY BY:                              | GARY STEVENSON & ASSOCIATES, INC.      |
| LAND SURVEYING & CONSULTING ENGINEERING | BOX 292 WALKER, MINNESOTA 218-547-1296 |
| SURVEY FOR:                             | CHET BERG                              |