


CERTIFICATE OF SURVEY

PART OF GOV'T. LOT 3, SEC. 2, T.14N., R.29W., CASS COUNTY, MINNESOTA

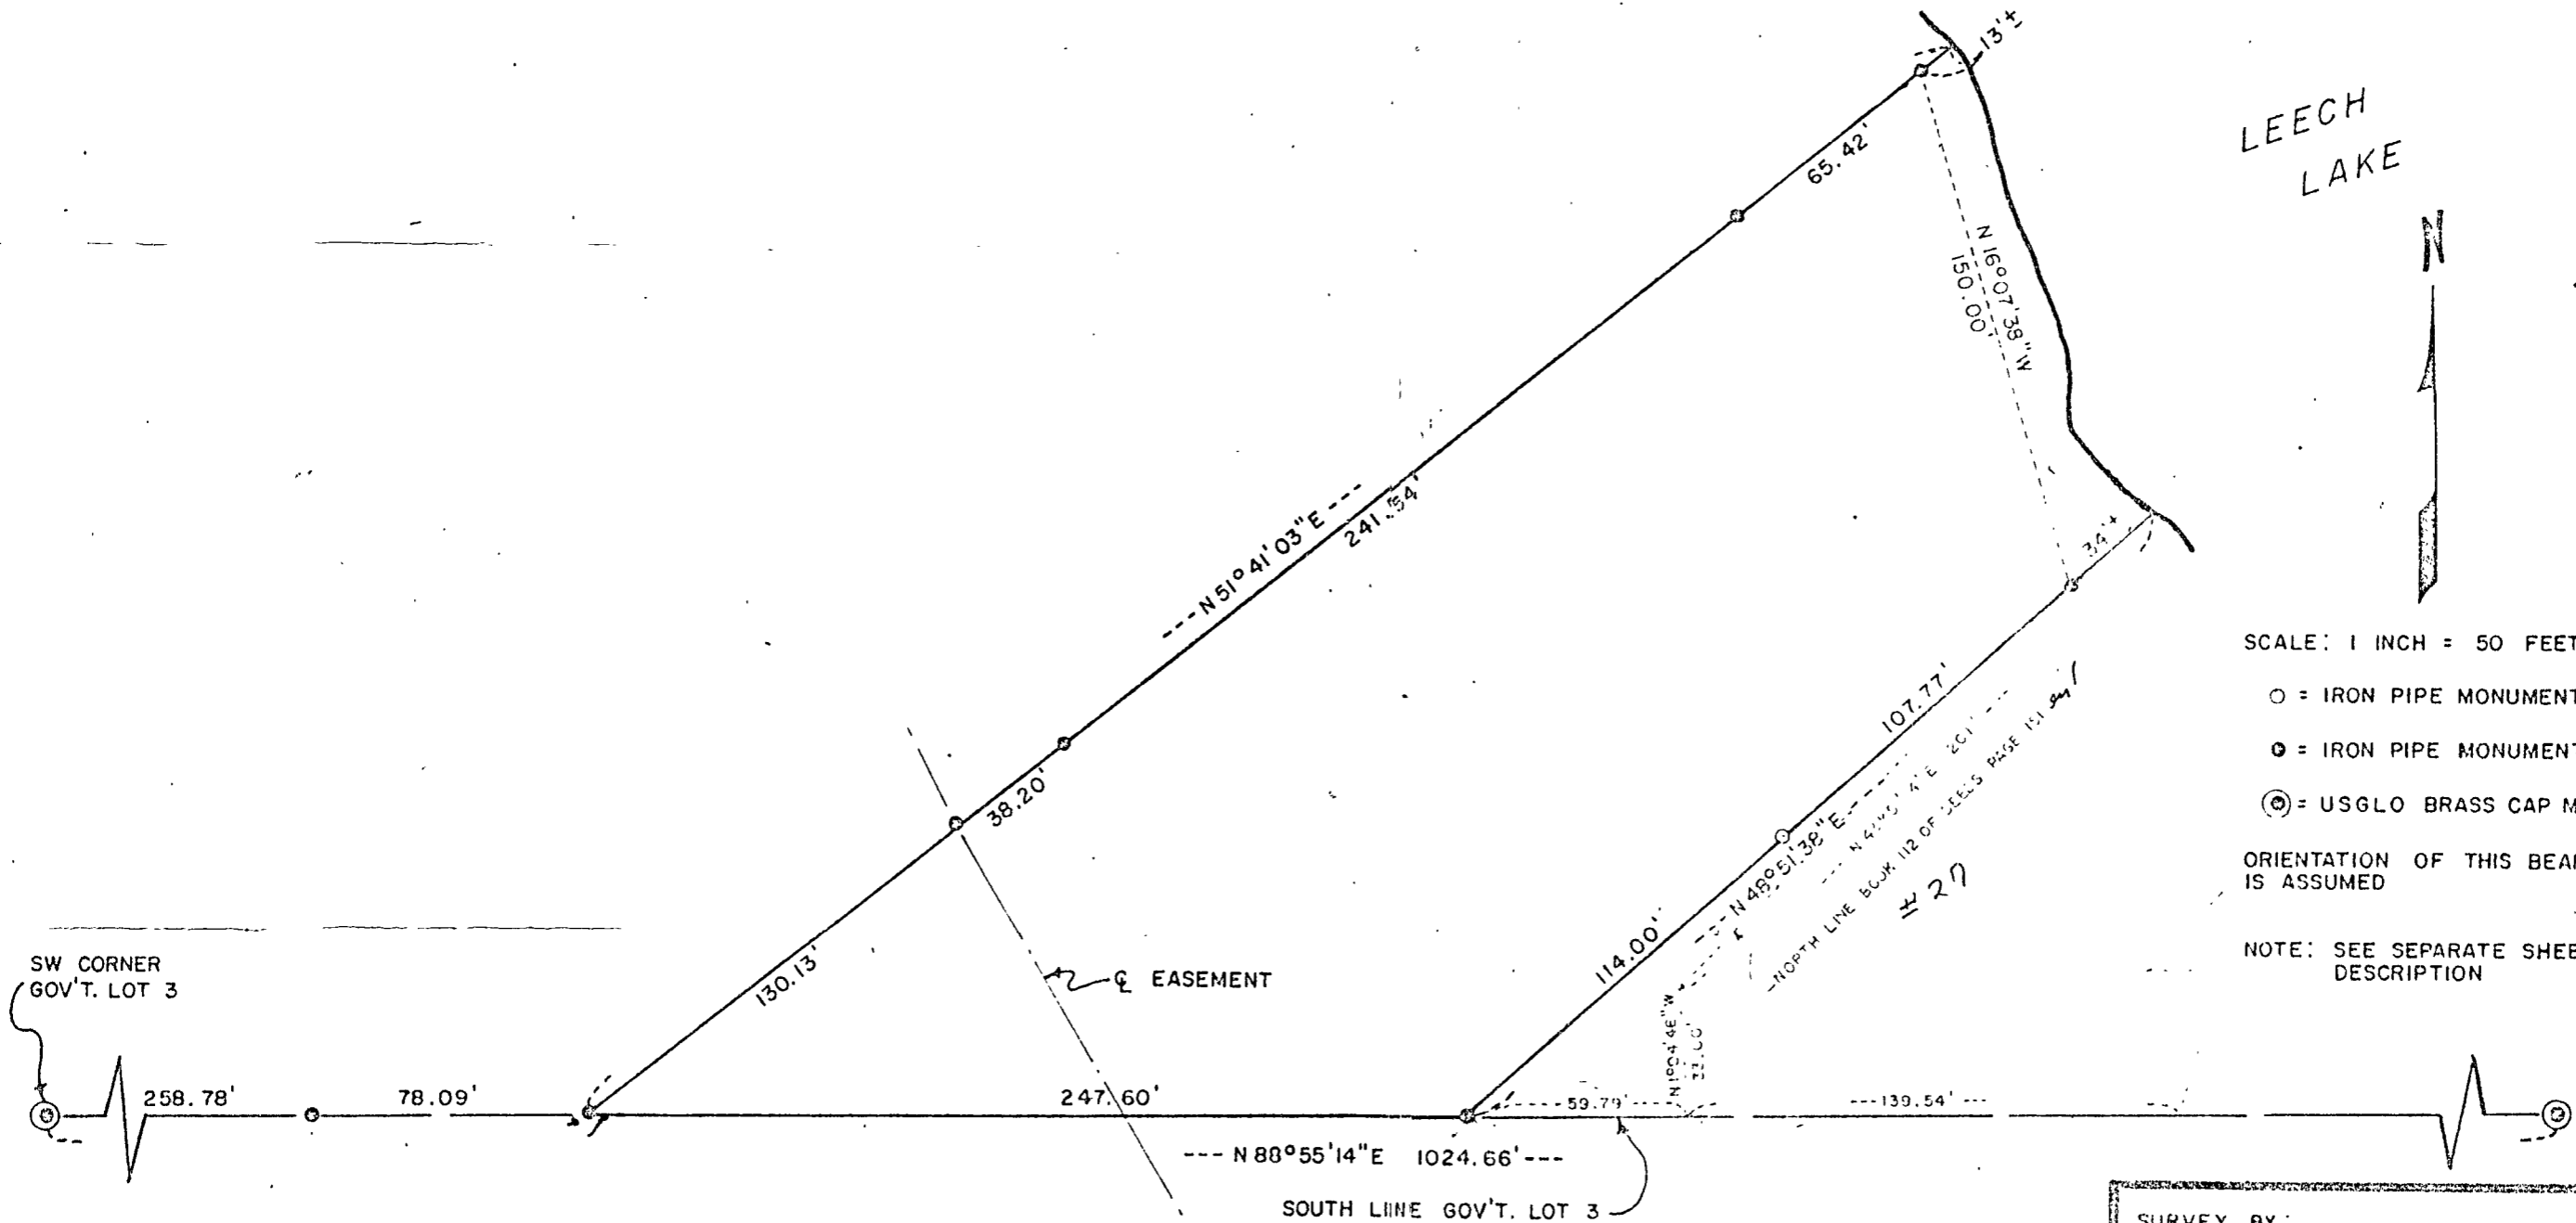

LEECH LAKE



SCALE: 1 INCH = 50 FEET

- = IRON PIPE MONUMENT SET
- = IRON PIPE MONUMENT INPLACE
- ⊙ = USGLO BRASS CAP MON. INPLACE

ORIENTATION OF THIS BEARING SYSTEM IS ASSUMED

NOTE: SEE SEPARATE SHEET FOR DESCRIPTION

This report was prepared under the direct supervision and that I am a duly Licensed Land Surveyor under the laws of the State of Minnesota.

Gary H. Stevenson

Date: Dec. 11, 1985 No. 17684

SURVEY BY:	
GARY STEVENSON & ASSOCIATES, INC.	
LAND SURVEYING	
BOX 292 WALKER, MINNESOTA 218-547-1296	
SURVEY FOR:	
THOMAS J. McCOY	
FILE NO. 752	