


CERTIFICATE OF SURVEY

PART OF GOV'T. LOT 14, SEC. 3, T. 141 N., R. 29 W.
CASS COUNTY, MINNESOTA

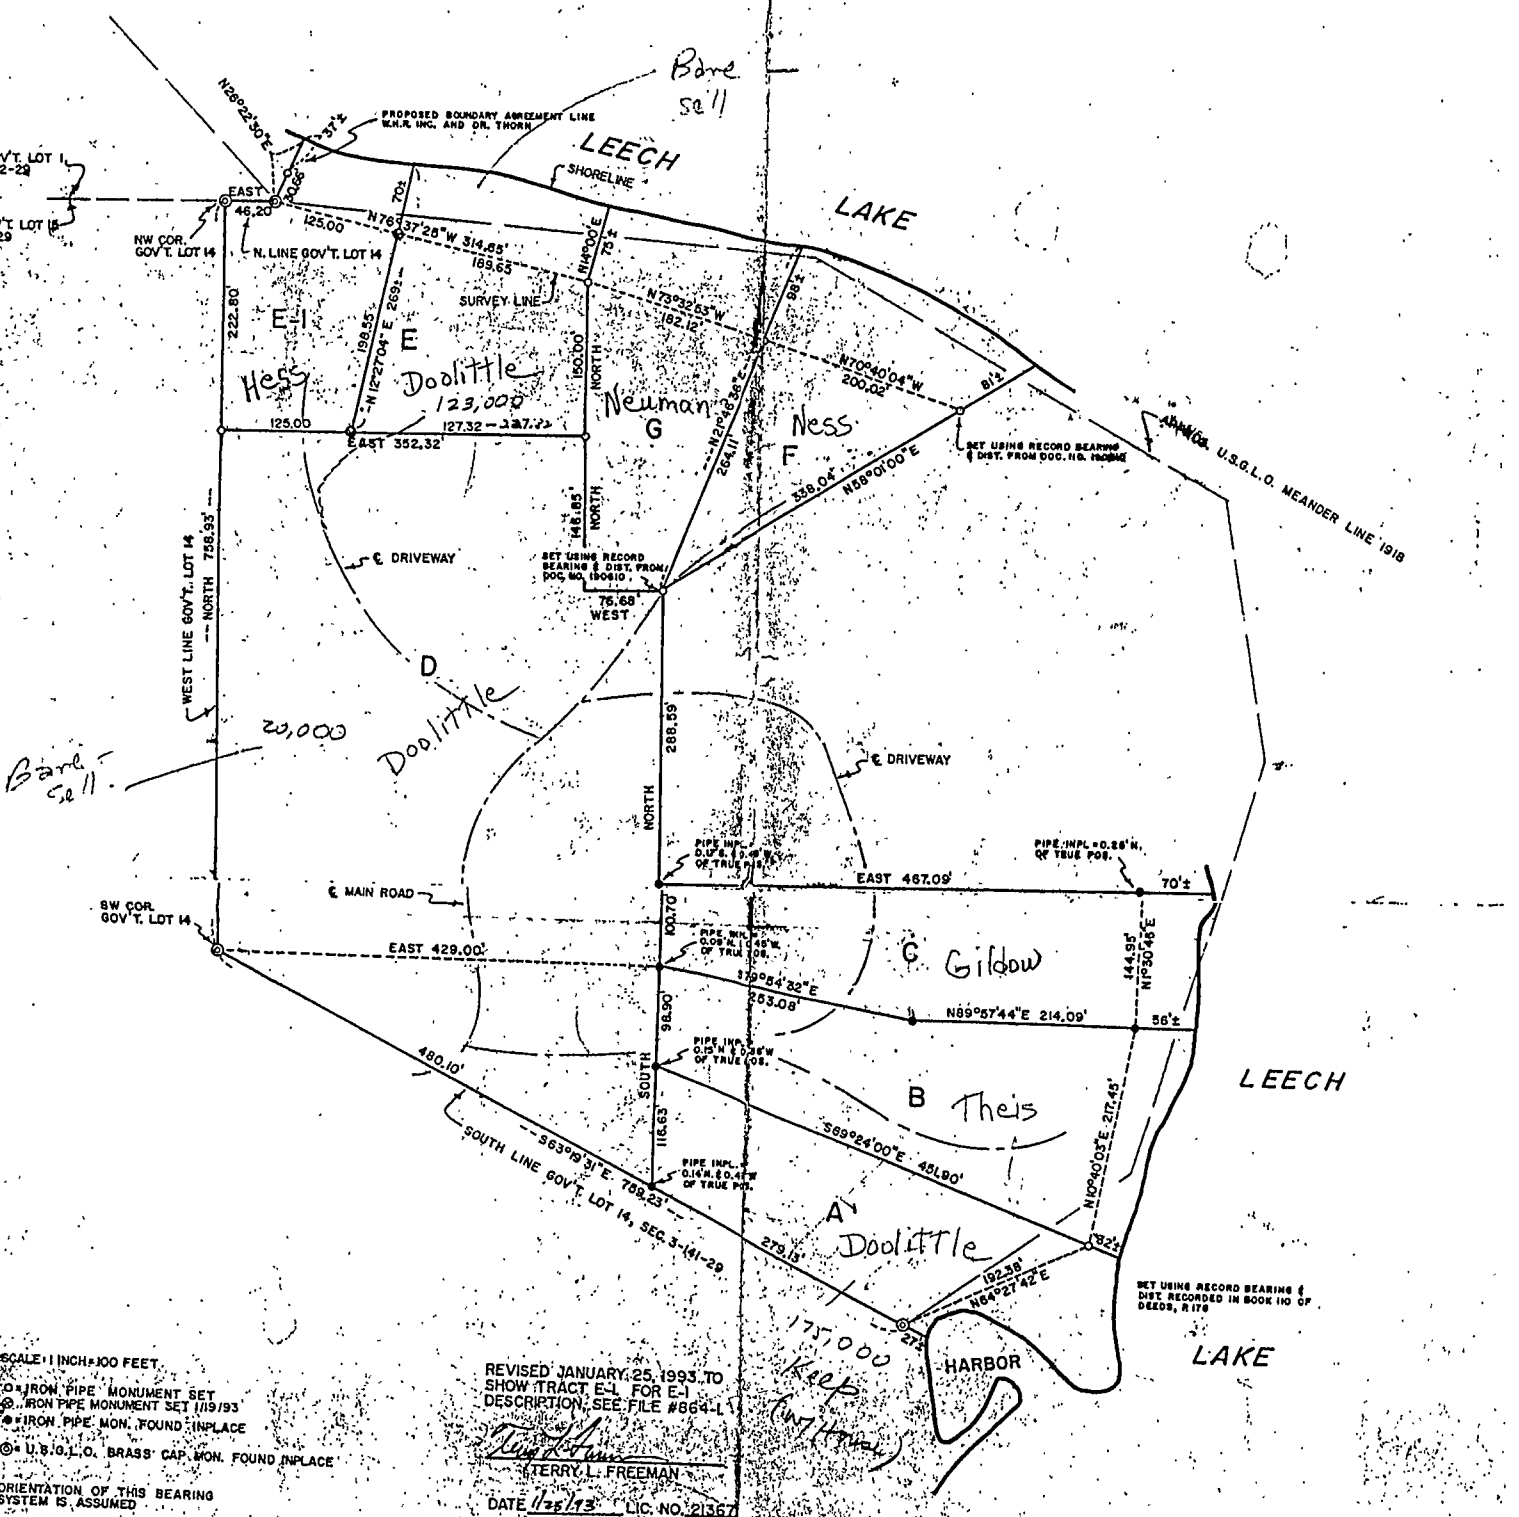

SCALE: 1 INCH = 100 FEET
 ○ IRON PIPE MONUMENT SET
 ● IRON PIPE MONUMENT SET 1/15/93
 * IRON PIPE MON. FOUND IN PLACE
 ⊙ U.S.G.L.C. BRASS CAP MON. FOUND IN PLACE
 ORIENTATION OF THIS BEARING SYSTEM IS ASSUMED

REVISED JANUARY 25, 1993 TO SHOW TRACT E-1 FOR E-1 DESCRIPTION, SEE FILE #864-L
 TERRY L. FREEMAN
 DATE 11/25/13 LIC. NO. 21367

REVISED 10/14/86 TO SHOW TRACT 'B'
 Gary H. Alan

I hereby certify that this survey, plan, report was prepared by me or under my direct supervision and that I am a duly Registered Land Surveyor under the laws of the State of Minnesota.
 Gary H. Alan
 Date: Aug 19, 1990 Reg. # 11200

SURVEY BY:
 GARY STEVENSON & ASSOCIATES
 LAND SURVEYING & CONSULTING ENGINEER
 BOX 292 WALKER, MINNESOTA 216-547
 SURVEY FOR:
 CHESTER CARBANKS
 FILE NO.