



CERTIFICATE OF SURVEY

PARTS OF GOVERNMENT LOT 4 AND THE SOUTHEAST QUARTER OF THE SOUTHWEST QUARTER
SECTION 5, TOWNSHIP 141 NORTH, RANGE 29 WEST, CASS COUNTY, MINNESOTA

FOR: HUDDLES RESORT
WHIPHOLT MN 56484

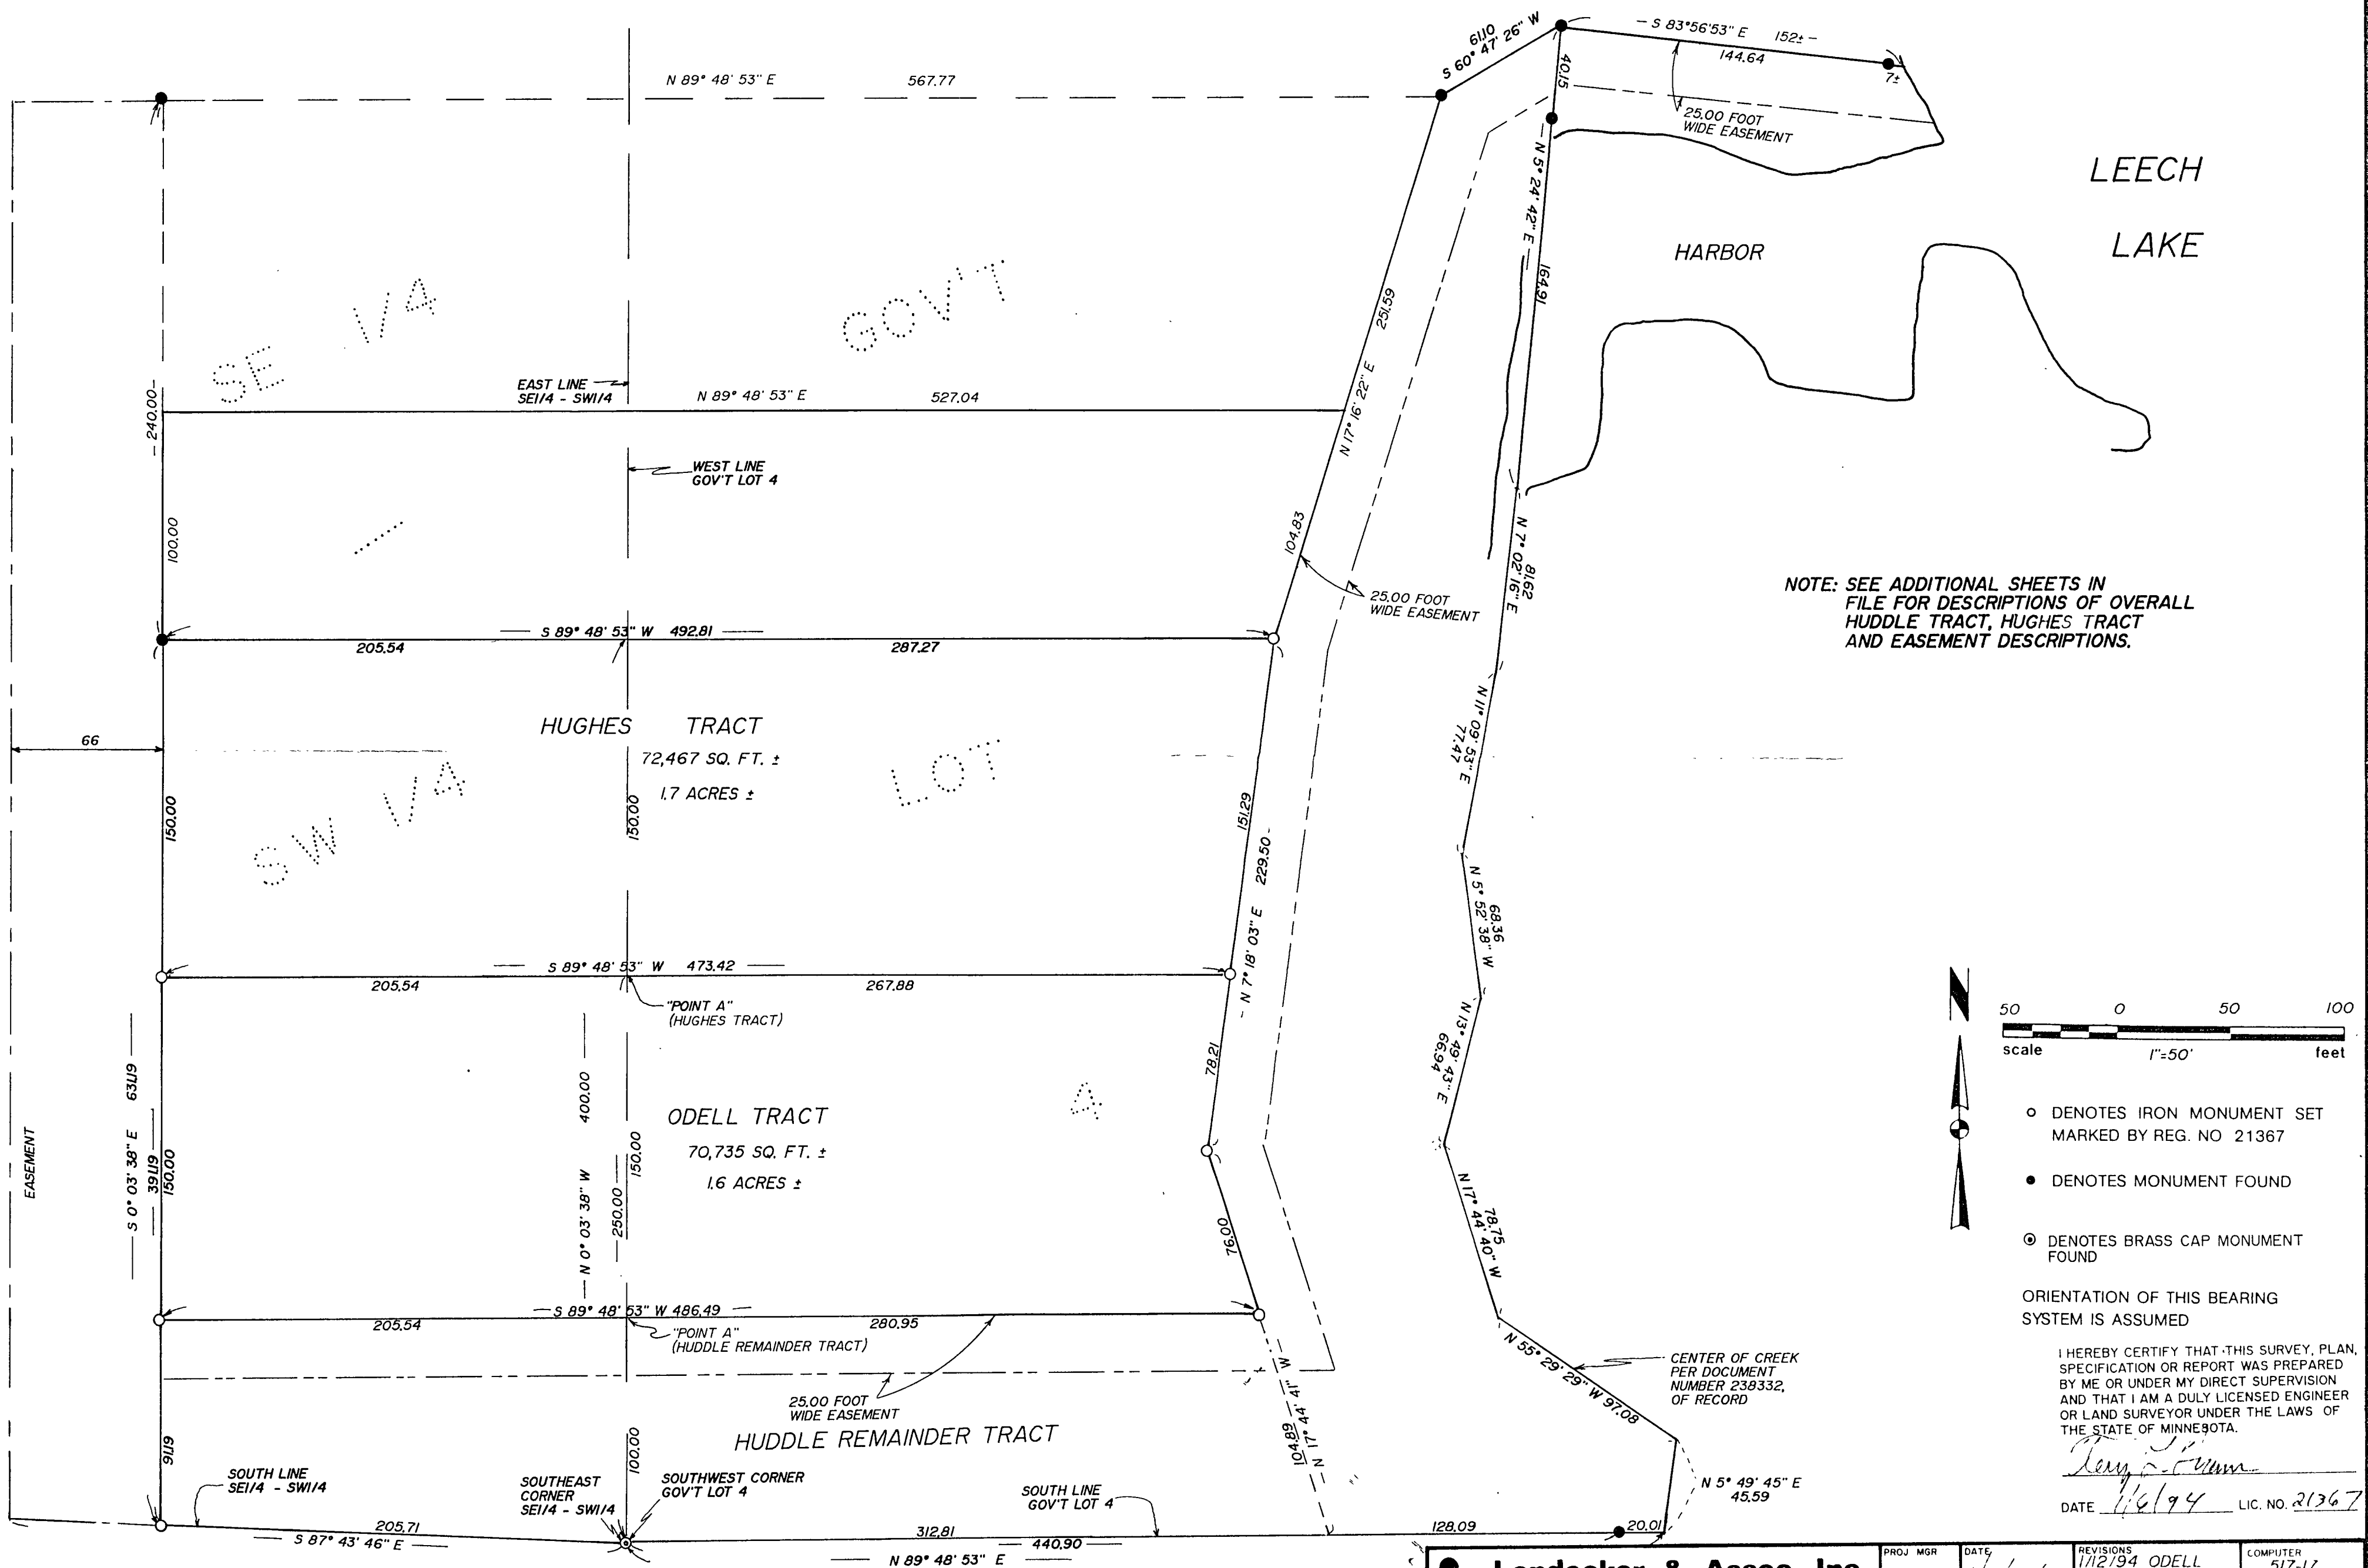

NOTE: SEE ADDITIONAL SHEETS IN FILE FOR DESCRIPTIONS OF OVERALL HUDDLE TRACT, HUGHES TRACT AND EASEMENT DESCRIPTIONS.

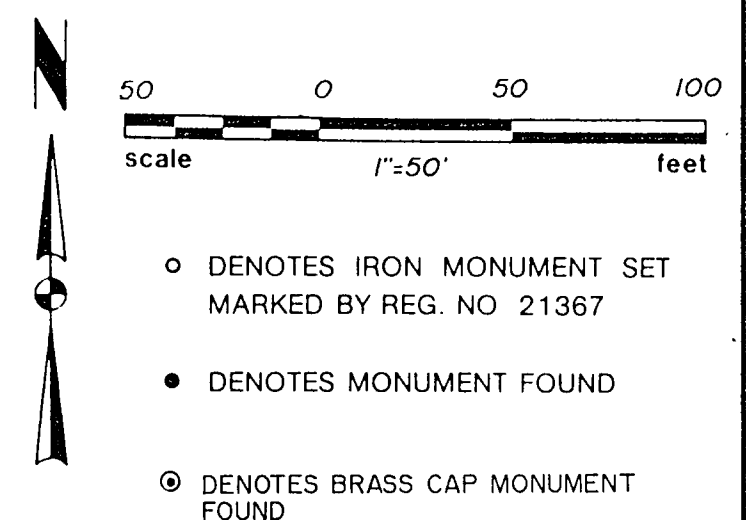

ORIENTATION OF THIS BEARING SYSTEM IS ASSUMED

I HEREBY CERTIFY THAT THIS SURVEY, PLAN, SPECIFICATION OR REPORT WAS PREPARED BY ME OR UNDER MY DIRECT SUPERVISION AND THAT I AM A DULY LICENSED ENGINEER OR LAND SURVEYOR UNDER THE LAWS OF THE STATE OF MINNESOTA.

Larry J. Finner
DATE 1/16/94 LIC. NO. 21367

L	Landecker & Assoc., Inc.		PROJ MGR	DATE	REVISIONS	COMPUTER
	BOX 292, WALKER, MINNESOTA 56484 (218) 547-1296		TLF	1/16/94	1/12/94 ODELL	517-17
	PLANNING ENGINEERING SURVEYING		CHECKED BY	SCALE	3/14/94 SLINE 20.0'	BOOK PG
			DRAWN BY	HORIZ	6/5/95 "POINT A"	FILE NO 07390-4
		KAR	VERT	10/4/96	SHEET 1 OF 1	