



CERTIFICATE OF SURVEY

PARTS OF GOVERNMENT LOT 4 AND THE SOUTHEAST QUARTER OF THE SOUTHWEST QUARTER
SECTION 5, TOWNSHIP 141 NORTH, RANGE 29 WEST, CASS COUNTY, MINNESOTA

FOR: HUDDLES RESO
WHIPHOLT MN

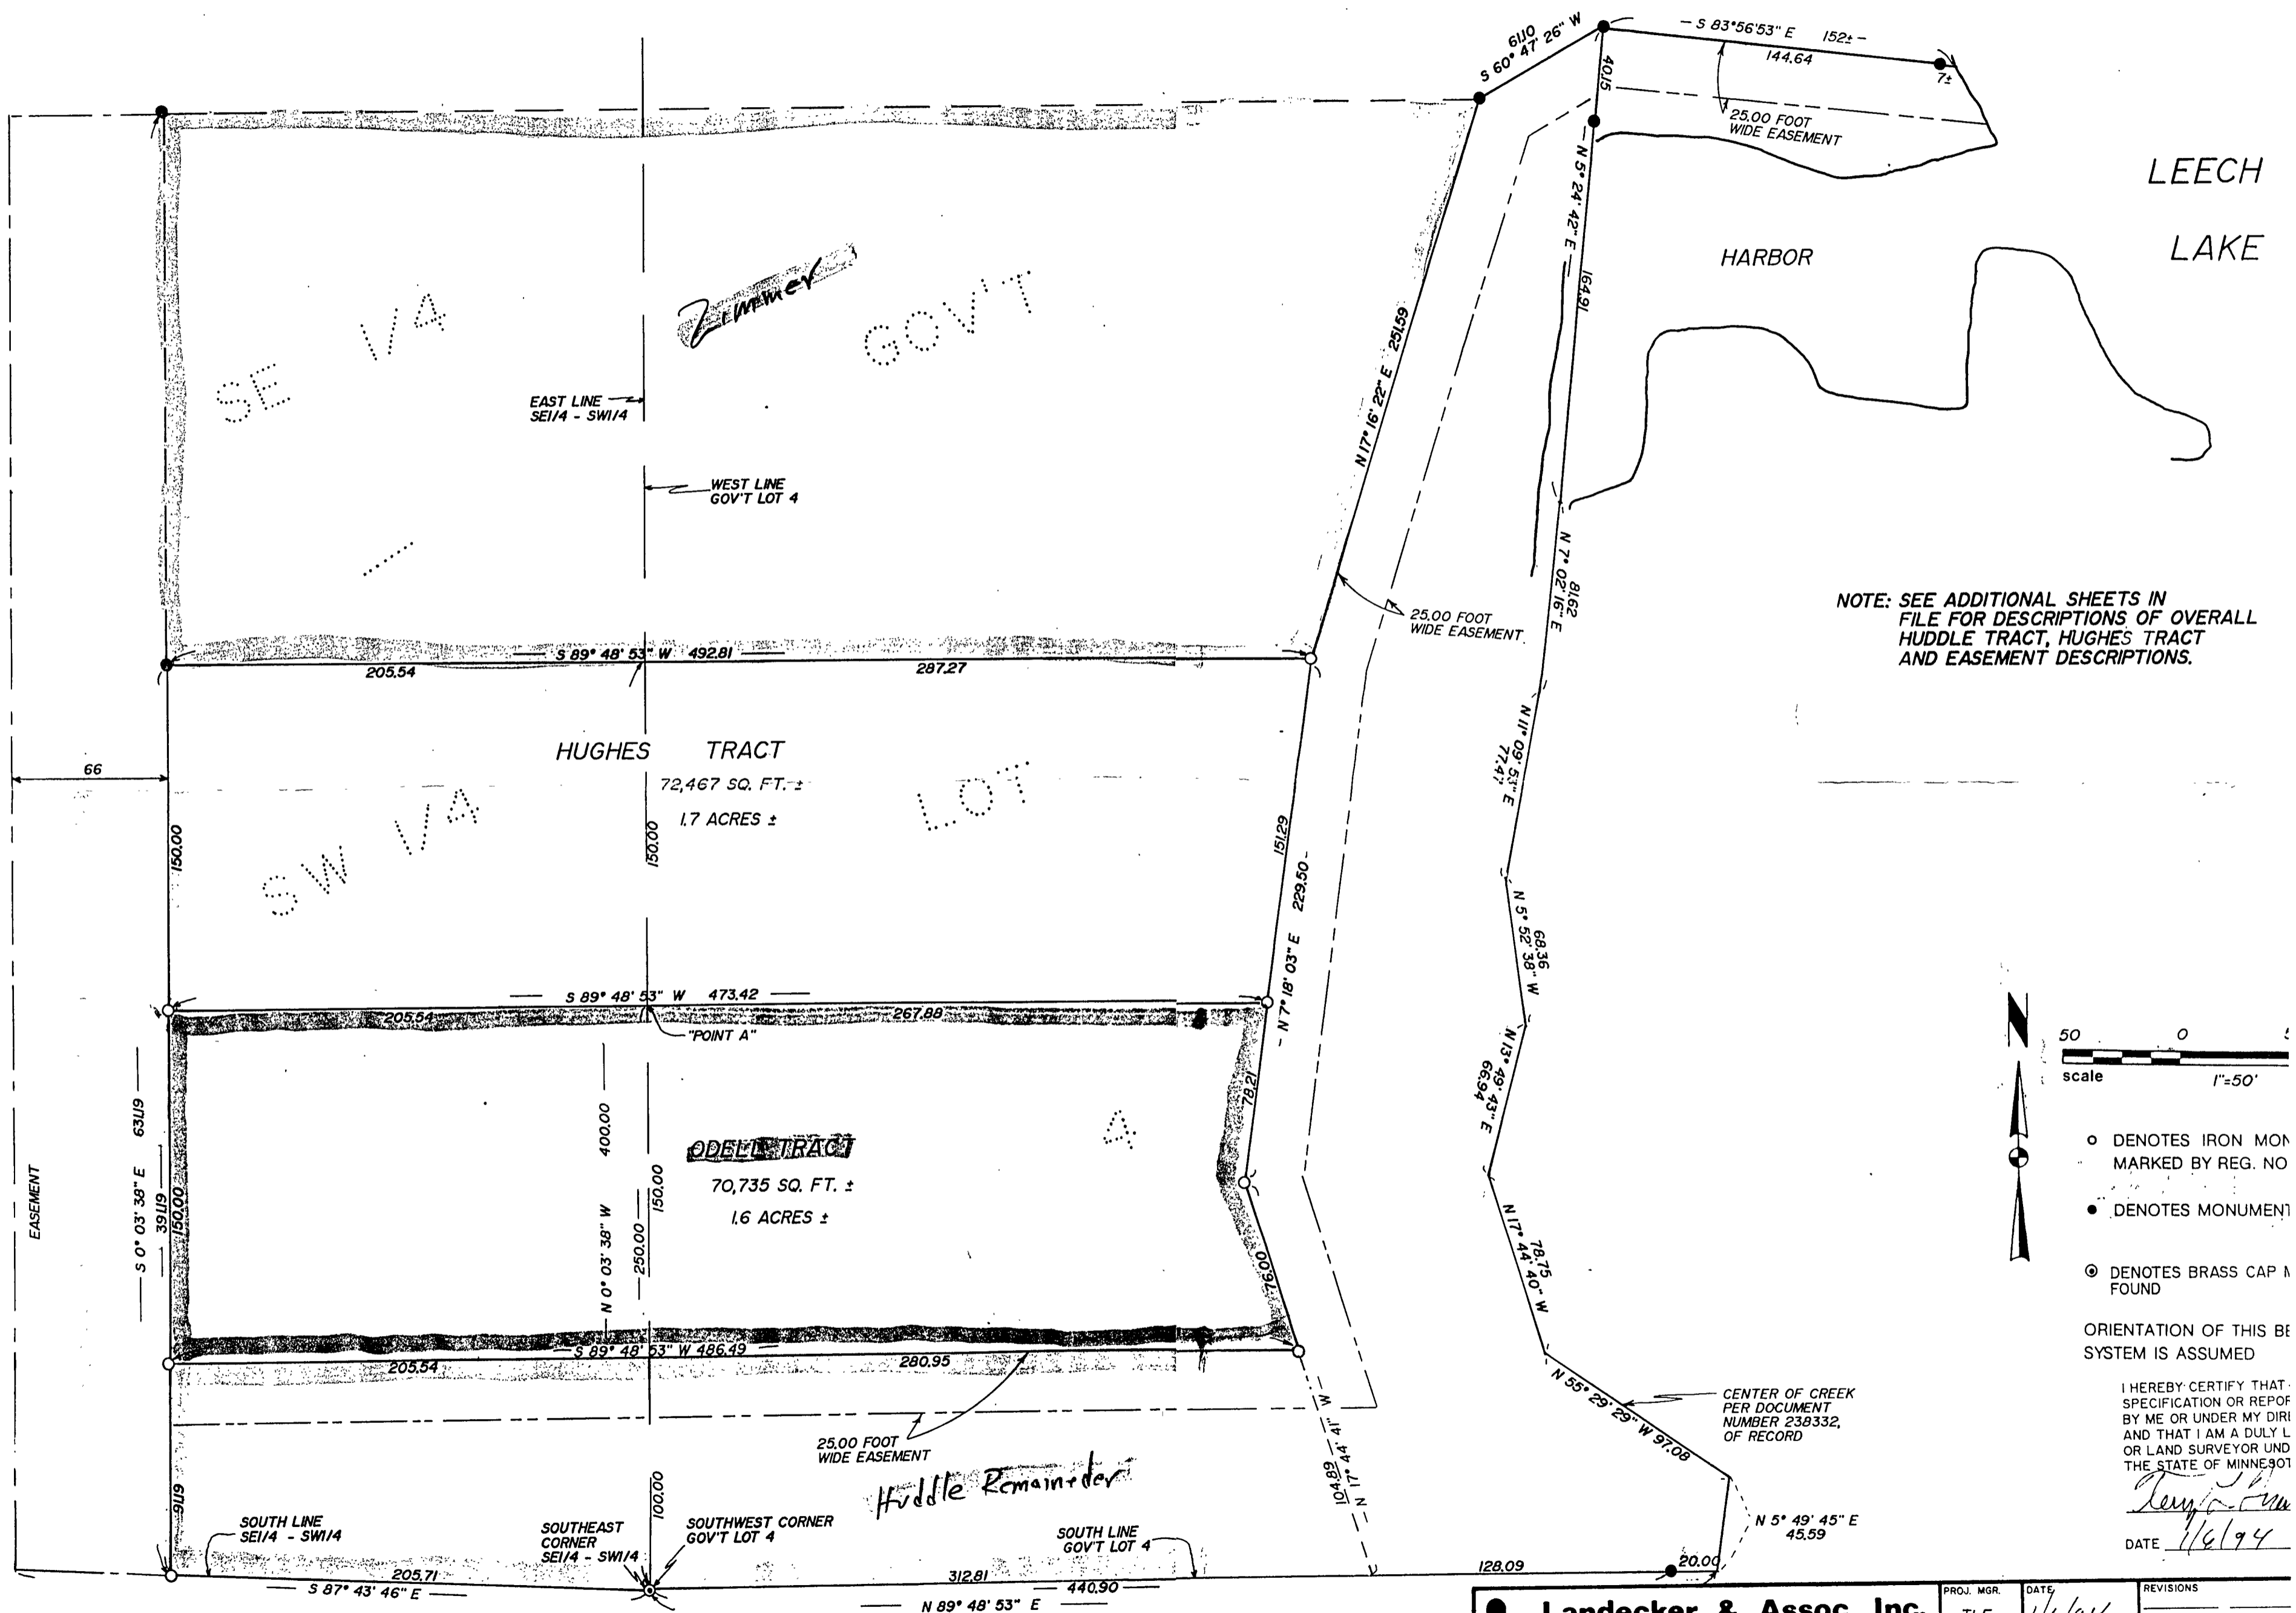

NOTE: SEE ADDITIONAL SHEETS IN FILE FOR DESCRIPTIONS OF OVERALL HUDDLE TRACT, HUGHES TRACT AND EASEMENT DESCRIPTIONS.

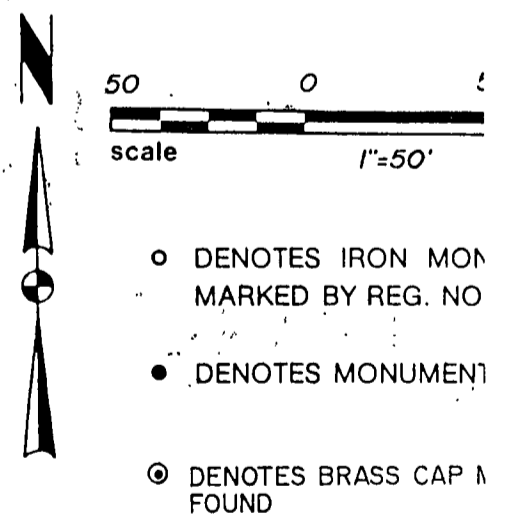

ORIENTATION OF THIS BE SYSTEM IS ASSUMED

I HEREBY CERTIFY THAT SPECIFICATION OR REPRODUCTION BY ME OR UNDER MY DIRECTION AND THAT I AM A DULY LICENSED OR LAND SURVEYOR UNDER THE STATE OF MINNESOTA

Surveyor Signature
DATE 1/6/94

L	Landecker & Assoc, Inc.		PROJ. MGR.	DATE	REVISIONS
	BOX 292, WALKER, MINNESOTA 56484 (218) 547-1296		TLF	1/6/94	
	PLANNING ENGINEERING SURVEYING		CHECKED BY	SCALE	
			DRAWN BY	HORIZ 1" = 50'	
		KAR	VERT		