




COUNTY

LAKE

PILLAGER

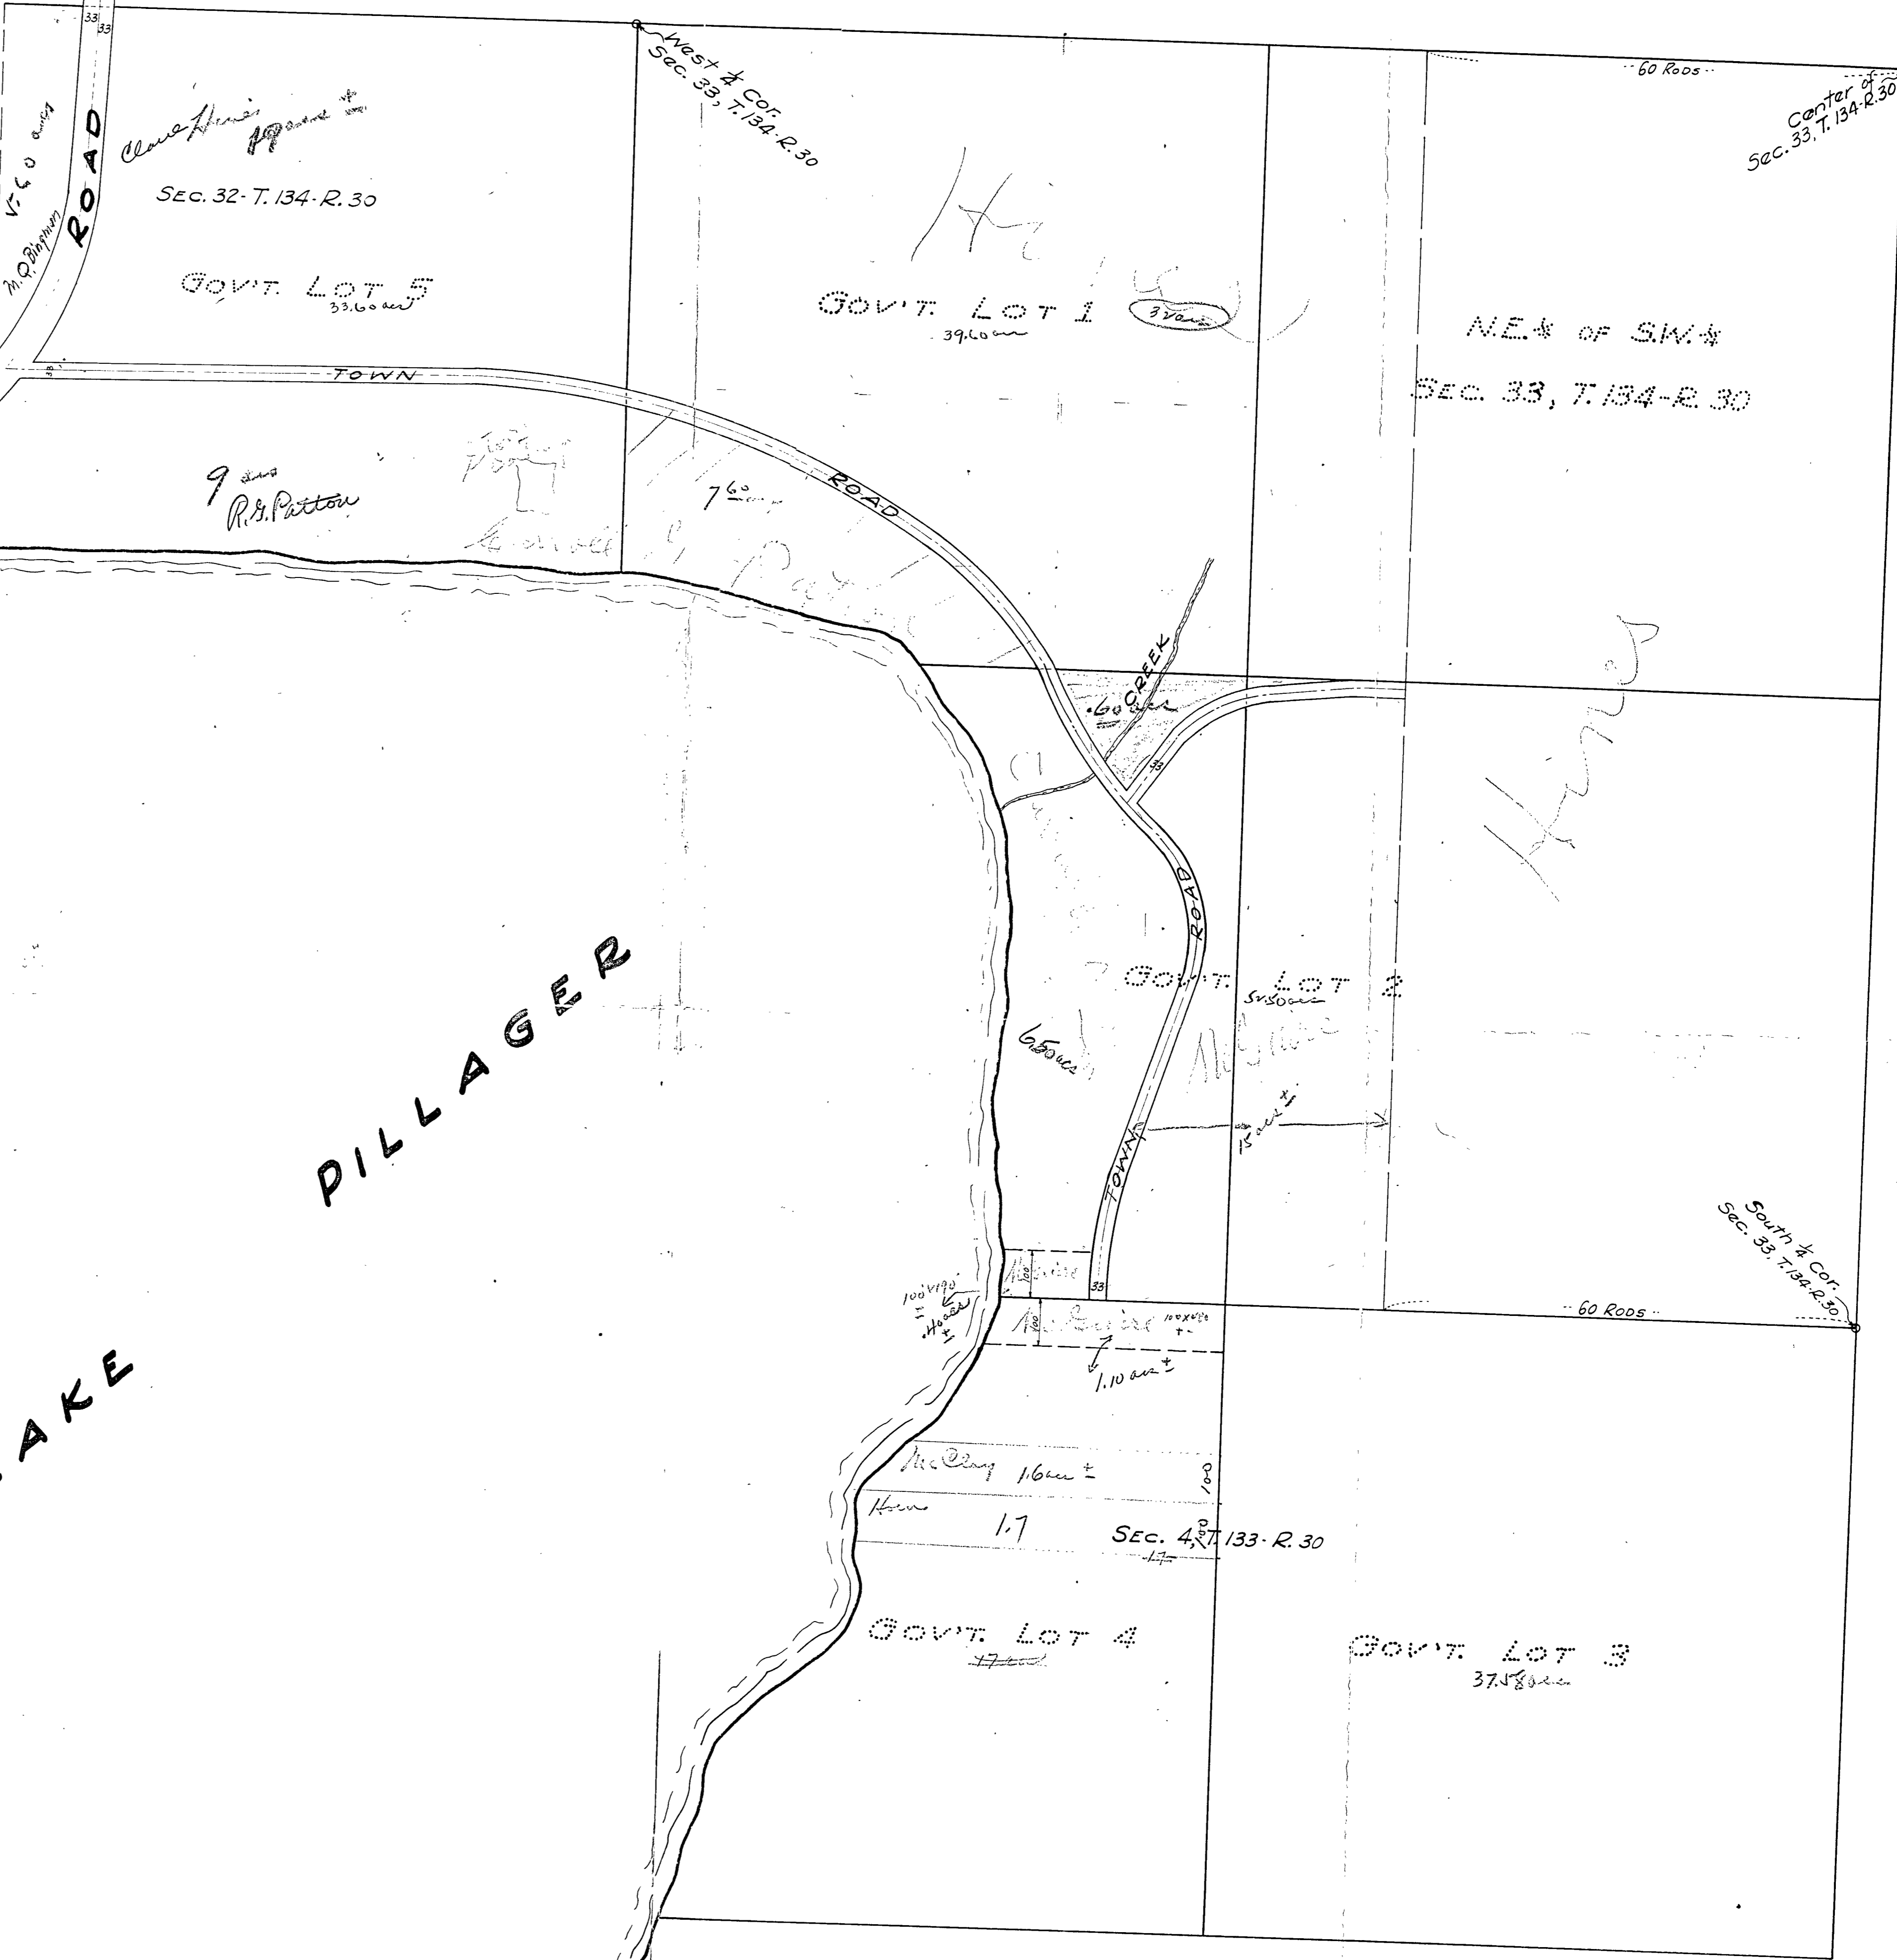

SEC. 32-T. 134-R. 30

West 1/4 Cor. Sec. 33, T. 134-R. 30

Center of Sec. 33, T. 134-R. 30

GOV'T LOT 5
33.6 acres

GOV'T LOT 1
39.6 acres

NE 1/4 of SW 1/4
Sec. 33, T. 134-R. 30

9 acres
R.B. Patton

7 1/2 acres

60 CREEK

GOV'T LOT 2
54.0 acres

South 1/4 Cor. Sec. 33, T. 134-R. 30

100 VFT

1.10 acres

McClary 16 acres

Horn

1.7

SEC. 4, T. 133-R. 30

GOV'T LOT 4
47 acres

GOV'T LOT 3
37.5 acres