
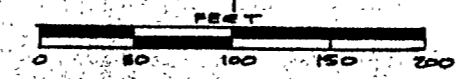


CERTIFICATE OF SURVEY

FOR Govt. Lot 3
 JOHN D. OLSON 13-134-30

400


dark copy

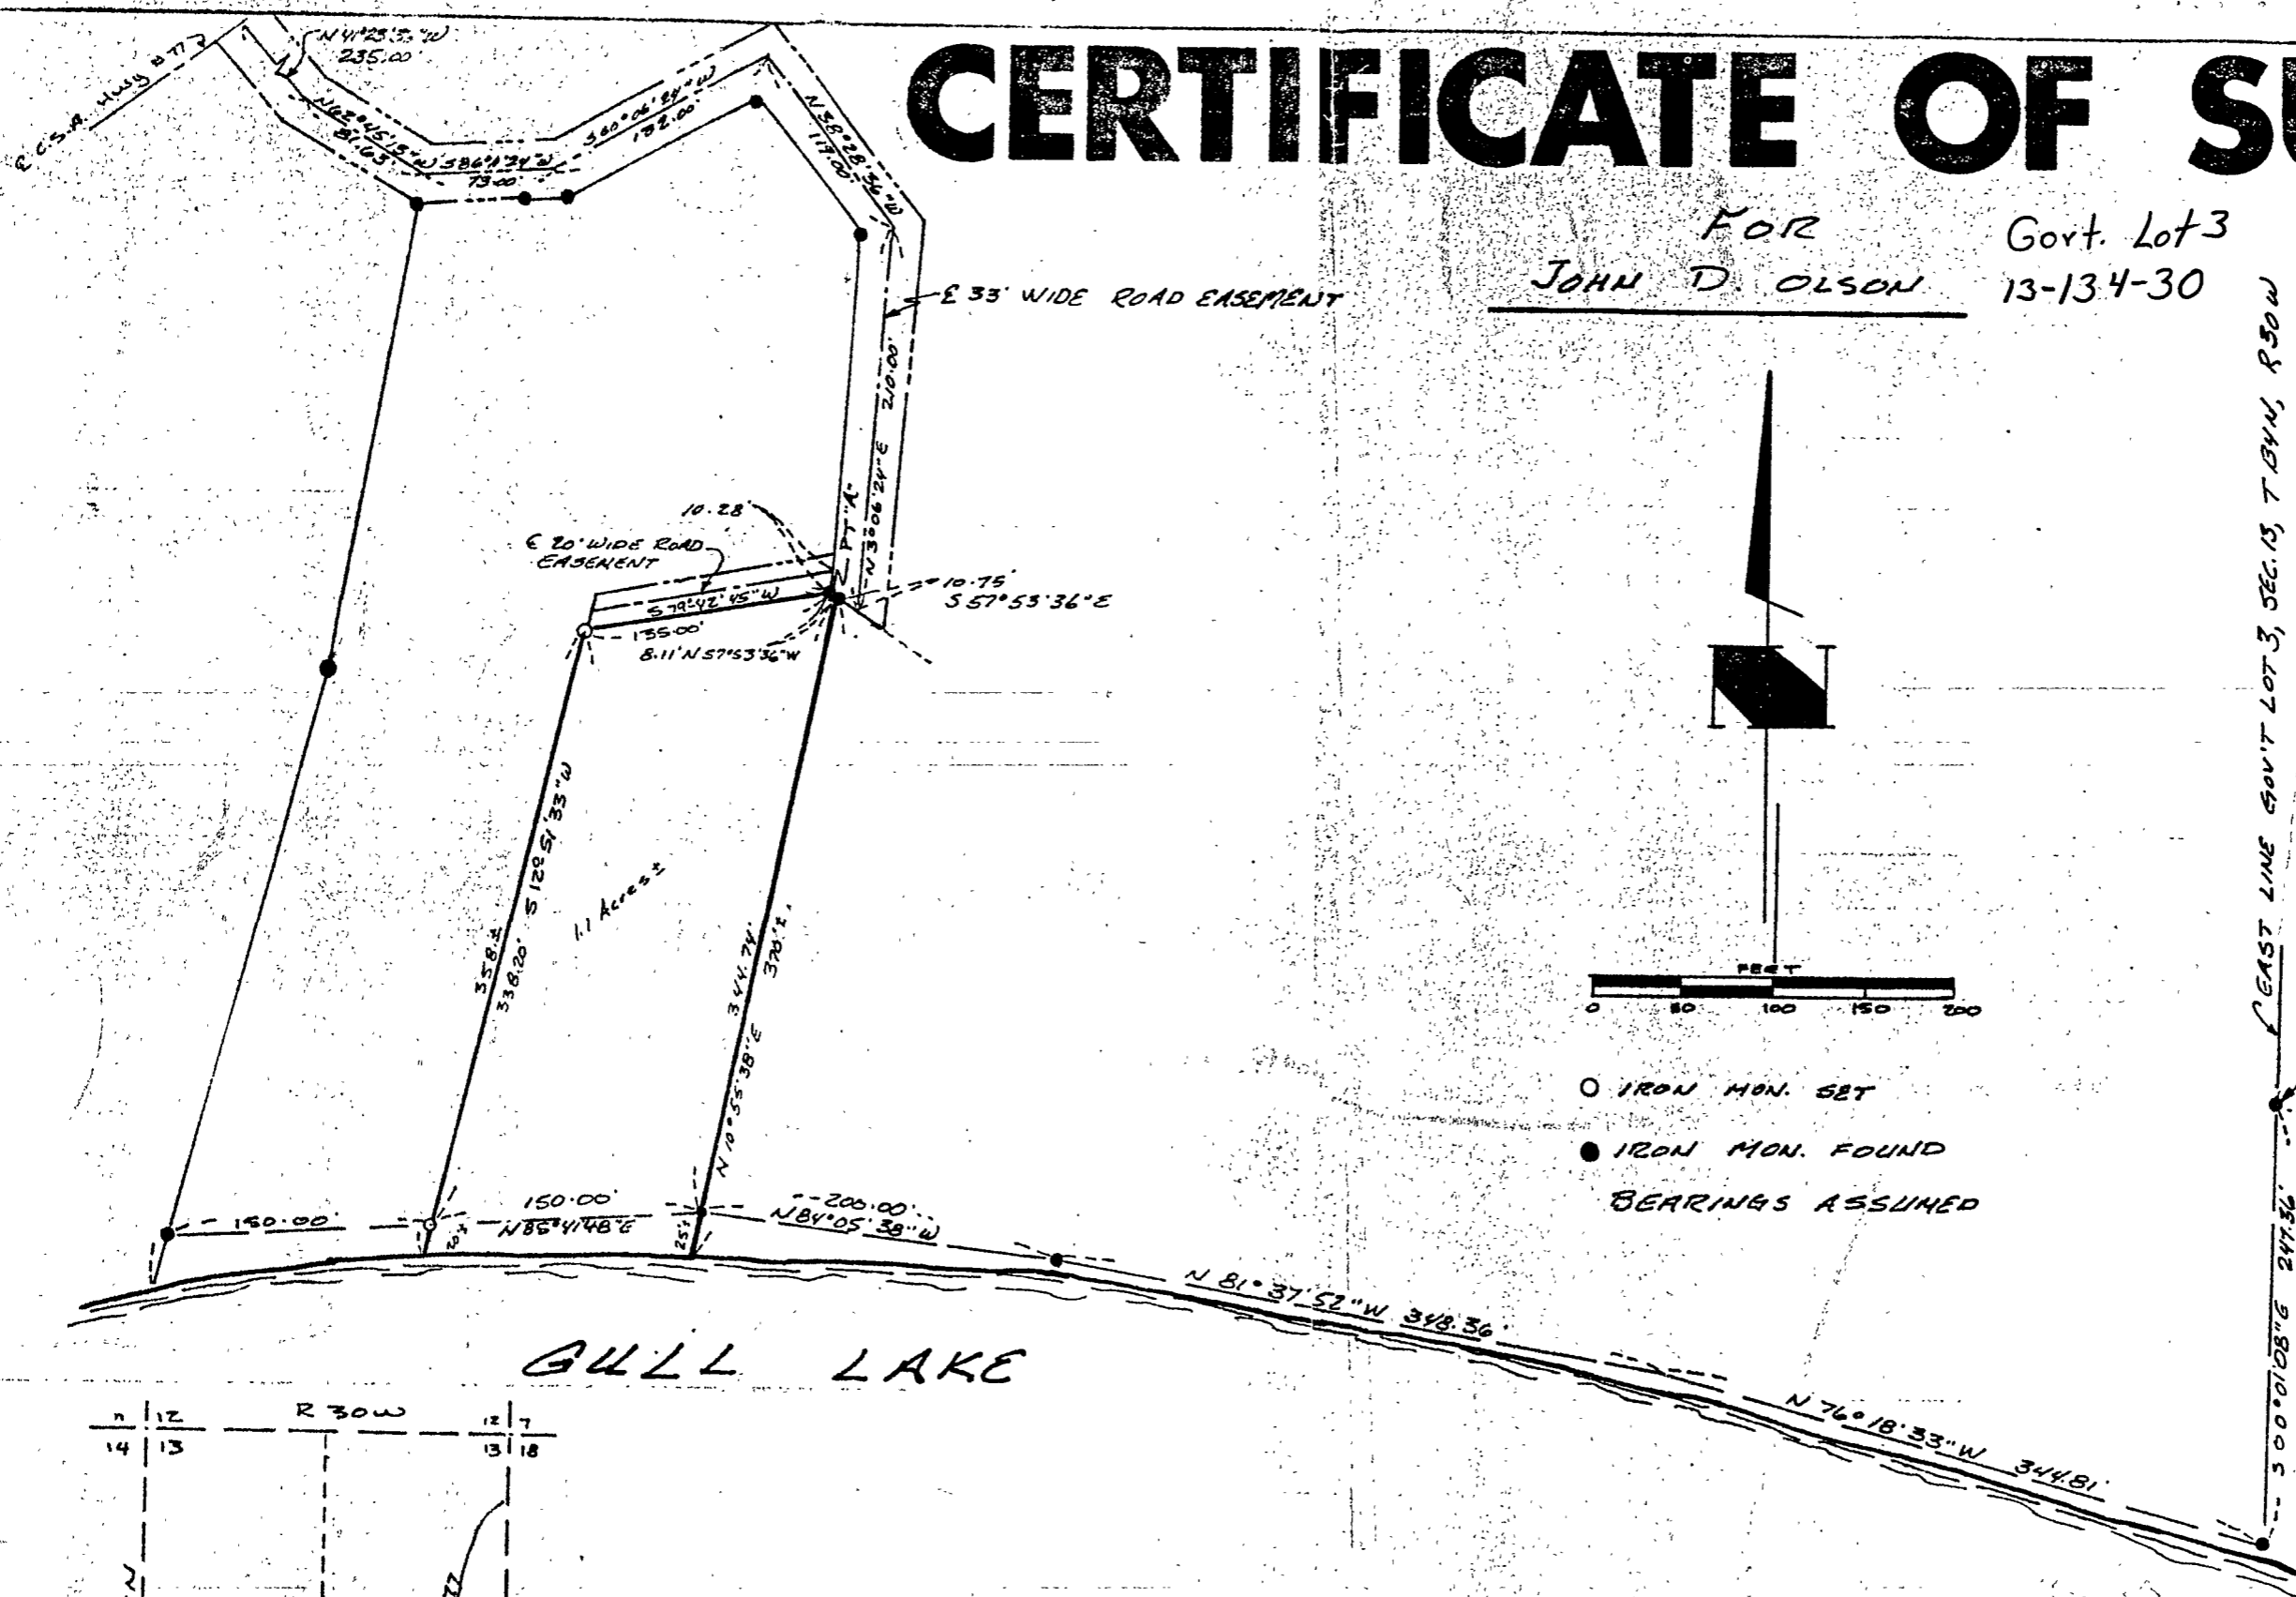

- IRON MON. SET
- IRON MON. FOUND
- BEARINGS ASSUMED

NORTHWEST CORNER OF LOT 1,
 BLOCK 1, HUNTER'S POINT
 ESTATES

GULL LAKE

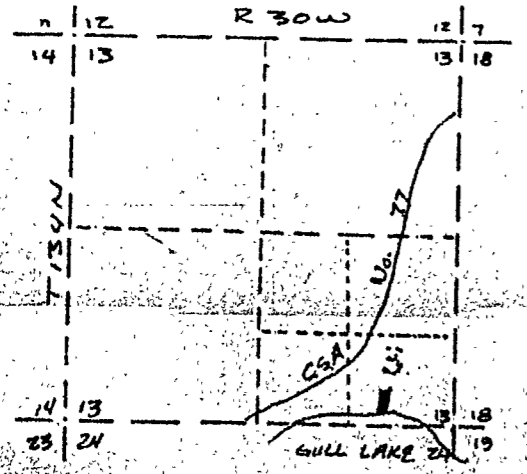

PROPERTY LOCATION MAP

I HEREBY CERTIFY THAT THIS PLAN, SURVEY, OR REPORT WAS PREPARED BY ME OR UNDER MY DIRECT SUPERVISION AND THAT I AM A DULY REGISTERED LAND SURVEYOR UNDER THE LAWS OF THE STATE OF MINNESOTA.

Thomas B. Doerflinger

DATE FEB. 7, 1979 REGISTRATION NO. 12254

DRAWN
S.J.W.

CHECK
T.V.

SURVEY
BY
D.S.

RCM
 RIEKE • CARROLL • MULLER
 ASSOCIATES INC.
 ARCHITECTS • ENGINEERS • SURVEYORS
 Hopkins Gaylord Fairmont St. Cloud
 Brainerd Mankato Worthington

DRAWING NO.

FILE NO.
796006