


Robert E Miller
 424 - Cedar Street
 Brainerd 56401

PLAT OF DESCRIPTIONS
 IN
 LOTS 22 THROUGH 28 IN
 SYLVAN SHORES

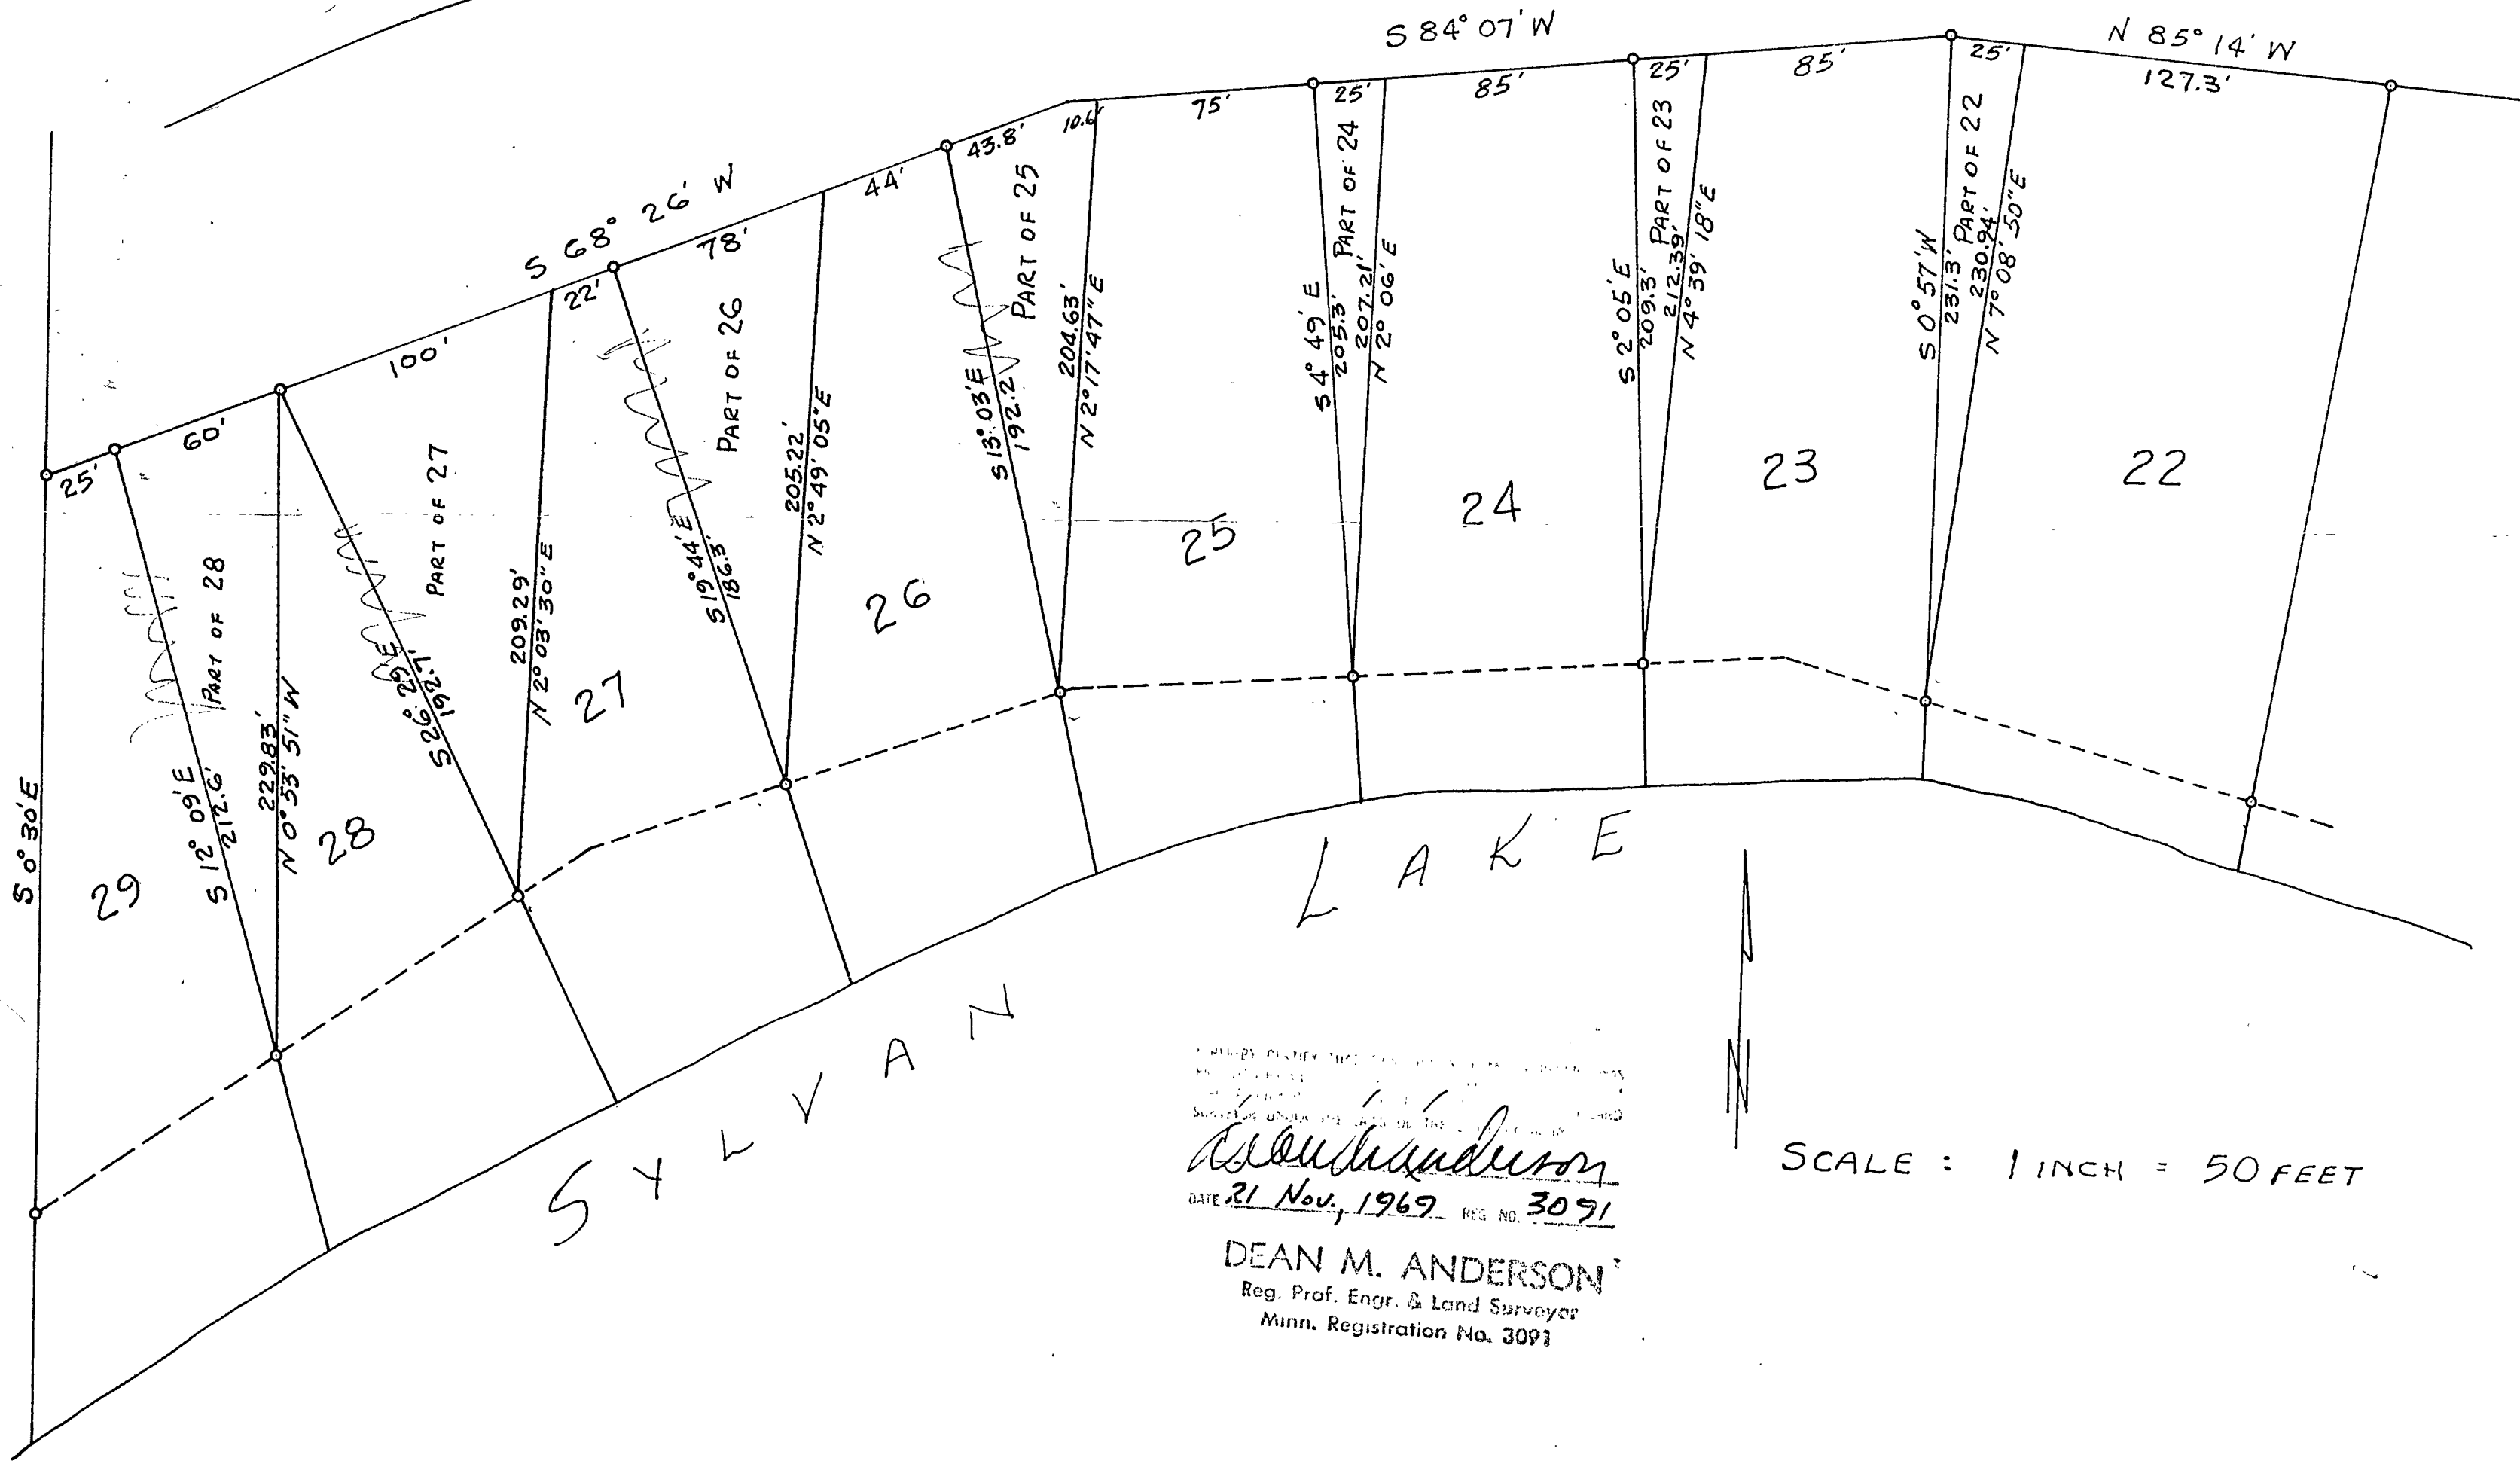

S 0° 36' E

29

S 12° 09' E
 212.6'
 PART OF 28

222.83'
 N 0° 53' 51" W

28

S 26° 29' E
 192.71'
 PART OF 27

209.29'
 N 2° 03' 30" E

27

S 68° 26' W
 22'

S 19° 44' E
 186.3'
 PART OF 26

26

205.22'
 N 2° 49' 05" E

S 13° 03' E
 192.2'
 PART OF 25

25

204.63'
 N 2° 17' 47" E

LAKE

S 4° 49' E
 205.3'
 PART OF 24

24

207.21'
 N 2° 06' E

S 2° 05' E
 209.3'
 PART OF 23

23

212.39'
 N 4° 39' 18" E

S 0° 57' W
 231.3'
 PART OF 22

22

230.94'
 N 7° 08' 50" E

S 84° 07' W

N 85° 14' W
 127.3'