

PLAT OF SURVEY

35-140-29

PART OF GOV'T LOT 1, SEC. 35, T. 140 N., R. 29 W.

Plot B. sold to:
 Earl and Vida Funk
 10861 Kumquat St.
 Coon Rapids, Minn.

Plot C owned by:
 Virginia A. Pehl
 Route #2, Box 254
 Forest Lake, Minn. 55025

Plot D sold to:
 Mr. and Mrs. Duane A. Johnson
 6825 Chicago Ave. So.
 Minneapolis, Minn. 55423

Plots E and F sold to:
 Miss Beverly Lundin
 1214 Edgerton
 St. Paul, Minn. 55101


SCALE: 1 INCH = 100 FEET

0 = IRON MONUMENT

I hereby certify that this survey, plan or report was prepared by me or under my direct supervision and that I am a duly registered Professional Engineer and that I am duly licensed under the laws of Minnesota.

[Signature]

Date: Sept. 10, 1977 Plan No. 5740

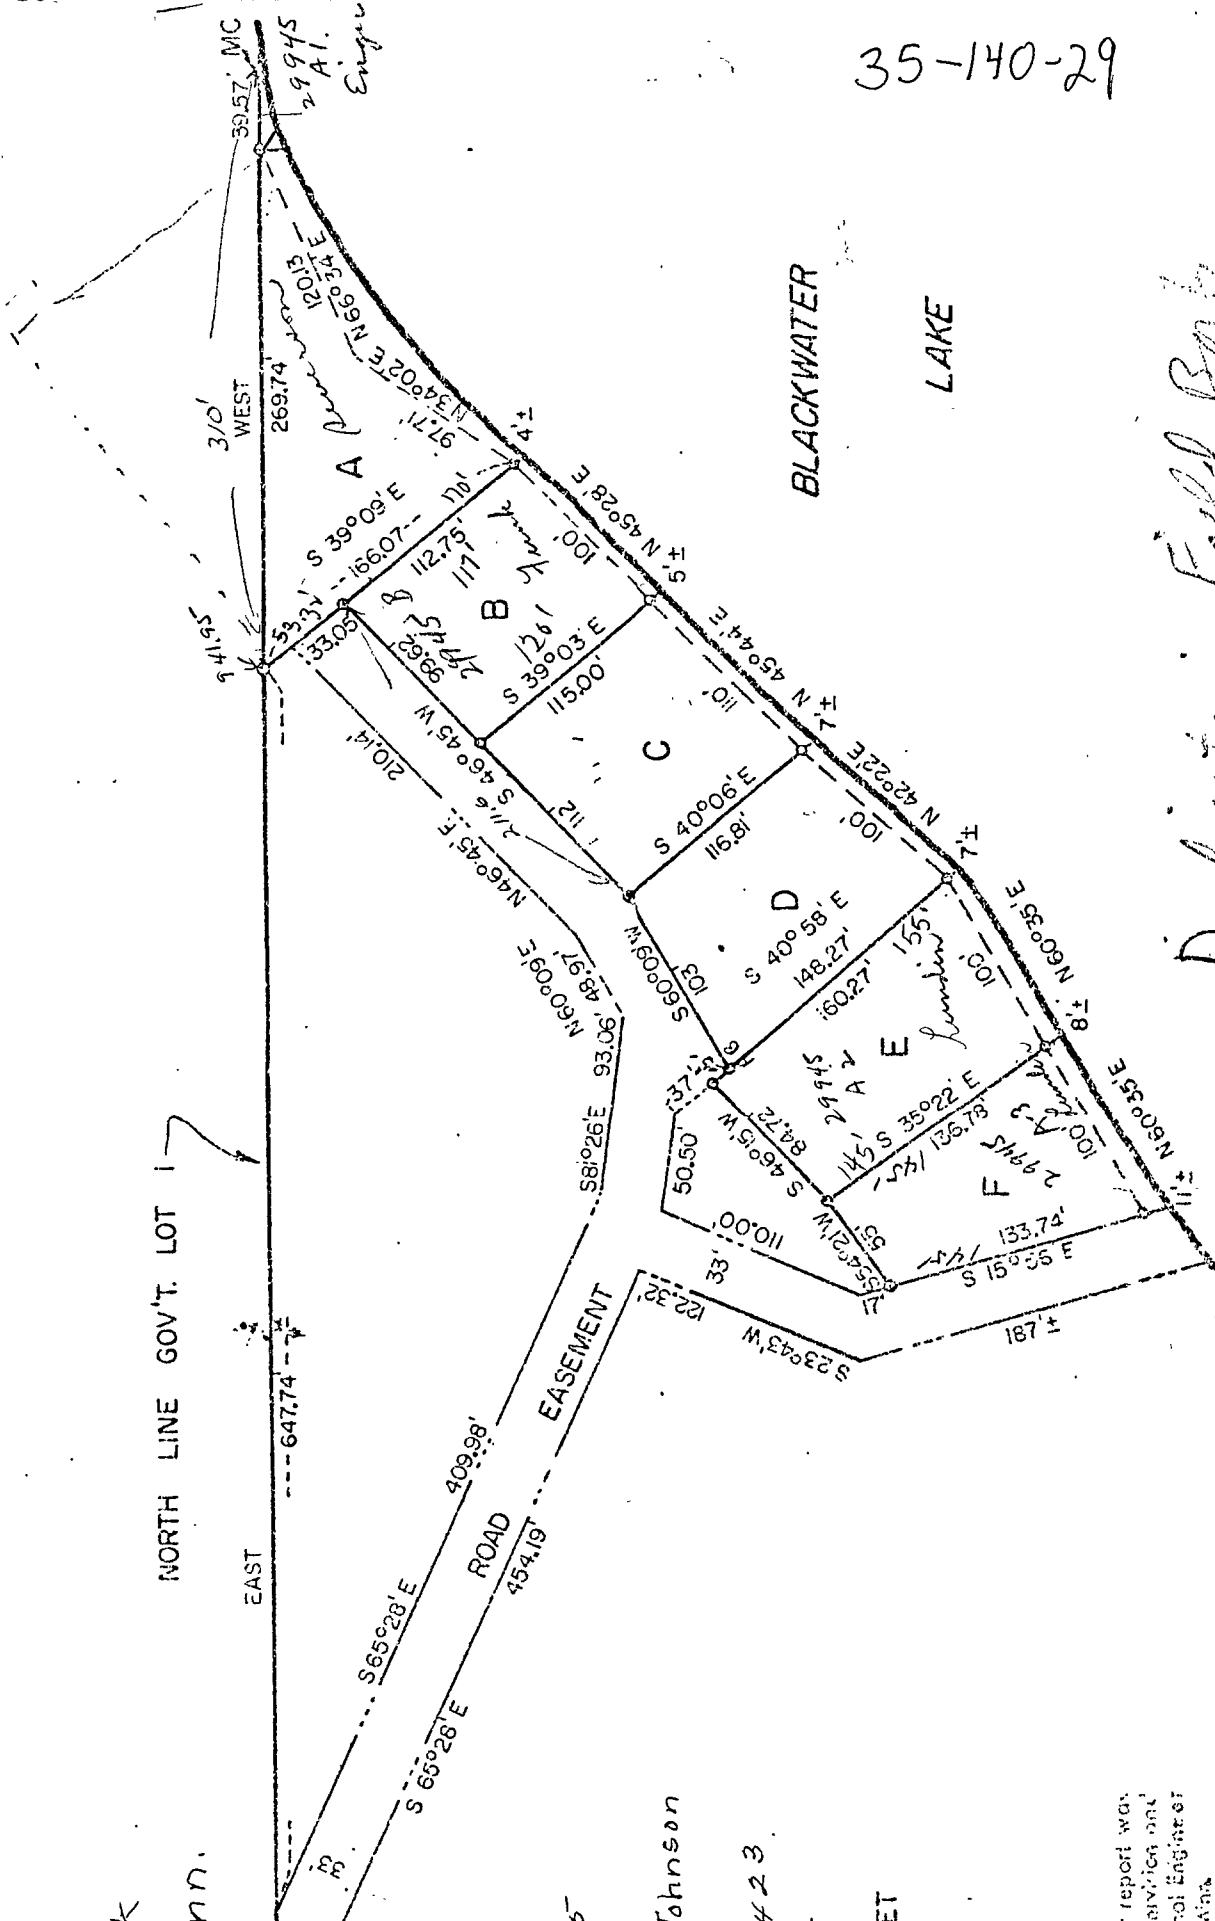

BLACKWATER LAKE

Duplicate in Field Book

Plot A sold to:
 Lawrence B. Severson
 3029 Humboldt Ave. So.
 Minneapolis, Minn.

COR.
 LOT 1

55-140-29