


CERTIFICATE OF SURVEY

PART OF GOVERNMENT LOT 3, SECTION 14, TOWNSHIP 143 NORTH,
RANGE 31 WEST, CASS COUNTY, MINNESOTA

FOR: HOWARD WINEBRENNER
1160 WEST HAVER DRIVE
NORTH LIBERTY, IA 52317

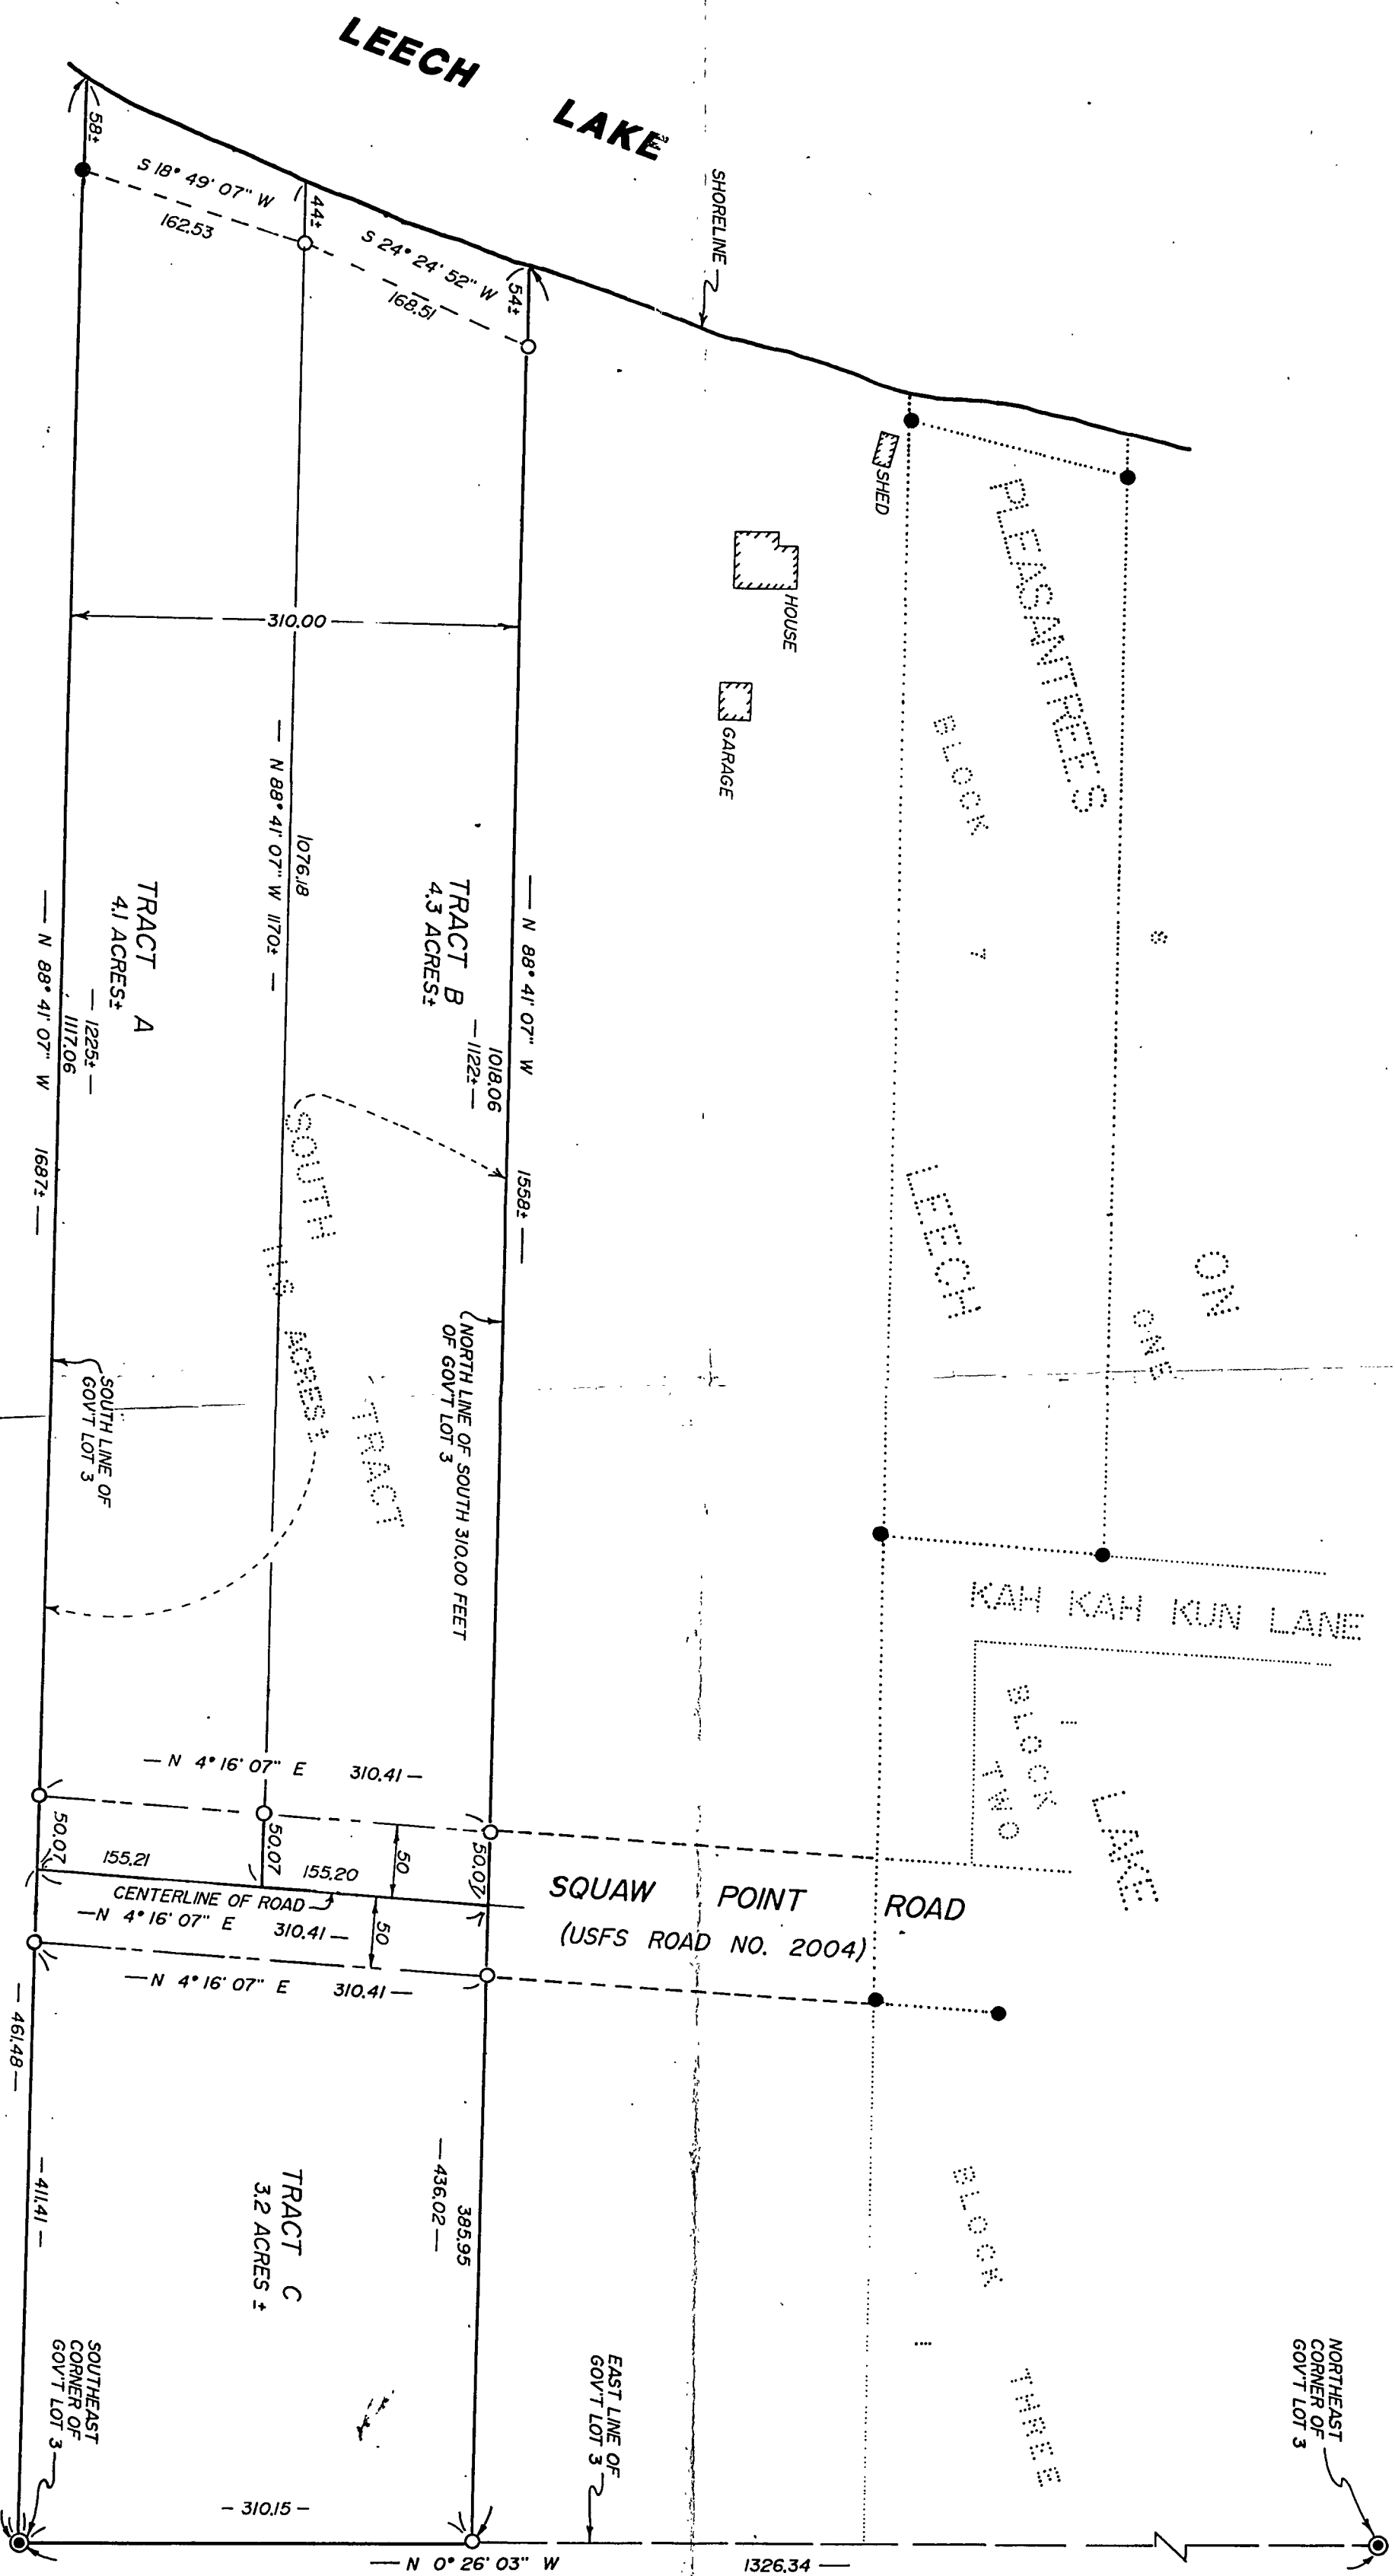

NOTE: SEE FILE 059924 FOR DESCRIPTIONS OF TRACTS A, B, C AND D

NOTE: SEE FILE 059922 FOR DESCRIPTIONS OF TRACTS A, B AND C

SOUTH TRACT

The South 310.00 feet of Government Lot 3, Section 14, Township 143 North, Range 31 West, Cass County, Minnesota.

Subject to easements, restrictions and reservations of record.

- DENOTES IRON MONUMENT SET
- MARKED BY REG. NO. 21367
- MARKED BY REG. NO. 21367
- DENOTES MONUMENT FOUND
- DENOTES GLO BRASS CAP MONUMENT FOUND
- ORIENTATION OF THIS BEARING SYSTEM IS ASSUMED

I HEREBY CERTIFY THAT THIS SURVEY PLAN SPECIFICATION OR REPORT WAS PREPARED BY ME OR UNDER MY DIRECT SUPERVISION AND THAT I AM A LICENSED ENGINEER OR LAND SURVEYOR IN THE STATE OF MINNESOTA.

Clayton A. Brown
DATE: 9/10/92 LIC. NO. 21367

Landecker & Assoc. Inc. BOX 292, WALKER, MINNESOTA 56484 (218) 547-1296		PROJ. MGR.	DATE	REVISIONS	COMPUTER
		TLF	9/10/92	A, B, C, D	524-14
PLANNING	ENGINEERING	ENGINEERING	SURVEYING	CHECKED BY	BOOK 97 PG 69
DESIGNED BY	DRAWN BY	SCALE 1" = 100'	FILE NO. 05992	FILE NO. 05992	SHEET 1 OF 1
MGR.	VEAT				