


ASSUMED

RANGE LOTS 4  
31 WEST,

SOUTH LINE FORMER  
RAILROAD RIGHT OF WAY

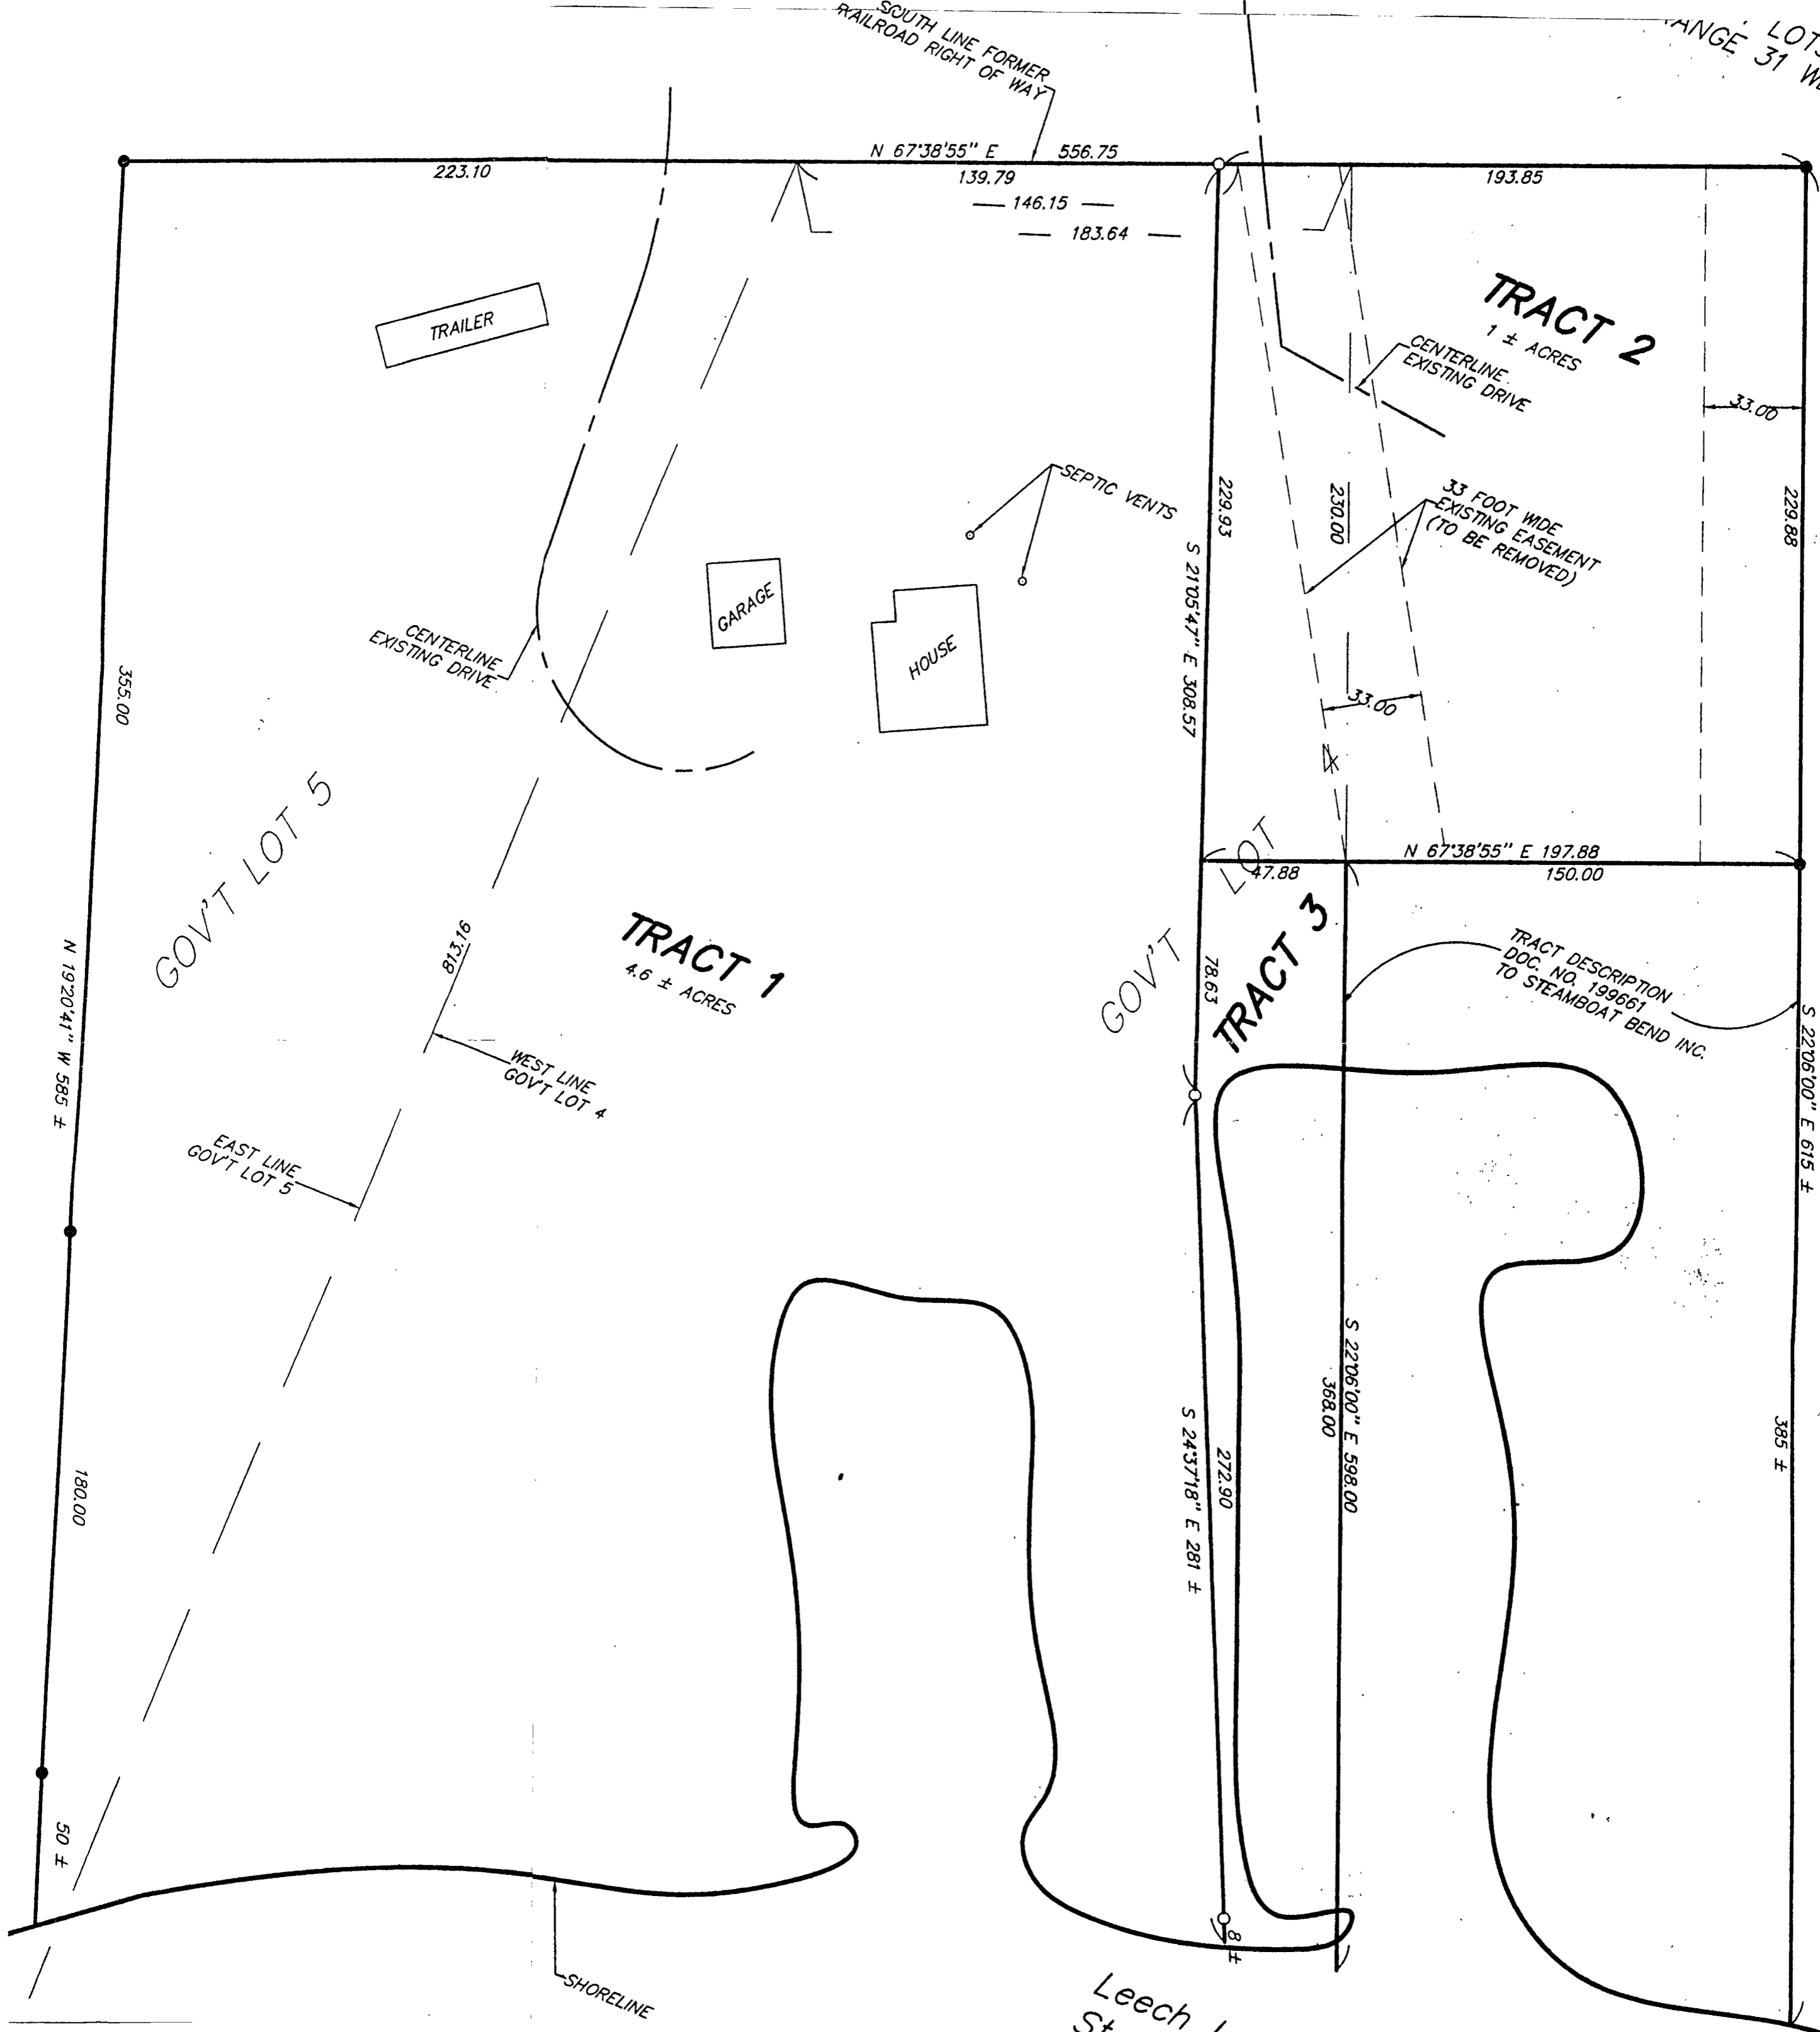

223.10

N 67°38'55" E 556.75

193.85

TRAILER

**TRACT 2**  
1 ± ACRES

CENTERLINE  
EXISTING DRIVE

GARAGE

HOUSE

SEPTIC VENTS

33 FOOT WIDE  
EXISTING EASEMENT  
(TO BE REMOVED)

CENTERLINE  
EXISTING DRIVE

355.00

GOV'T LOT 5

**TRACT 1**  
4.6 ± ACRES

GOV'T LOT 4  
**TRACT 3**

N 67°38'55" E 197.88

TRACT DESCRIPTION  
DOC. NO. 199661  
TO STEAMBOAT BEND INC.

N 19°20'41" W 585 ±

813.16

WEST LINE  
GOV'T LOT 4

EAST LINE  
GOV'T LOT 5

180.00

50 ±

SHORELINE

Leech Lake  
Sta

385 ±

S 22°06'00" E 615 ±

S 22°06'00" E 598.00

S 24°37'18" E 281 ±

272.90

368.00

229.93

S 21°05'47" E 308.57

230.00

33.00

47.88

150.00

33.00

229.88

78.63

8 ±