


CERTIFICATE OF SURVEY
 PART OF GOVT. LOTS 5 AND 6, SEC. 27, T. 14N., R. 28W.
 CASS COUNTY, MINNESOTA
 5TH PRINCIPAL MERIDIAN

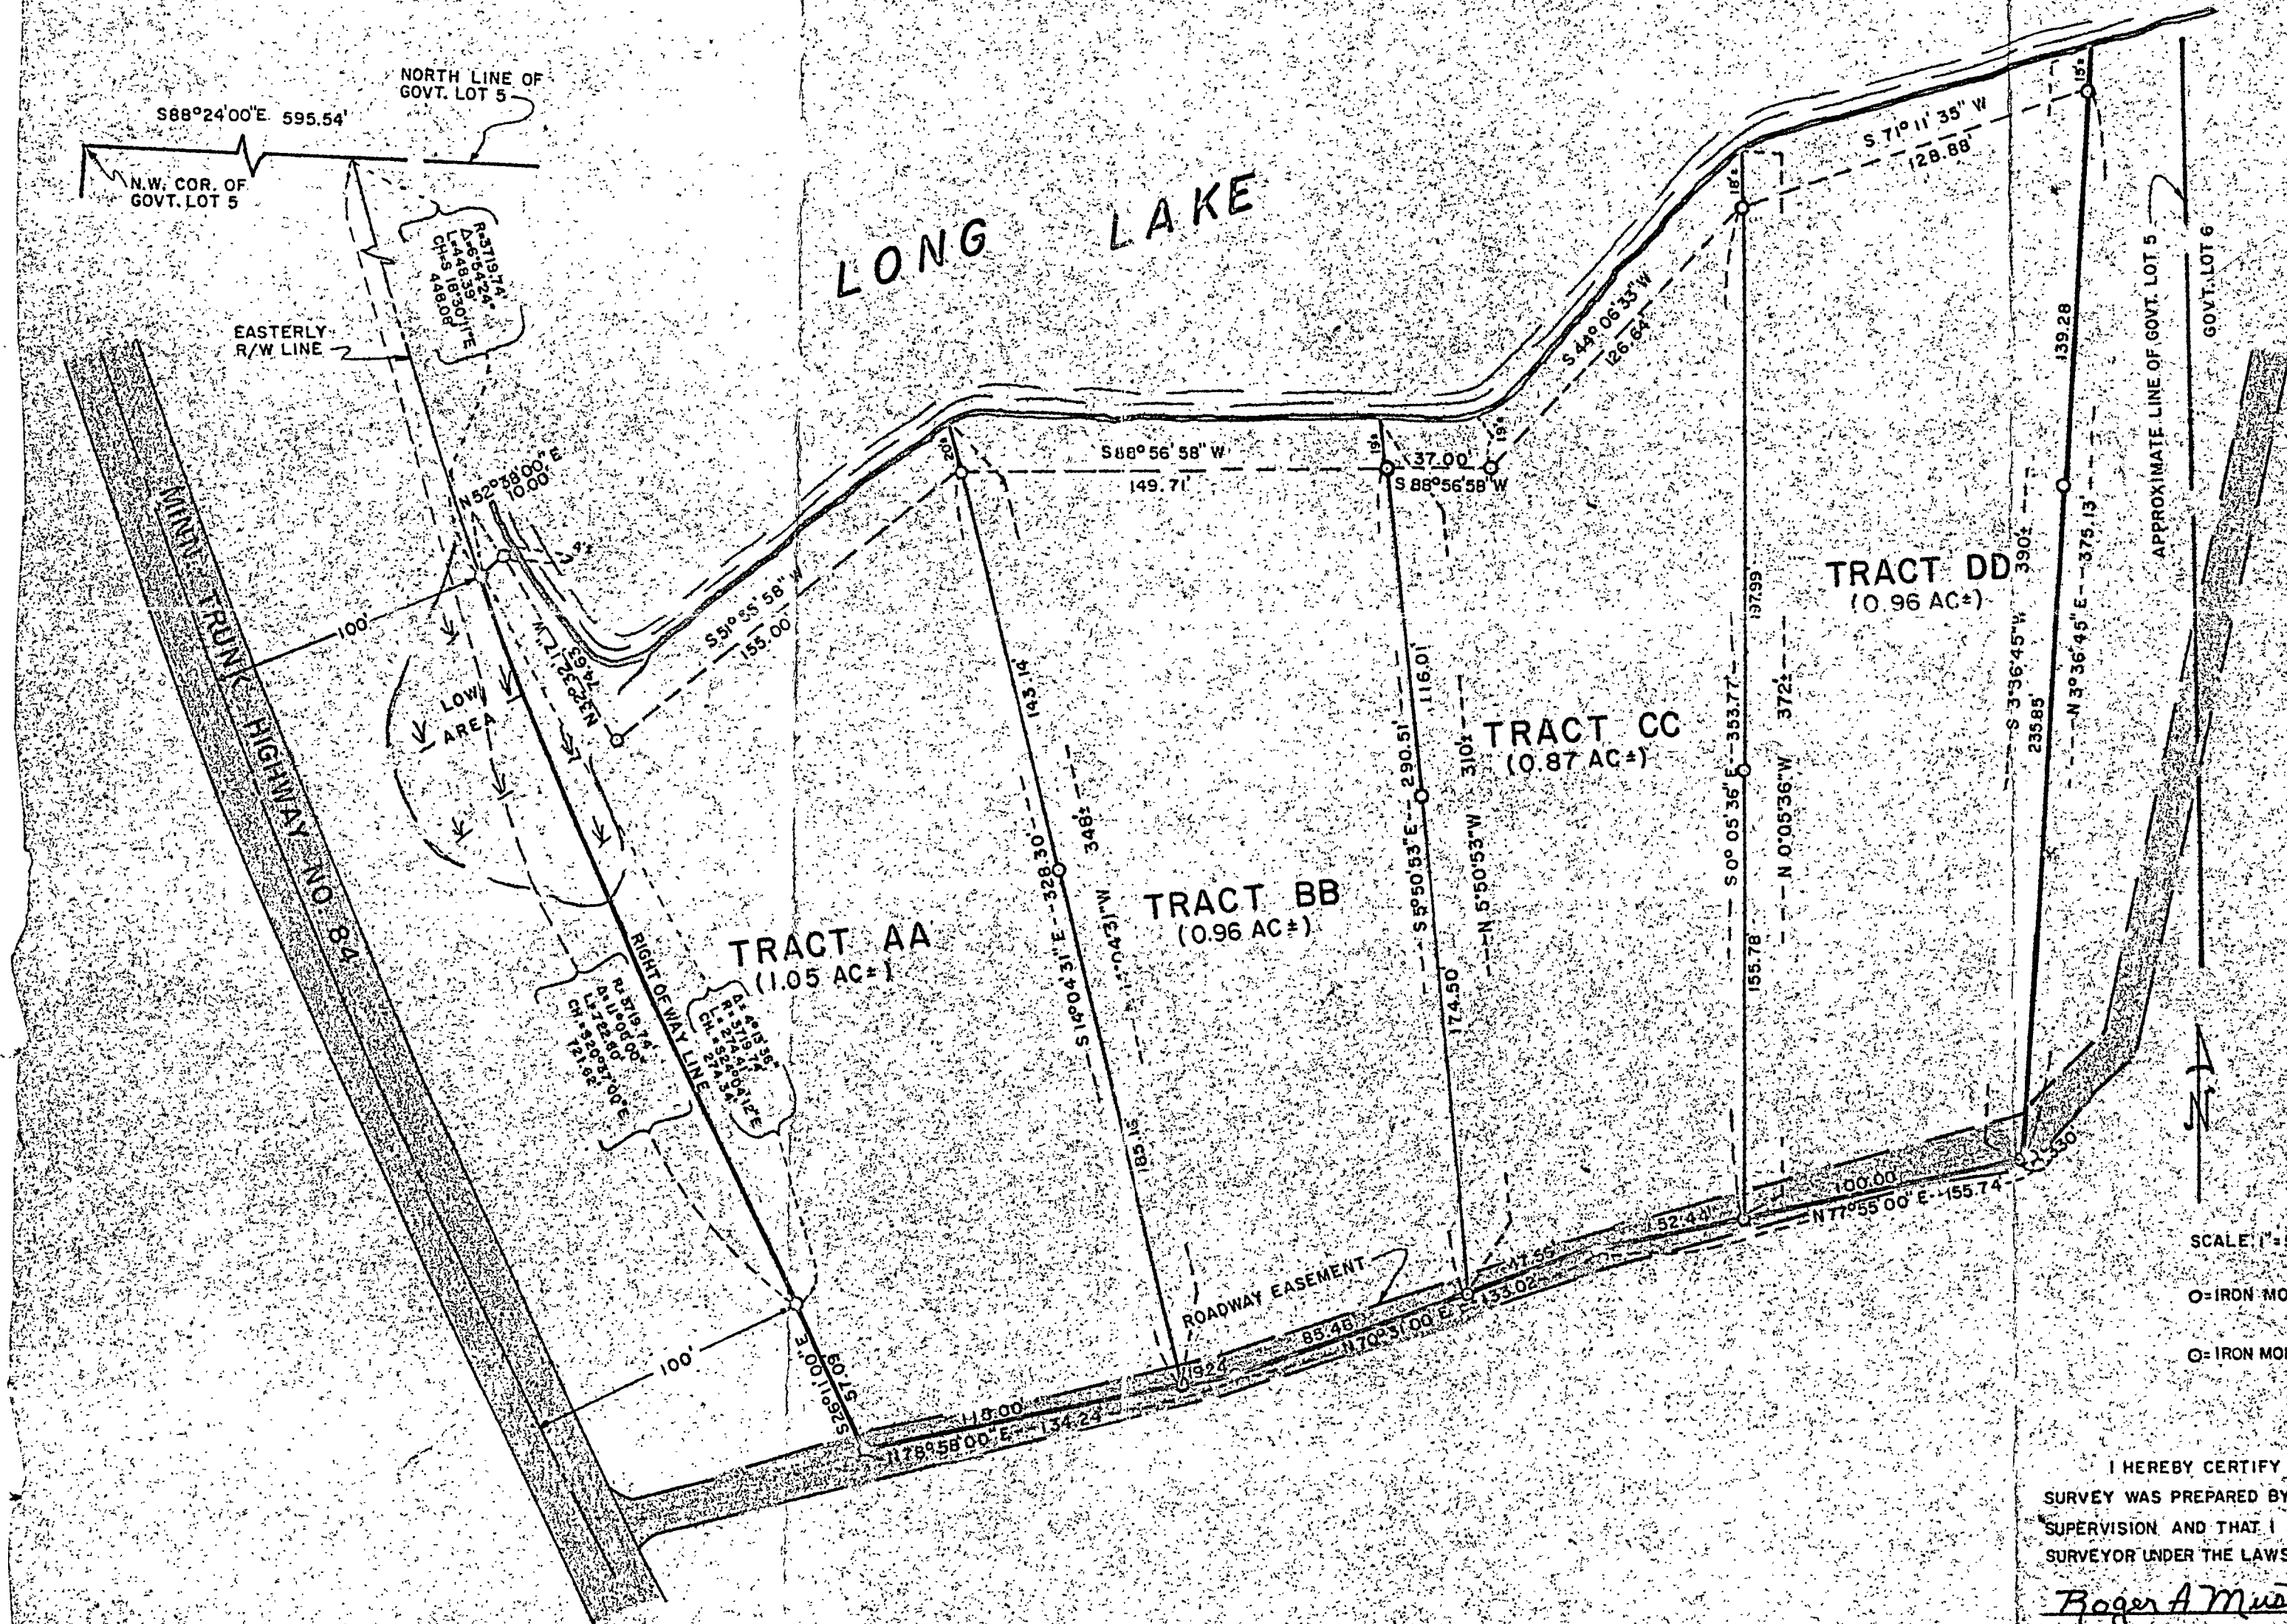

SCALE: 1" = 50'
 O = IRON MONUMENT FOUND IN PLACE
 O = IRON MONUMENT SET THIS SURVEY

I HEREBY CERTIFY THAT THIS PLAN, REPORT OR SURVEY WAS PREPARED BY ME OR UNDER MY DIRECT SUPERVISION AND THAT I AM A DULY REGISTERED LAND SURVEYOR UNDER THE LAWS OF THE STATE OF MINNESOTA.

Roger A. Mustonen
 DATE 10/16/81 REG. NO. 11946
 AMENDED 11/27/81 *Roger A. Mustonen*
 AMENDED 3/21/91 *Roger A. Mustonen*